


SECTION 1, TOWNSHIP 37, RANGE 12
SECTION 12, TOWNSHIP 37, RANGE 12

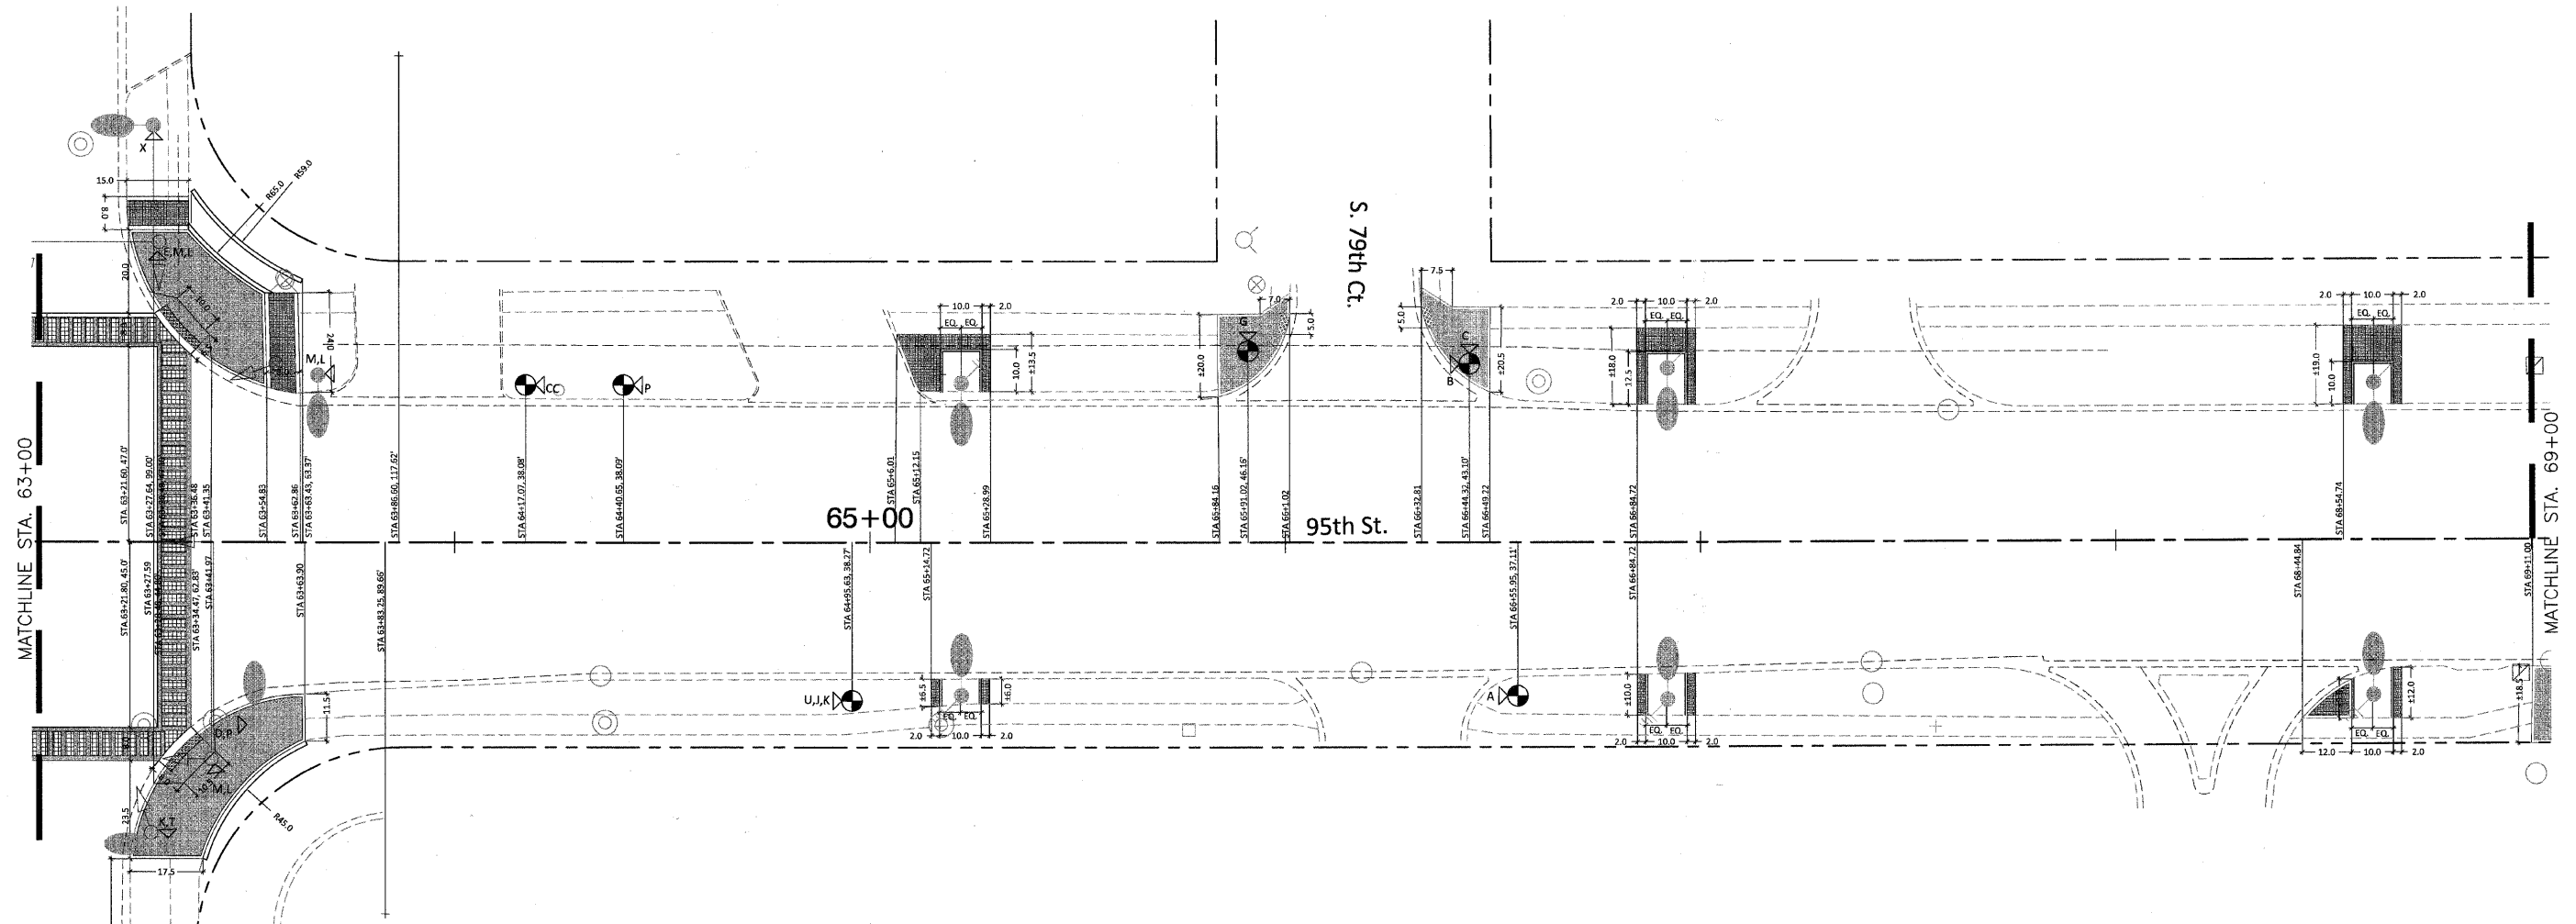

LAYOUT AND DIMENSION PLAN NOTES:

1. ALL DIMENSION LINES SHALL EXTEND PERPENDICULAR (90 DEGREES) UNLESS OTHERWISE NOTED.
2. ALL PLAN FEATURES SHALL BE LAID OUT AND PAINTED OR OTHERWISE MARKED IN THE FIELD BY THE CONTRACTOR AND REVIEWED BY THE LANDSCAPE ARCHITECT PRIOR TO CONSTRUCTION.
3. UNLESS OTHERWISE NOTED, ALL ANGLES ARE 90 DEGREES OR 45 DEGREES.
4. ALL CURB DIMENSIONS ARE GIVEN TO THE BACK OF CURB.
5. ALL EXPANSION AND CONTROL JOINTS SHALL BE LOCATED AS SHOWN IN THE DRAWINGS.
6. ALL CONCRETE PLANTER CURBS AT LIGHTPOLE FOUNDATIONS TO BE ADJUSTED PER FIELD CONDITIONS. THIS IS TO ENSURE THE PLANTER BED IS CENTERED ON EXISTING LIGHTPOLE.
7. ALL DIMENSIONS TO TRANSIT SHELTERS ARE APPROXIMATE. ALL SHELTERS TO BE LOCATED IN FIELD BY THE CONTRACTOR BEFORE REMOVAL AND FOR FUTURE REFERENCE IN REINSTALLATION.



FILE NAME = pd_dimension plan - IDOT P43

PLANNING
RESOURCES INC.
400 West Lincoln Drive
Itasca, Illinois 60143
708.438.4300

USER NAME =

DESIGNED — BCL

REVISED — 10/30/2009

CHECKED — KLG

REVISED — 11/30/2009

PLOT SCALE = 1"=20'

DRAWN — BCL/RJA

REVISED — 12/17/2009

PLOT DATE = 8/21/09

CHECKED — KLG/LMV

REVISED — 12/30/2009

STATE OF ILLINOIS
DEPARTMENT OF TRANSPORTATION

DIMENSION PLAN

SCALE: 1"=20'

SHEET NO. 43 OF 62 SHEETS

STA. 63+00 TO STA. 69+00

F.A.P. RTE.	SECTION	COUNTY	TOTAL SHEETS	SHEET NO.
29	09-00056-00-LS	COOK	62	43

CONTRACT NO. 63321

FED. ROAD DIST. NO. 1 ILLINOIS FED. AID PROJECT ARA-9003(343)