



** THIS PLAN IS FOR THE PURPOSE OF INSTALLING PEDESTRIAN COUNT DOWN SIGNAL HEADS AS SHOWN PER PLAN. ALL OTHER EQUIPMENT SHOWN SHALL BE DISREGARDED.

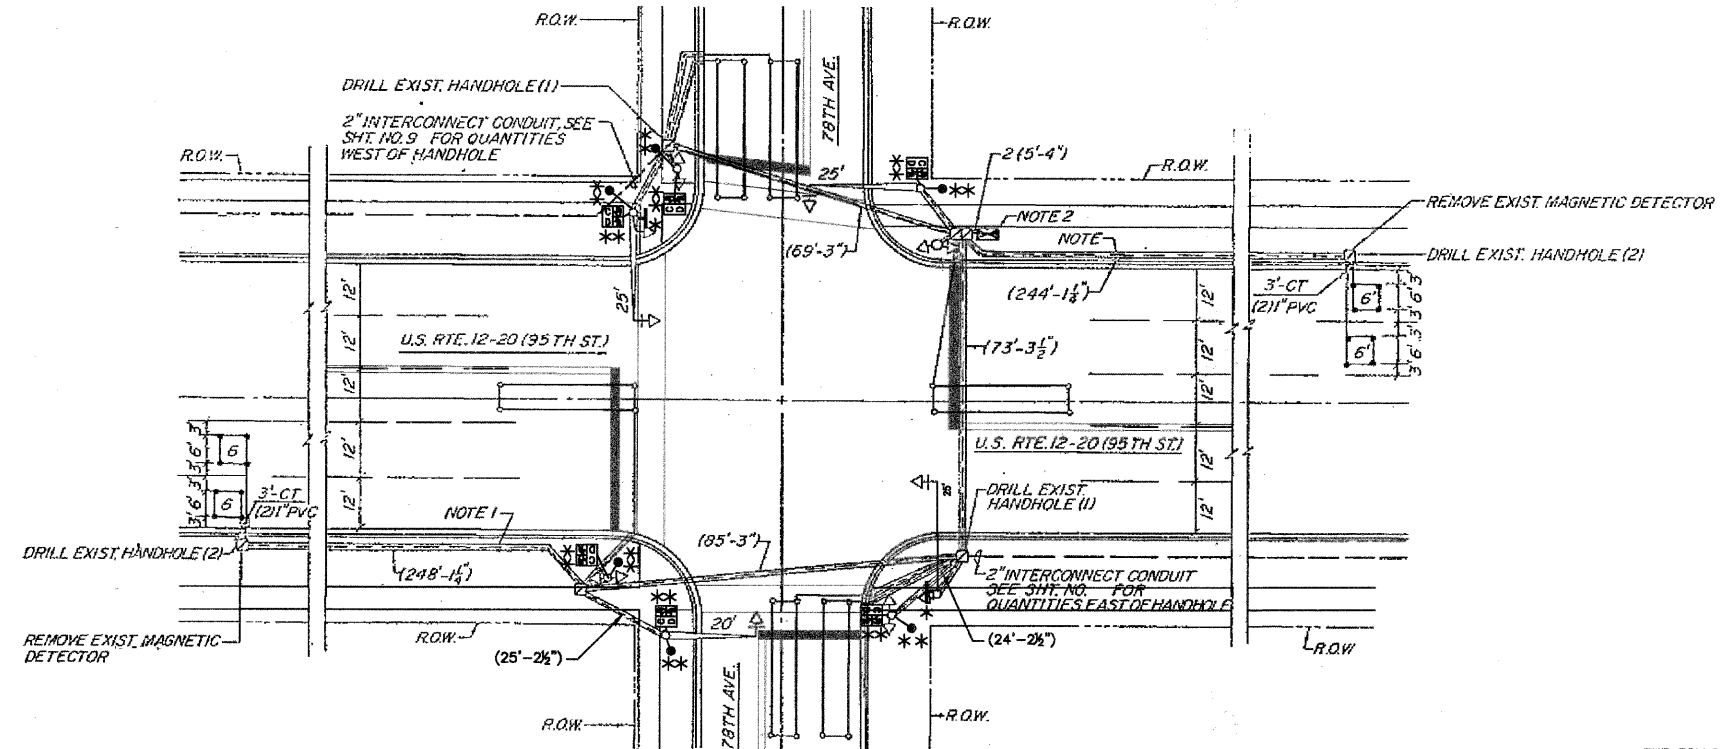

THE FOLLOWING ITEMS SHALL BE REMOVED BY THE CONTRACTOR AND SHALL BE DISPOSED OF BY THEM OUTSIDE THE RIGHT OF WAY AT THEIR EXPENSE. THE SALVAGE VALUE OF THE REMOVED EQUIPMENT SHALL BE REFLECTED IN THE CONTRACT UNIT PRICE:

- 4 EACH PEDESTRIAN SIGNALS, 1-FACE
- 4 EACH PEDESTRIAN PUSH BUTTON

DUE TO EXCAVATION NEEDED FOR CURB AND GUTTER, RAMP AREAS, SIDEWALK AND LANDSCAPING IMPROVEMENTS IT SHALL BE THE RESPONSIBILITY OF THE CONTRACTOR TO REPLACE ANY DAMAGED TRAFFIC SIGNAL EQUIPMENT, CONDUIT, CABLES, AND DETECTOR LOOP LEADS AT THEIR EXPENSE.

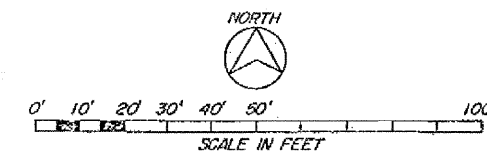

REVISIONS	
NAME	DATE
* ADD LED ILLUMINATED STREET SIGNS	2/28/09
* UPGRADE PED HEADS	12/14/08
* W/COUNTDOWN TIMERS	

HARMON E. HICKS & ASS., **
9525 SO. 79TH AVENUE
HICKORY HILLS, ILLINOIS 60157



FILE NAME = 05409_05-SGNL-01 - P01	USER NAME =	DESIGNED - MRS	REVISIONS -	STATE OF ILLINOIS DEPARTMENT OF TRANSPORTATION	95TH STREET AND 78TH AVENUE TRAFFIC SIGNAL MODIFICATION PLAN	F.A.P. RTE. 29	SECTION 09-00056-00-LS	COUNTY COOK	TOTAL SHEETS 62	SHEET NO. 49A		
	PLOT SCALE =	CHECKED - TRL	REVISIONS -			SCALE: 1"=20'	SHEET NO. 49A OF 62 SHEETS	STA. TO STA.	CONTRACT NO. 63321			
	PLOT DATE = 10-2-09	DRAWN - PS	REVISIONS -			FED. ROAD DIST. NO. 1 ILLINOIS FED. AID PROJECT ARA-9003(343)						
		CHECKED - AG	REVISIONS -									