


- PR HOT-MIX ASPHALT SURFACE REMOVAL - BUTT JOINT
- PR HOT-MIX ASPHALT SURFACE REMOVAL, 1"
- PR POLYMERIZED LEVELING BINDER (MM), IL-4.75, N50, 3/4"
- PR HOT-MIX ASPHALT SURFACE COURSE, MIX "D", N50, 1 1/2"
- PAVEMENT PATCH (SEE SHEET 2, NOTE 7)

- PR PAVEMENT MARKING LEGEND (TYP. ENTIRE SHEET)**
- THERMOPLASTIC PAVEMENT MARKING:**
- ① CENTERLINE - 2 @ 4", YELLOW, 11" C-C
 - ② EDGE LINE - 1 @ 4", WHITE
 - ③ TURN LANE LINE - 1 @ 6", WHITE
 - ④ STOP LINE - 1 @ 24", WHITE
 - ⑤ PAINTED MEDIAN - 2 @ 4" YELLOW WITH 12" DIAGONALS @ 45 DEG., YELLOW, 75' C-C
 - ⑥ LETTERS AND SYMBOLS - VARIOUS, WHITE

- PR RAISED REFLECTIVE PAVEMENT MARKER (TYP. ENTIRE SHEET)**
- ONE-WAY AMBER MARKER
 - ONE-WAY CRYSTAL MARKER
 - TWO-WAY AMBER MARKER

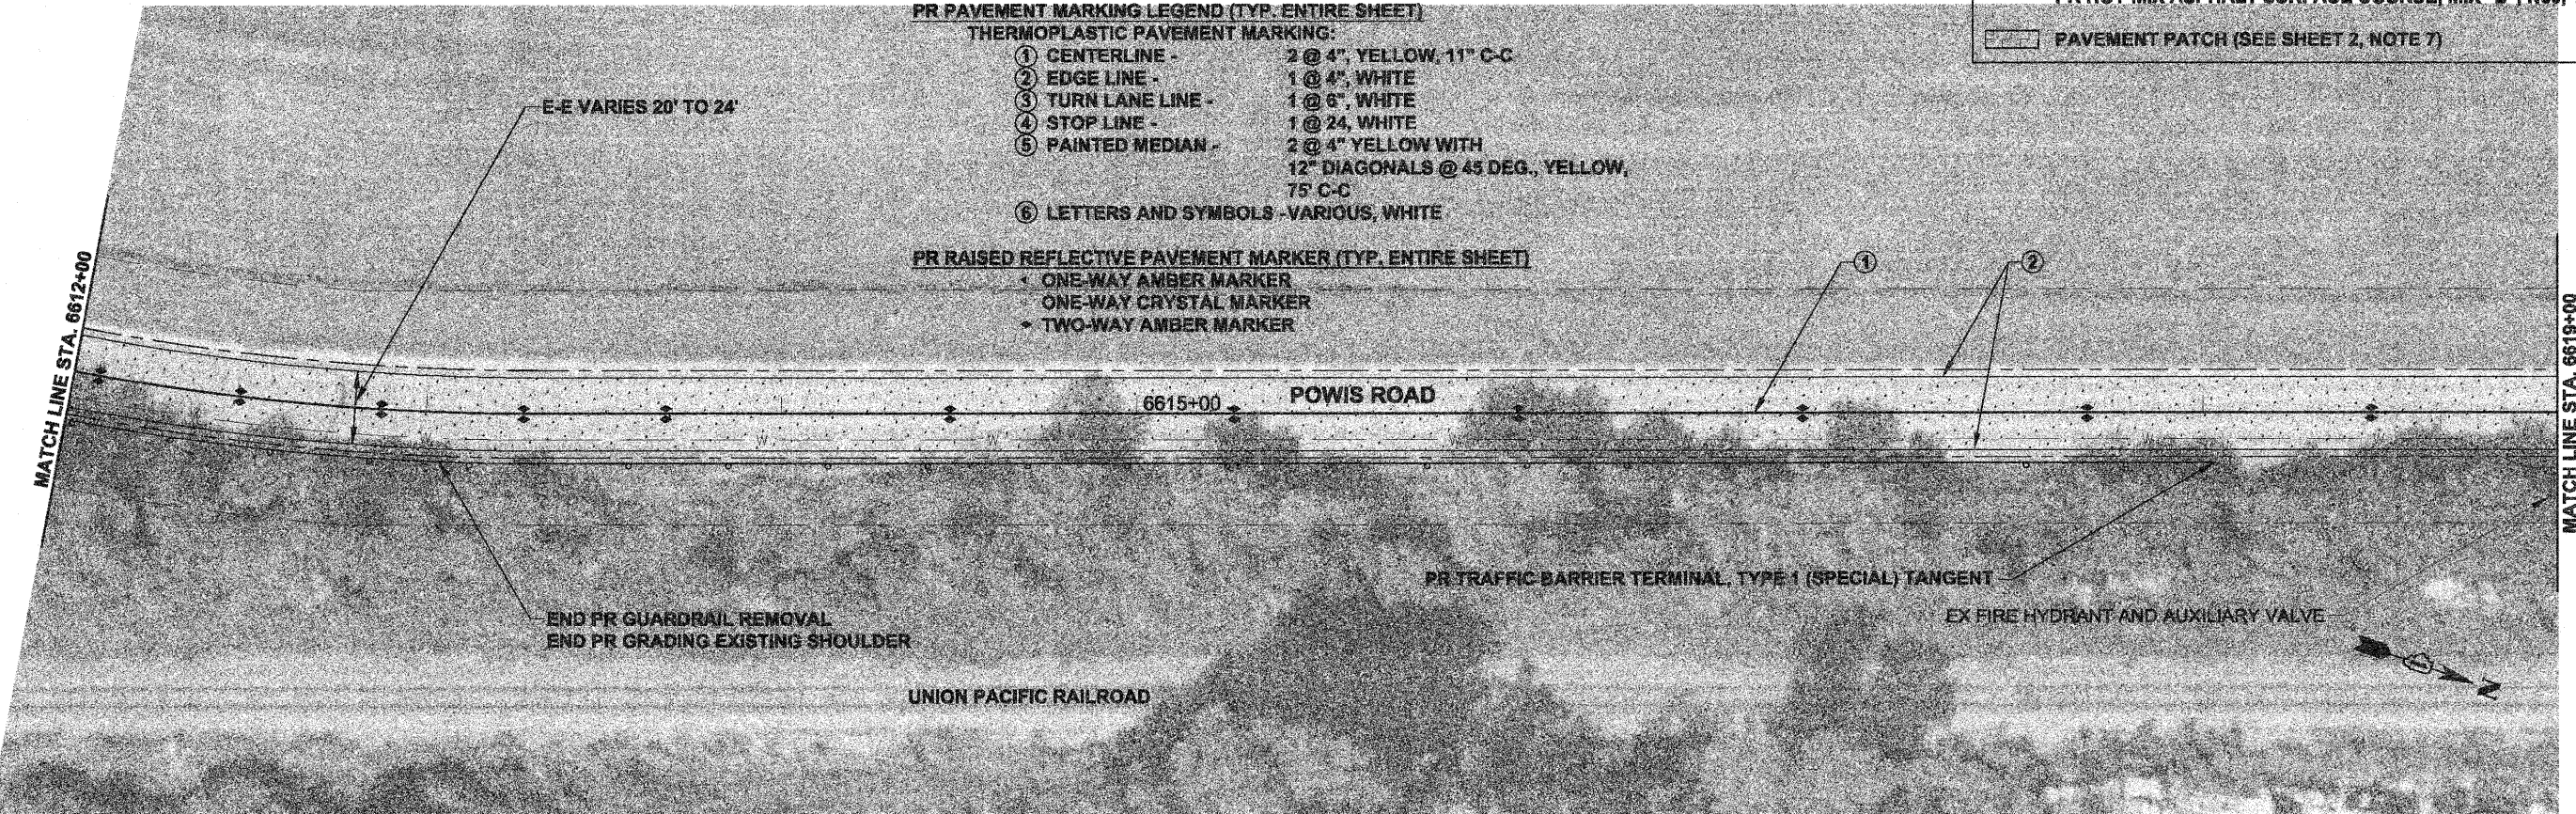

FILE NAME = 04-07_Plan Sheet_Powis LAPP
 PLOT DATE = 12/16/09

thomas
 engineering group
 thomas engineering group, llc
 238 south bentworth avenue
 suite 100
 oak park, il 60302
 phone: 708-633-1700

DESIGNED - BLP	REVISED -
DRAWN - BLP	REVISED -
CHECKED - DMM	REVISED -
DATE - 12/16/09	REVISED -

**STATE OF ILLINOIS
 DEPARTMENT OF TRANSPORTATION**

POWIS ROAD - IL RTE 64 (NORTH AVENUE) TO SMITH ROAD

PLAN SHEET

SCALE: 1" = 80' STA. 6605+00 TO STA. 6619+00

F.A.U. RTE.	SECTION	COUNTY	TOTAL SHEETS	SHEET NO.
2530	09-00075-00-RS	DUPAGE	15	5
CONTRACT NO. 63350				
FED. ROAD DIST. NO. 1 ILLINOIS FED. AID PROJECT ARA-9003(463)				