

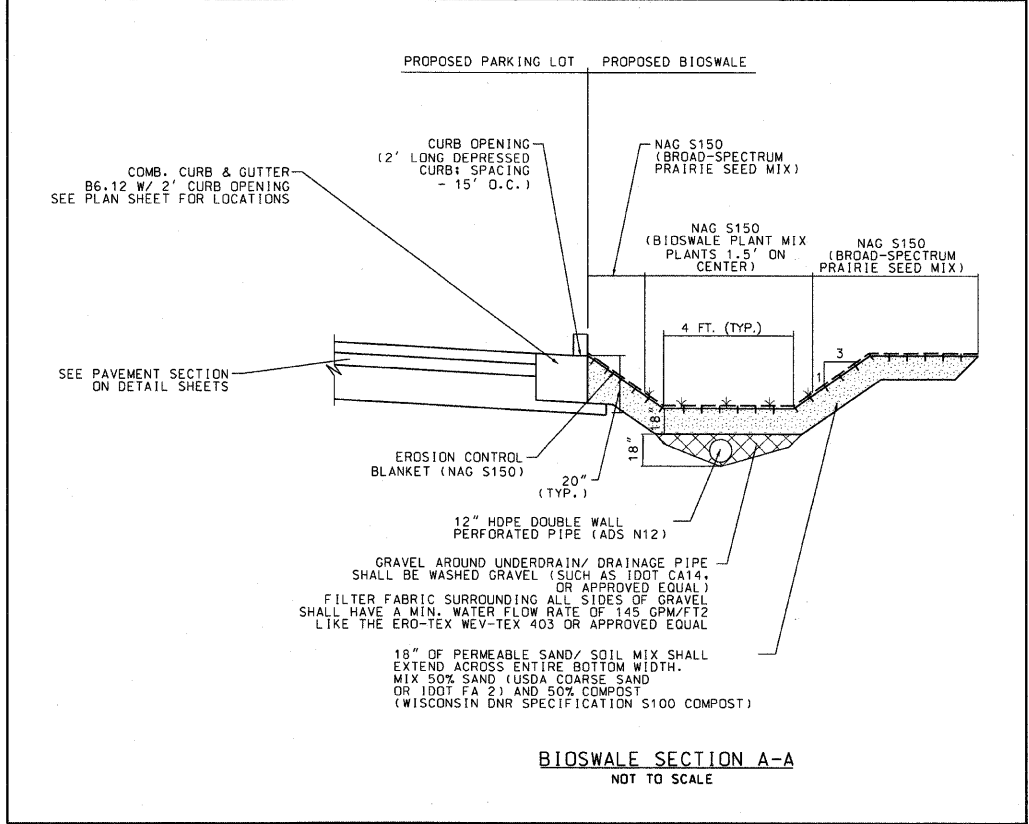


- TREE LIST** △
1. SWAMP WHITE OAK
 2. HACKBERRY
 3. HYBRID ELM
 4. BALD CYPRESS
 5. HONEYLOCUST
 6. TULIP TREE
 7. RED OAK
 8. BASSWOOD
 9. BURR OAK

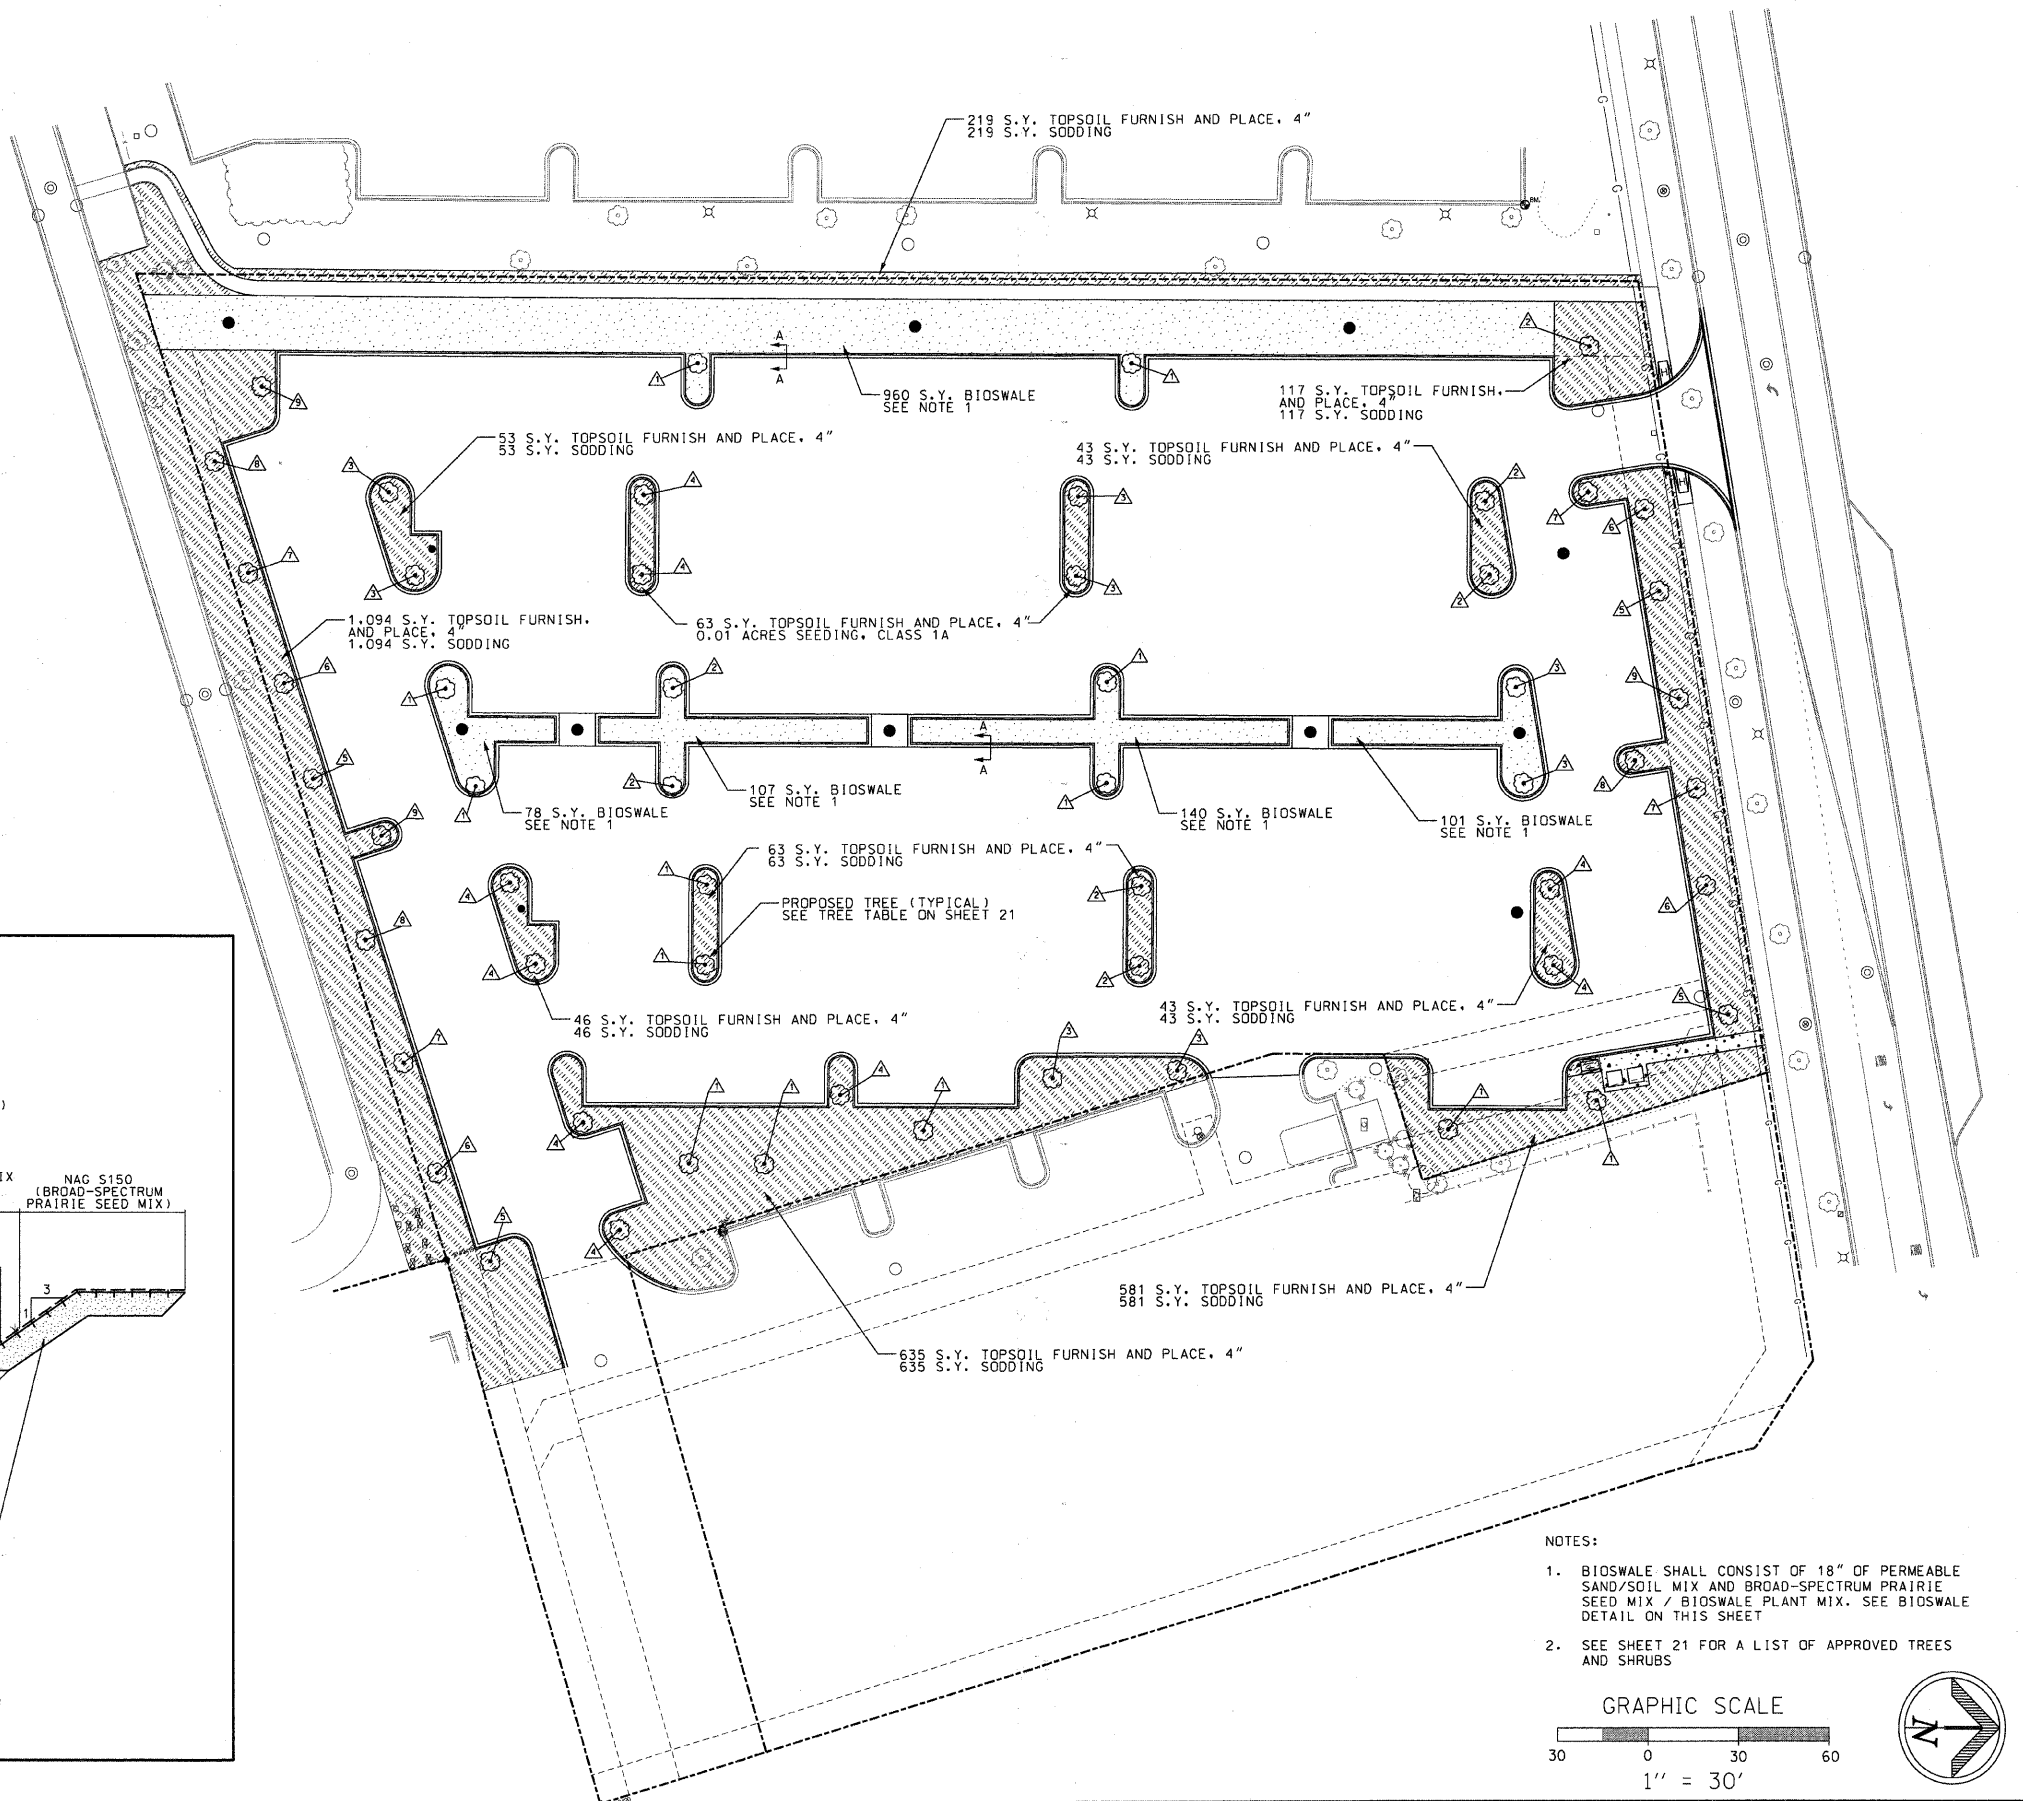

- NOTES:**
1. BIOSWALE SHALL CONSIST OF 18" OF PERMEABLE SAND/SOIL MIX AND BROAD-SPECTRUM PRAIRIE SEED MIX / BIOSWALE PLANT MIX. SEE BIOSWALE DETAIL ON THIS SHEET
 2. SEE SHEET 21 FOR A LIST OF APPROVED TREES AND SHRUBS

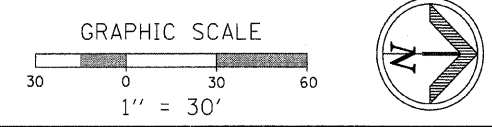

PLANS PREPARED BY: 	SURVEY - DJG	DESIGNED - DJG	REVISED - 10/05/09 PER BLRS
	UTILITIES - JC	DRAWN - DJG	REVISED -
	CHECKED - DJG	CHECKED - LVA	REVISED -
	DATE - 04-23-09	DATE - 09-17-09	REVISED -

**VILLAGE OF GLENVIEW
PROJECT E 08-56**

LANDSCAPE PLAN	
COMPASS ROAD SOUTH PARKING LOT	
SCALE: 1" = 30'	SHEET NO. 18 OF 24 SHEETS

F.A. RTE. NA	SECTION 08-00169-00-PK	COUNTY COOK	TOTAL SHEETS 24	SHEET NO. 18
CONTRACT NO. 63360				
ILLINOIS FED. AID PROJECT				