


FAU RTE.	SECTION	COUNTY	TOTAL SHEETS	SHEET NO.
3598	09-00020-00-RS	COOK	13	5
STA. 14+16.89		TO STA. 41+04.91		
FED. ROAD DIST. NO.		ILLINOIS	FED. AID PROJECT	
CONTRACT NO. 63365				

AKHRAS ASSOCIATES, INC.  
 A DESIGN FIRM REGISTERED IN THE STATE OF ILLINOIS  
 LICENSE No. 184-006690  
 9306 S. DIWELL AVENUE • BRIDGEVIEW, IL. 60455  
 TEL. (708) 599-1101 • FAX. (708) 599-2238

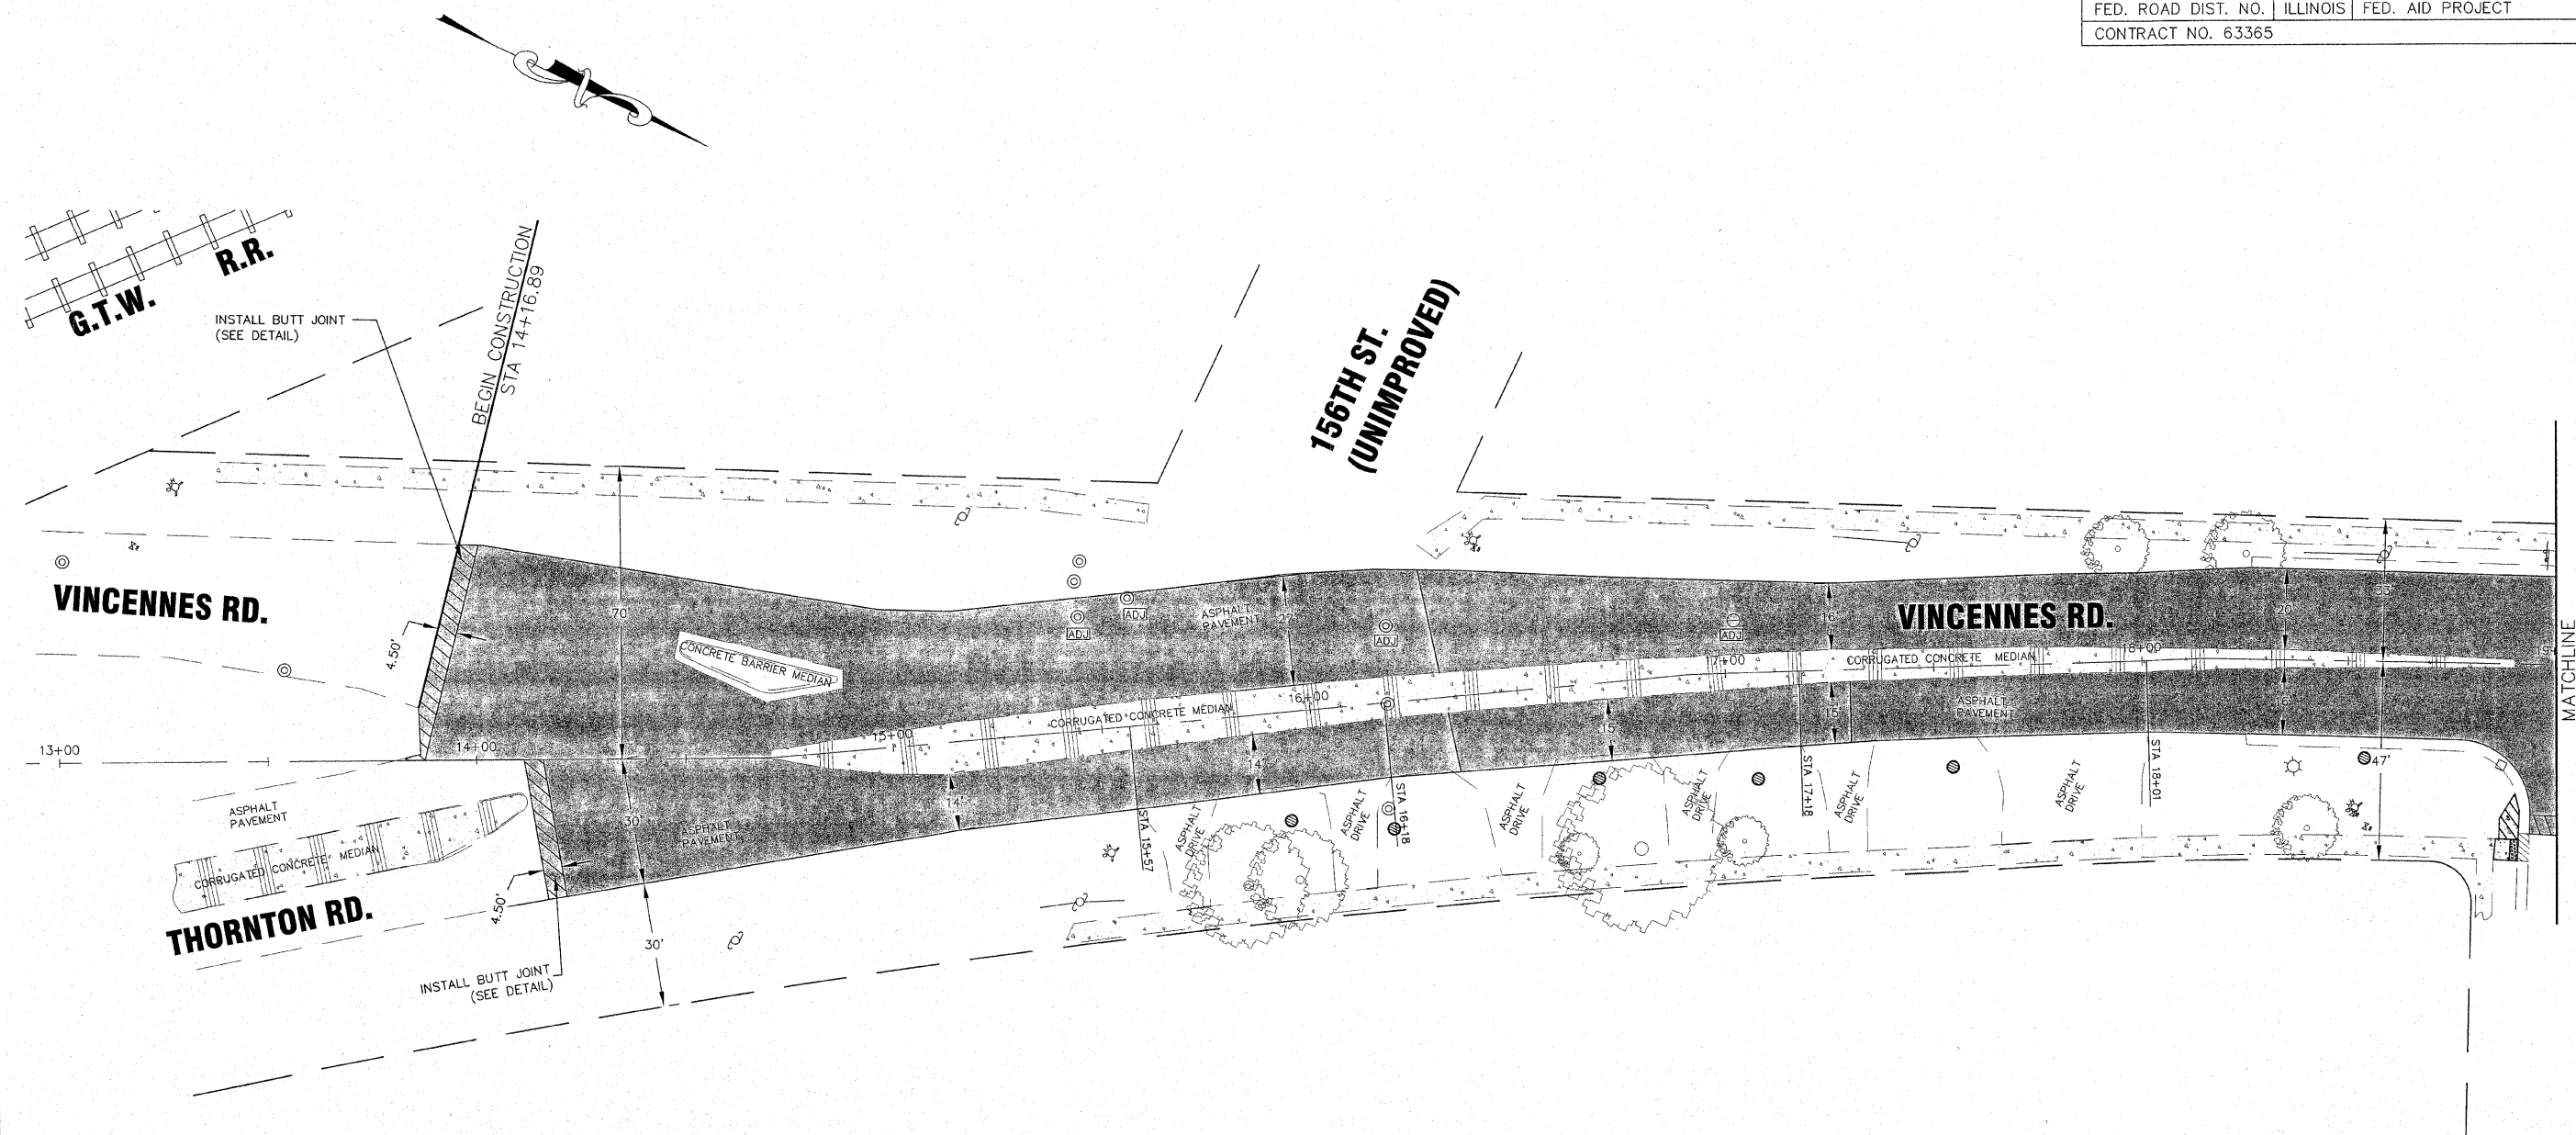

MATCHLINE  
 STA 19+00 (SEE SHEET 6)

REVISIONS	
NAME	DATE
JMH PER DOT	10.01.09
JMH PER REVIEW	11.17.09

ILLINOIS DEPARTMENT OF TRANSPORTATION  
 VILLAGE OF PHOENIX  
 VINCENNES ROAD RESURFACING  
 THORNTON RD. TO HALSTED ST.

SCALE:  
 HORIZ: 1"=20'  
 DATE: 09/15/09

DRAWN BY: JMH  
 CHECKED BY: SAL