


SUMMARY OF QUANTITIES				TOTAL	LOCATION 1	LOCATION 2	LOCATION 3	LOCATION 4	LOCATION 5
CODE NO.	ITEM DESCRIPTION	UNIT	QUANTITY (1000)	MILLER RD -IL RTE 120	IL RTE 120- LINCOLN RD	LINCOLN RD -W HOWELL RD	W HOWELL RD -BAY RD	BAY RD - ST JOHNS RD	
40600100	BITUMINOUS MATERIALS (PRIME COAT)	GALLON	5,149	1,364	962	1,662	255	906	
40600300	AGGREGATE PRIME COAT	TON	64	17	12	21	3	11	
40600635	LEVELING BINDER (MACHINE METHOD), N70	TON	32	8	6	10	2	6	
40600895	CONSTRUCTING TEST STRIP	EACH	2	0	0	2	0	0	
40600982	HOT-MIX ASPHALT SURFACE REMOVAL-BUTT JOINT	SQ YD	456	116	73	73	37	157	
40603085	HOT-MIX ASPHALT BINDER COURSE, IL-19.0, N70	TON	4,056	1,074	758	1,309	201	714	
40603340	HOT-MIX ASPHALT SURFACE COURSE, MIX "D", N70	TON	2,704	716	505	873	134	476	
44000196	HOT-MIX ASPHALT SURFACE REMOVAL, SPECIAL	SQ YD	33,864	8,524	6,014	10,390	1,593	5,663	
44201721	CLASS D PATCHES, TYPE III, 6 INCH	SQ YD	16	0	0	0	16	0	
44201723	CLASS D PATCHES, TYPE IV, 6 INCH	SQ YD	306	85	60	104	0	57	
67100100	MOBILIZATION	L SUM	1	0.2	0.2	0.2	0.2	0.2	
70100450	TRAFFIC CONTROL&PROTECTION, STANDARD 701201	L SUM	1	0.2	0.2	0.2	0.2	0.2	
70100460	TRAFFIC CONTROL&PROTECTION, STANDARD 701306	L SUM	1	0.2	0.2	0.2	0.2	0.2	
70102620	TRAFFIC CONTROL&PROTECTION, STANDARD 701501	L SUM	1	0.2	0.2	0.2	0.2	0.2	
* 78000200	THERMOPLASTIC PAVEMENT MARKING - LINE 4"	FOOT	33,610	11,034	6,154	9,539	1,283	5,600	
* 78000400	THERMOPLASTIC PAVEMENT MARKING - LINE 6"	FOOT	655	188	48	419	0	0	
* 78000600	THERMOPLASTIC PAVEMENT MARKING - LINE 12"	FOOT	90	0	90	0	0	0	
* 78000650	THERMOPLASTIC PAVEMENT MARKING - LINE 24"	FOOT	372	133	55	57	17	110	
* 78300200	RAISED REFLECTIVE PAVEMENT MARKER REMOVAL	EACH	38	0	36	0	2	0	
XX002870	AGGREGATE SHOULDERS, TYPE B (SPECIAL)	SQ YD	2,965	545	635	1,540	245	0	
X0322256	TEMPORARY INFORMATION SIGNING	SQ FT	110	22	22	22	22	22	
X7030200	SHORT-TERM PAVEMENT MARKING (SPECIAL)	FOOT	7,406	2,079	1,119	2,656	413	1,139	

* SPECIALTY ITEMS

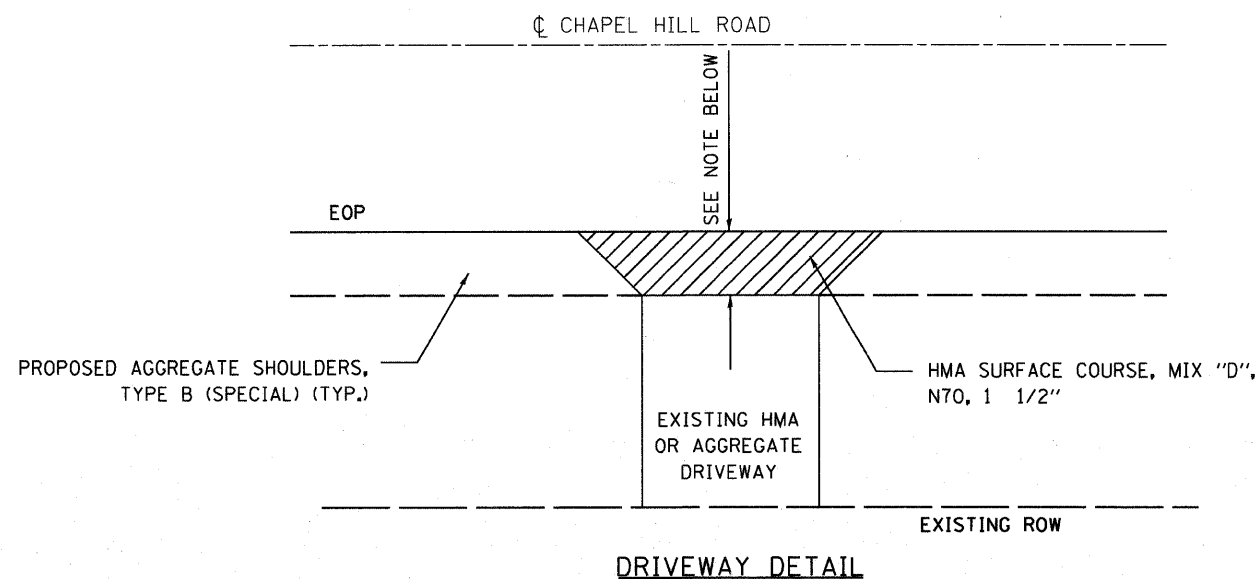

NOTE: 3' MAX. WHEN MATCHING EXISTING DRIVEWAY OR WHATEVER DIMENSION IS NECESSARY TO CREATE AND MAINTAIN A SATISFACTORY RIDING CONDITION. VARIABLE DIMENSIONS ARE SUBJECT TO ENGINEER APPROVAL.

FILE NAME =	USER NAME = *USER*	DESIGNED -	REVISED -	McHENRY COUNTY DIVISION OF TRANSPORTATION CHAPEL HILL ROAD IMPROVEMENTS	SUMMARY OF QUANTITIES AND DRIVEWAY DETAIL			F.A.J. RTE.	SECTION	COUNTY	TOTAL SHEETS	SHEET NO.		
#FILEL*		DRAWN -	REVISED -		SCALE: 1"=50'	SHEET NO.	OF SHEETS	STA.	TO STA.	0167	09-00366-00-RS	McHENRY	19	3
		CHECKED -	REVISED -								CONTRACT NO. 63380			
		DATE -	REVISED -		FED. ROAD DIST. NO. [ILLINOIS] FED. AID PROJECT									