


**OMISSIONS**

③ Exist./Prop. Intersection Improvements from Sta. 107+80.36 to Sta. 132+76.28

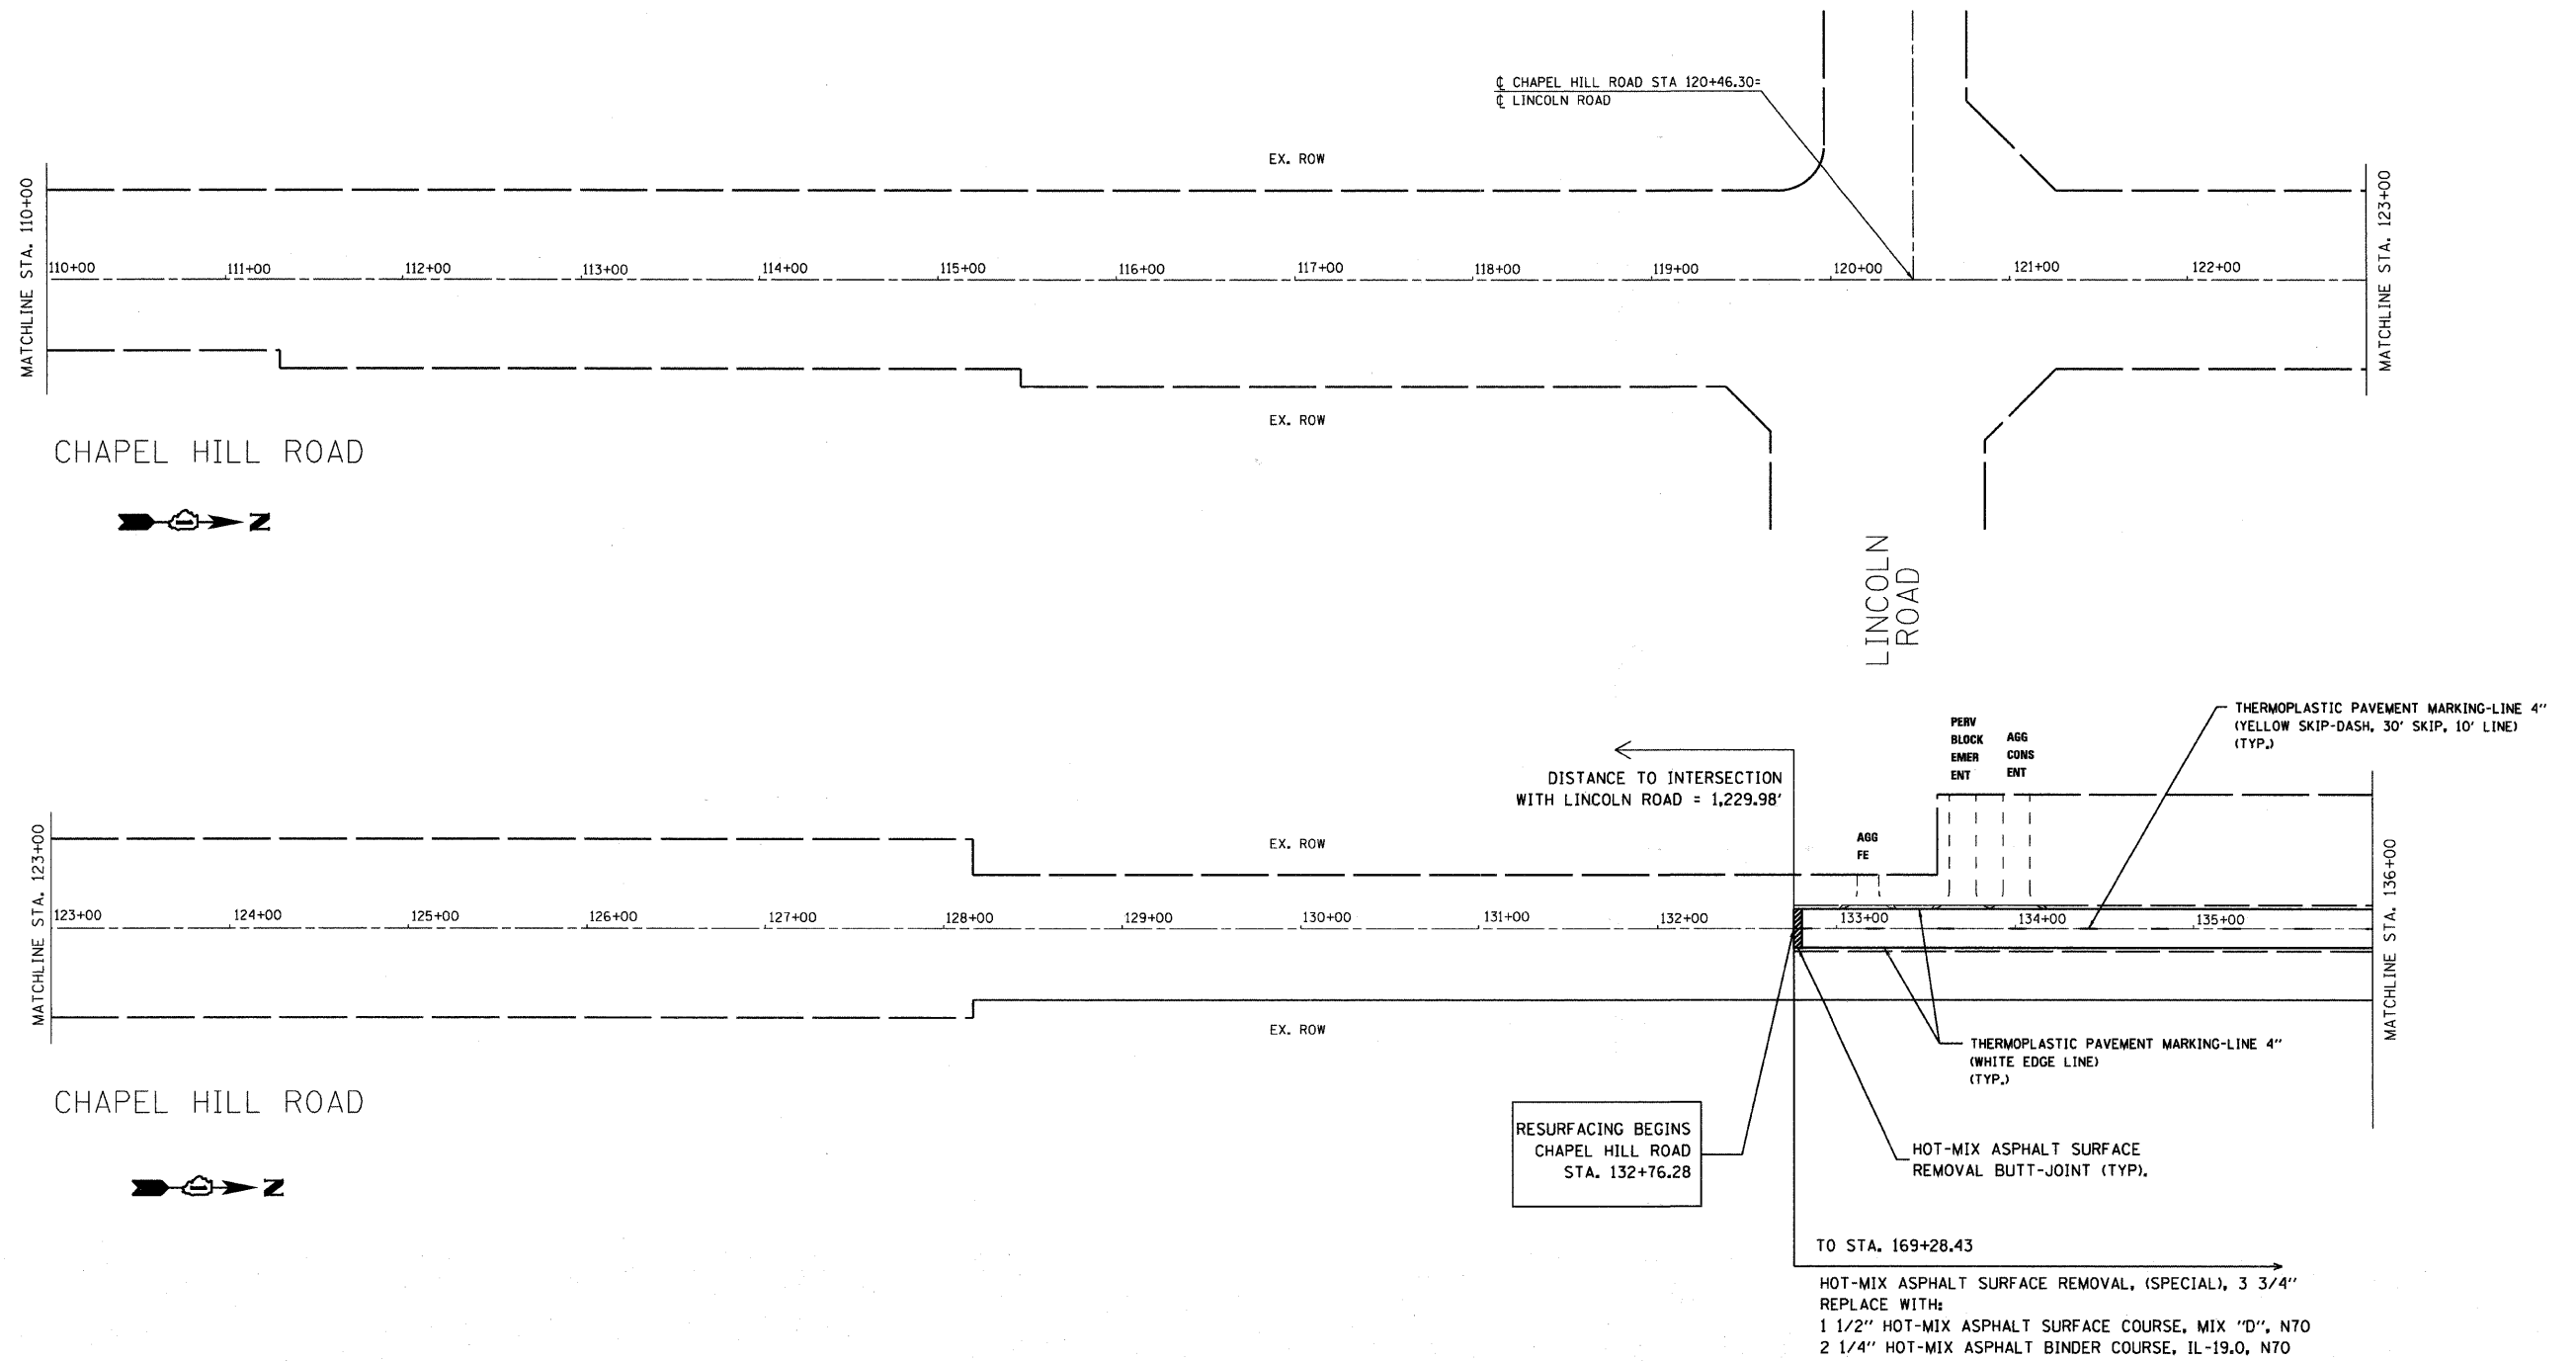

**NOTES:**

- 1) FOR PAVEMENT MARKING DETAILS, FOLLOW DISTRICT 1 STANDARD TC-13 "DISTRICT ONE TYPICAL PAVEMENT MARKINGS", WHERE APPLICABLE.
- 2) SIDE STREET PAVEMENT TO EXTEND TO RIGHT OF WAY OF CHAPEL HILL ROAD BASED ON CURRENT CONDITION OF SIDE STREET SIGHT OF WAYS.

FILE NAME = #FILE#	USER NAME = #USER#	DESIGNED -	REVISED -	<b>McHENRY COUNTY DIVISION OF TRANSPORTATION CHAPEL HILL ROAD IMPROVEMENTS</b>	<b>PROPOSED PLAN</b>			F.A.U. RTE.	SECTION	COUNTY	TOTAL SHEETS	SHEET NO.
	PLOT SCALE = #SCALE#	CHECKED -	REVISED -					0167	09-00366-00-RS	McHENRY	19	8
	PLOT DATE = #DATE#	DATE -	REVISED -		SCALE: 1" = 50'	SHEET NO. 4 OF 10 SHEETS	STA. 110+00 TO STA. 136+00	CONTRACT NO. 63380				
								FED. ROAD DIST. NO.	ILLINOIS FED. AID PROJECT:			