


OMISSIONS

④ Exist. Improvements from Sta. 169+28.43 to Sta. 186+52.89

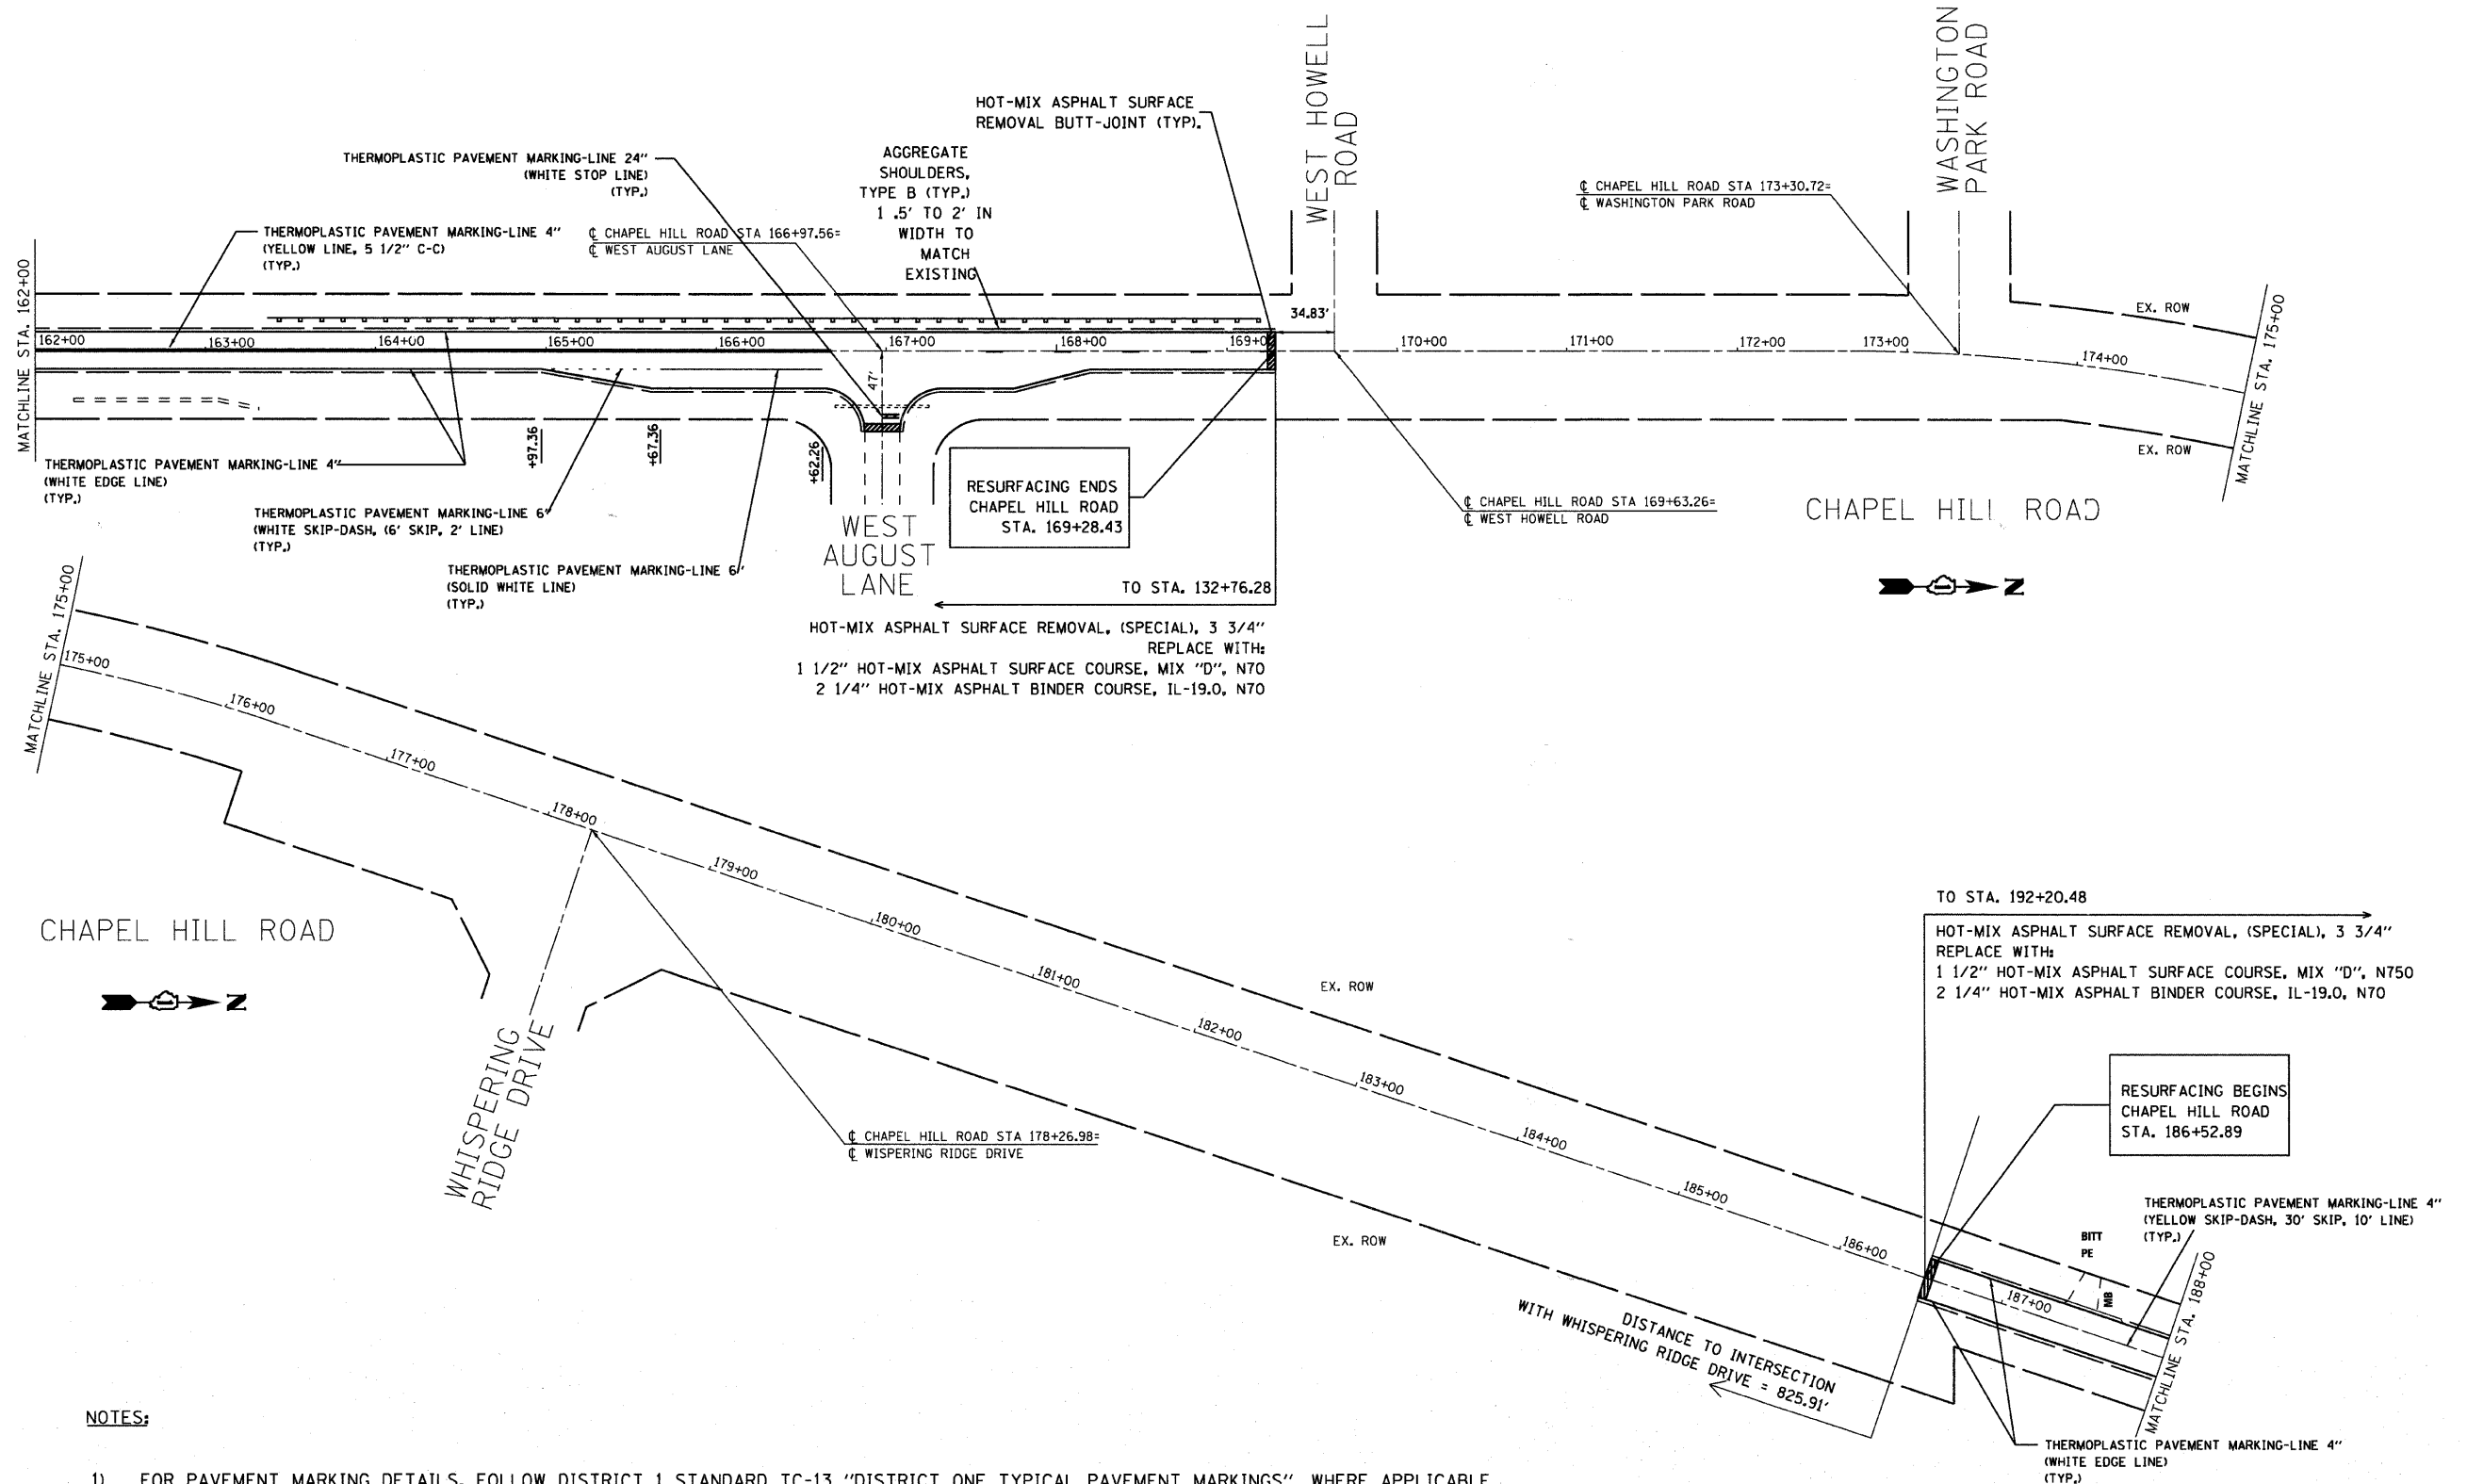

NOTES:

- 1) FOR PAVEMENT MARKING DETAILS, FOLLOW DISTRICT 1 STANDARD TC-13 "DISTRICT ONE TYPICAL PAVEMENT MARKINGS", WHERE APPLICABLE.
- 2) SIDE STREET PAVEMENT TO EXTEND TO RIGHT OF WAY OF CHAPEL HILL ROAD BASED ON CURRENT CONDITION OF SIDE STREET SIGHT OF WAYS.

FILE NAME =	USER NAME = #USER#	DESIGNED -	REVISED -	McHENRY COUNTY DIVISION OF TRANSPORTATION CHAPEL HILL ROAD IMPROVEMENTS	PROPOSED PLAN			F.A.J. RTE.	SECTION	COUNTY	TOTAL SHEETS	SHEET NO.	
*FILEL#		DRAWN -	REVISED -		SCALE: 1"=50'	SHEET NO. 6 OF 10 SHEETS	STA. 162+00 TO STA. 188+00	0167	09-00366-00-RS	McHENRY	19	10	
		CHECKED -	REVISED -										
		DATE -	REVISED -										

CONTRACT NO. 63380
ILLINOIS FED. AID PROJECT