


- NOTE:
1. ALL OVERHEAD SIGN POLES TO BE REMOVED AND SALVAGED SHALL BE DELIVERED TO THE CITY GARAGE LOCATED AT 985 SOUTH RIVERSIDE DRIVE, ELMHURST, IL. THE COST FOR THIS WORK WILL BE INCLUDED IN THE COST OF THE CONTRACT.
 2. REMOVE AND SALVAGE SIGN PANEL ASSEMBLY WILL BE PAID FOR AS RELOCATE SIGN PANEL ASSEMBLY, TYPE A. SALVAGED SIGN PANELS SHALL BE DELIVERED TO THE CITY GARAGE LOCATED AT 985 SOUTH RIVERSIDE DRIVE, ELMHURST, IL. THE COST FOR THIS WORK WILL BE INCLUDED IN THE COST OF THE ITEM.
 3. SEE SHEET 6 FOR CURVE CL1-2 DATA.

LEGEND

- COMBINATION CURB AND GUTTER REMOVAL
- GUARDRAIL REMOVAL
- PAVEMENT REMOVAL
- XXX.XX ELEVATION OF TOP OF CURB AT POINT INDICATED
- XXX.XX ELEVATION OF FLOW LINE OF GUTTER AT POINT INDICATED

EXISTING CONDITIONS

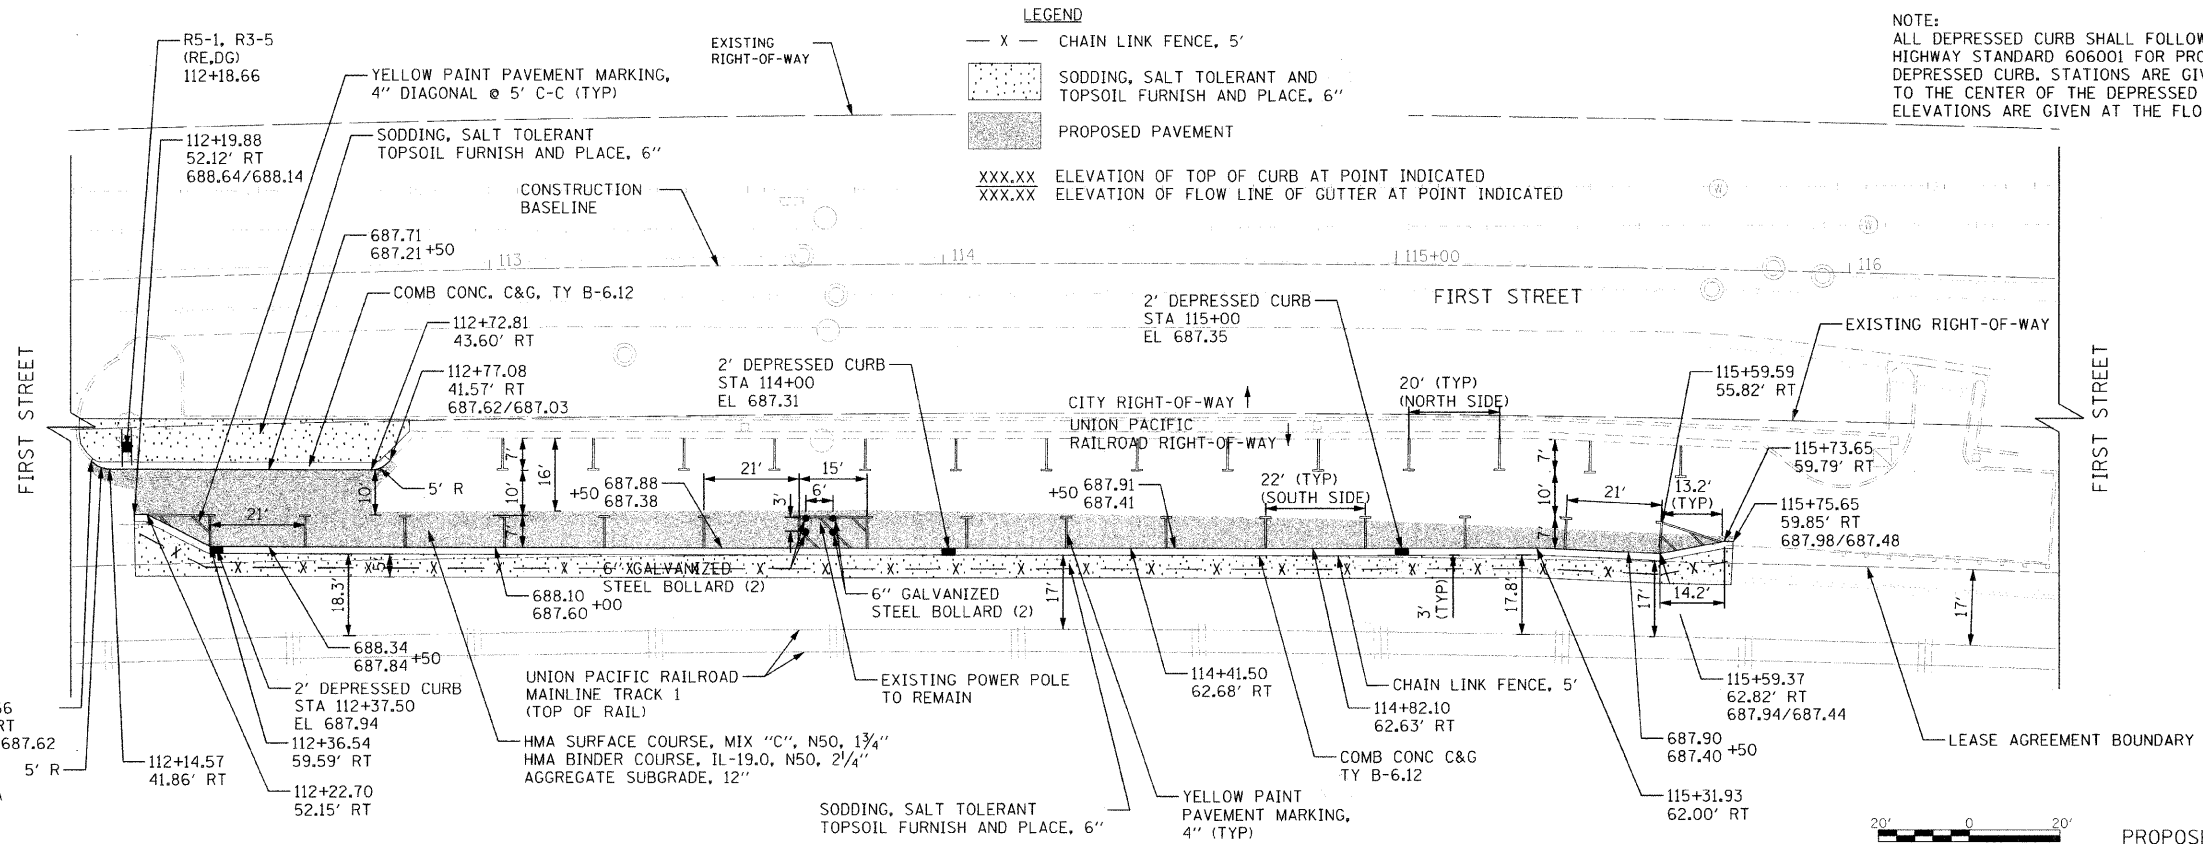


SIGNING LEGEND
 RE = RELOCATE SIGN PANEL ASSEMBLY, TYPE A
 DG = FURNISH AND INSTALL POLE, DIG METHOD

LEGEND

- X CHAIN LINK FENCE, 5'
- SODDING, SALT TOLERANT AND TOPSOIL FURNISH AND PLACE, 6"
- PROPOSED PAVEMENT
- XXX.XX ELEVATION OF TOP OF CURB AT POINT INDICATED
- XXX.XX ELEVATION OF FLOW LINE OF GUTTER AT POINT INDICATED

- NOTE:
 ALL DEPRESSED CURB SHALL FOLLOW HIGHWAY STANDARD 606001 FOR PROPOSED DEPRESSED CURB. STATIONS ARE GIVEN TO THE CENTER OF THE DEPRESSED CURB. ELEVATIONS ARE GIVEN AT THE FLOWLINE.

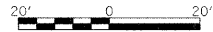

PROPOSED IMPROVEMENTS

FILENAME =	USER NAME = ESNreubauer	DESIGNED - ESN	REVISED -	STATE OF ILLINOIS DEPARTMENT OF TRANSPORTATION	FIRST STREET ON-STREET PARKING CONSTRUCTION IMPROVEMENT PLAN MAPLE AVE TO LARCH AVE	F.A.U. RTE.	SECTION	COUNTY	TOTAL SHEETS	SHEET NO.	
g:\d\1003\roads\std\office\VP_203\FirstStPkn\3.sht	PLOT DATE = 12/8/2009 1:09:38 PM	DRAWN - AJP	REVISED -			1392	09-00172-00-PK	DUPAGE	18	7	
		CHECKED - DWB	REVISED -			CONTRACT NO. 63382					
		DATE - 12-09-09	REVISED -			FED. ROAD DIST. NO. [ILLINOIS] FED. AID PROJECT					

SCALE: 1"=20' SHEET NO. 3 OF 4 SHEETS STA. 112+10.66 TO STA. 115+75.65