

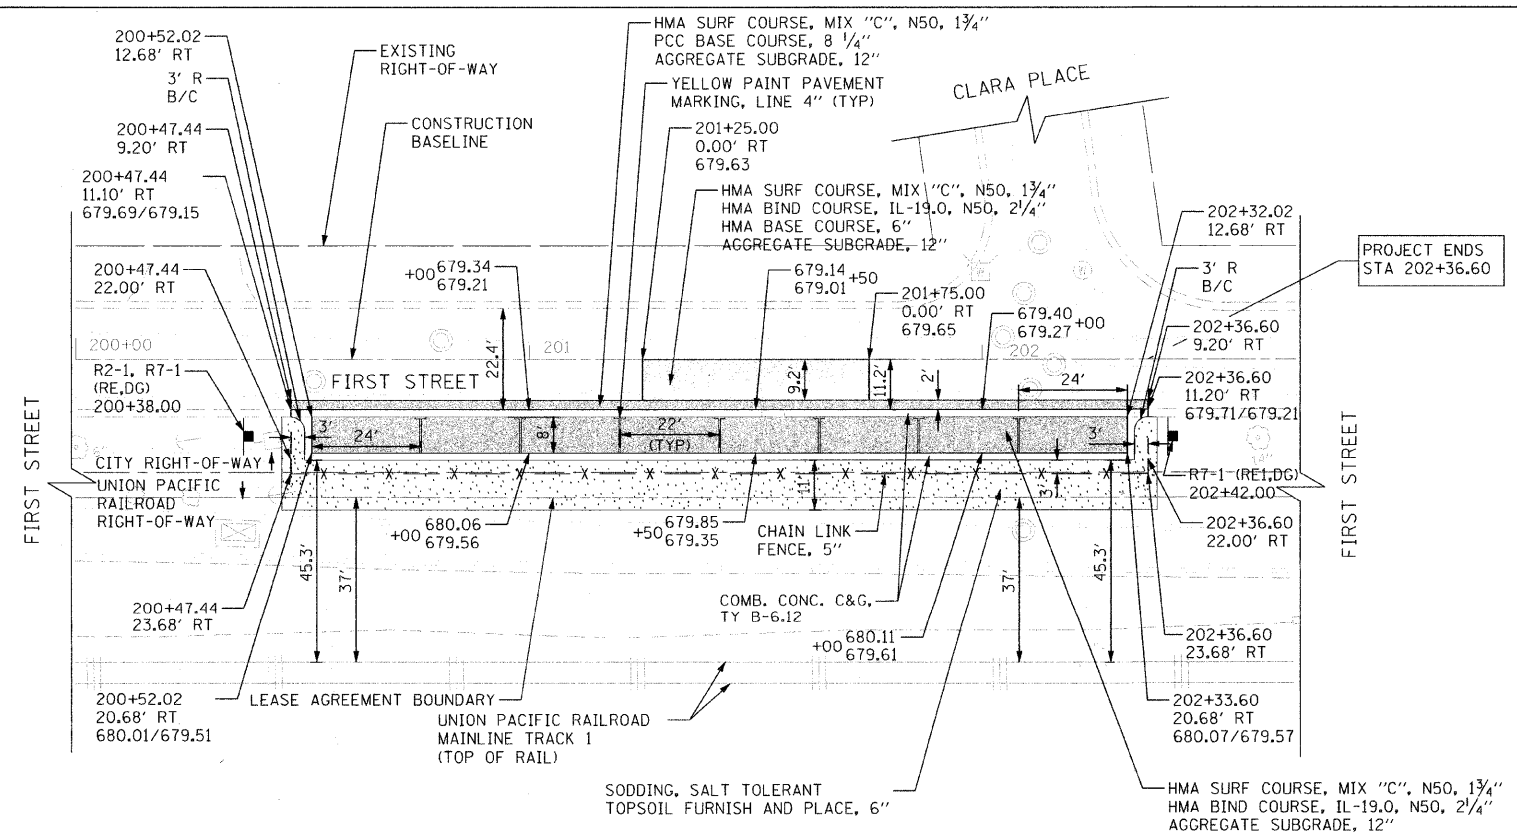


EXISTING CONDITIONS

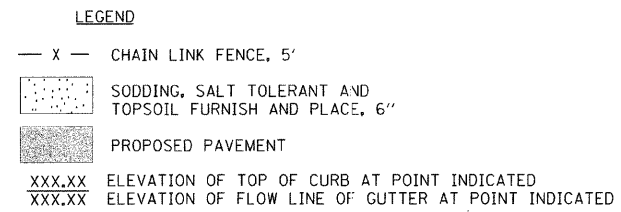

SIGNING LEGEND
 RE = RELOCATE SIGN PANEL ASSEMBLY, TYPE A
 RE1 = RELOCATE SIGN PANEL, TYPE 1
 DG = FURNISH AND INSTALL POLE, DIG METHOD

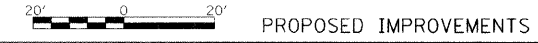

FILENAME =	USER NAME = ESN:ebauer	DESIGNED - ESN	REVISED -	STATE OF ILLINOIS DEPARTMENT OF TRANSPORTATION	FIRST STREET ON-STREET PARKING CONSTRUCTION IMPROVEMENT PLAN HAVEN AVE TO CLARA PL	F.A.U. RTE.	SECTION	COUNTY	TOTAL SHEETS	SHEET NO.	
gch\p\003\roadsheets\cd\office\VP_201\firstplan\h.kit	PLOT DATE = 12/8/2009 1:08:41 PM	DRAWN - AJP	REVISED -			1392	09-00172-00-PK	DUPAGE	18	8	
		CHECKED - DWB	REVISED -			CONTRACT NO. 63382					
		DATE - 12-09-09	REVISED -			FED. ROAD DIST. NO. [ILLINOIS] FED. AID PROJECT					