


| | | | | |
|-----------------------|----------------|----------|------------------|-----------|
| F.A. RTE. | SECTION | COUNTY | TOTAL SHEETS | SHEET NO. |
| | 09-00173-00-87 | COOK | 20 | 11 |
| STA. | | TO STA. | | |
| FED. ROAD DIST. NO. 1 | | ILLINOIS | FED. AID PROJECT | |

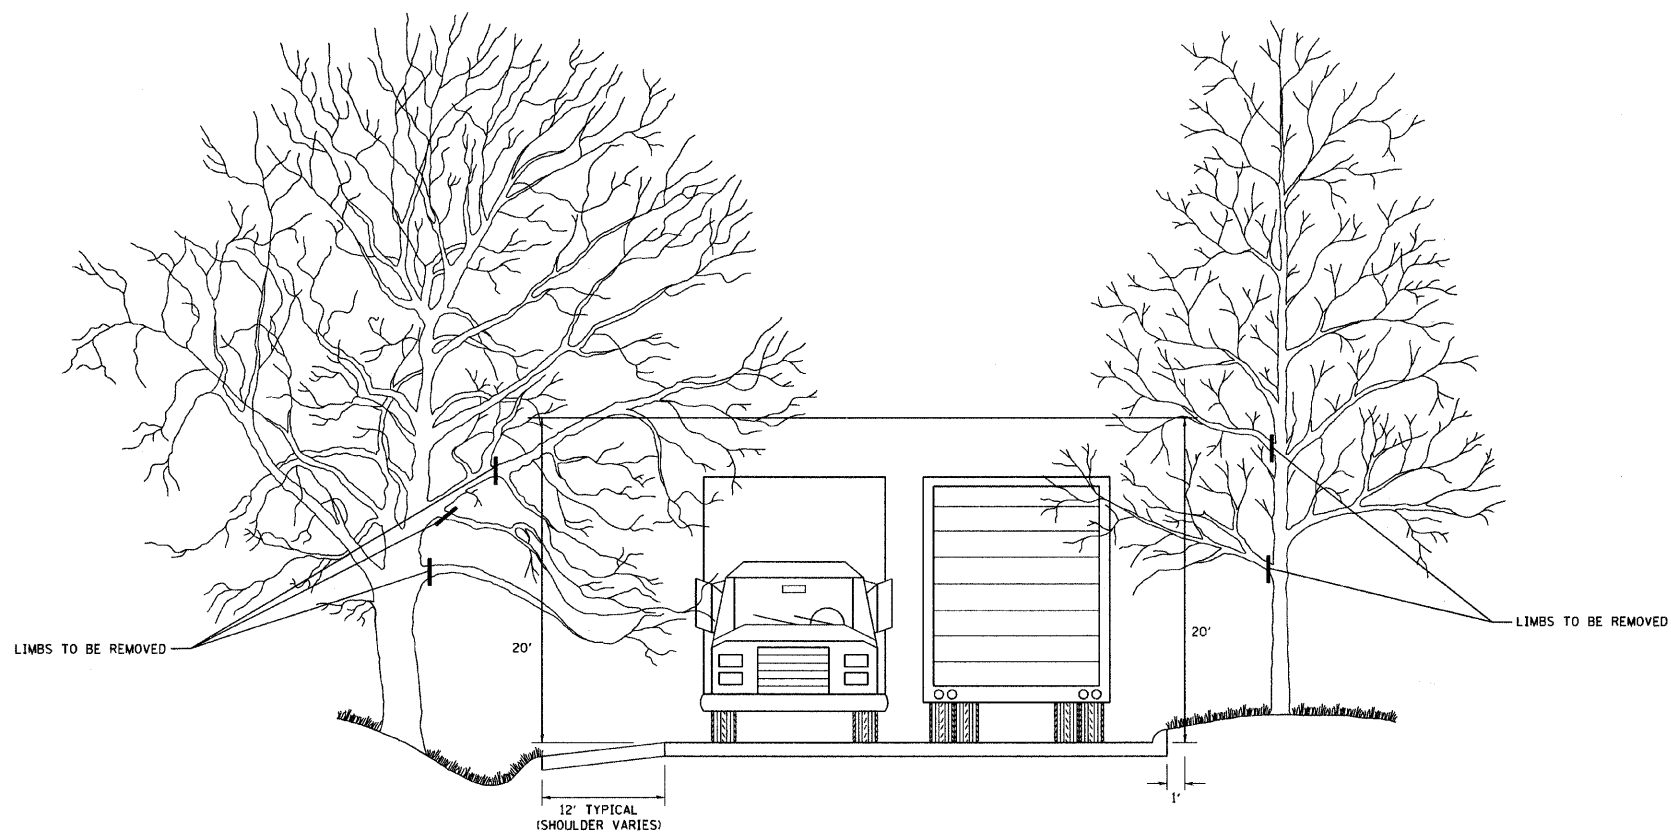

| REVISIONS | |
|-----------|----------|
| NAME | DATE |
| R. BORO | 10/31/06 |
| | |
| | |
| | |
| | |
| | |
| | |
| | |

ILLINOIS DEPARTMENT OF TRANSPORTATION

PRUNING FOR SAFETY AND EQUIPMENT CLEARANCE

SCALE: NONE

DRAWN BY CADD
CHECKED BY BM-20

3/15/2007
Kadistat/Um80.dgn
bauer/dl