


FINAL SURVEY	SURVEYED	DATE
NOTE BOOK	PLOTTED	BY
NO.	TEMPLATE	
	AREAS	
	CHECKED	

ORIGINAL SURVEY	SURVEYED	DATE
NOTE BOOK	PLOTTED	BY
NO.	TEMPLATE	
	AREAS	
	CHECKED	

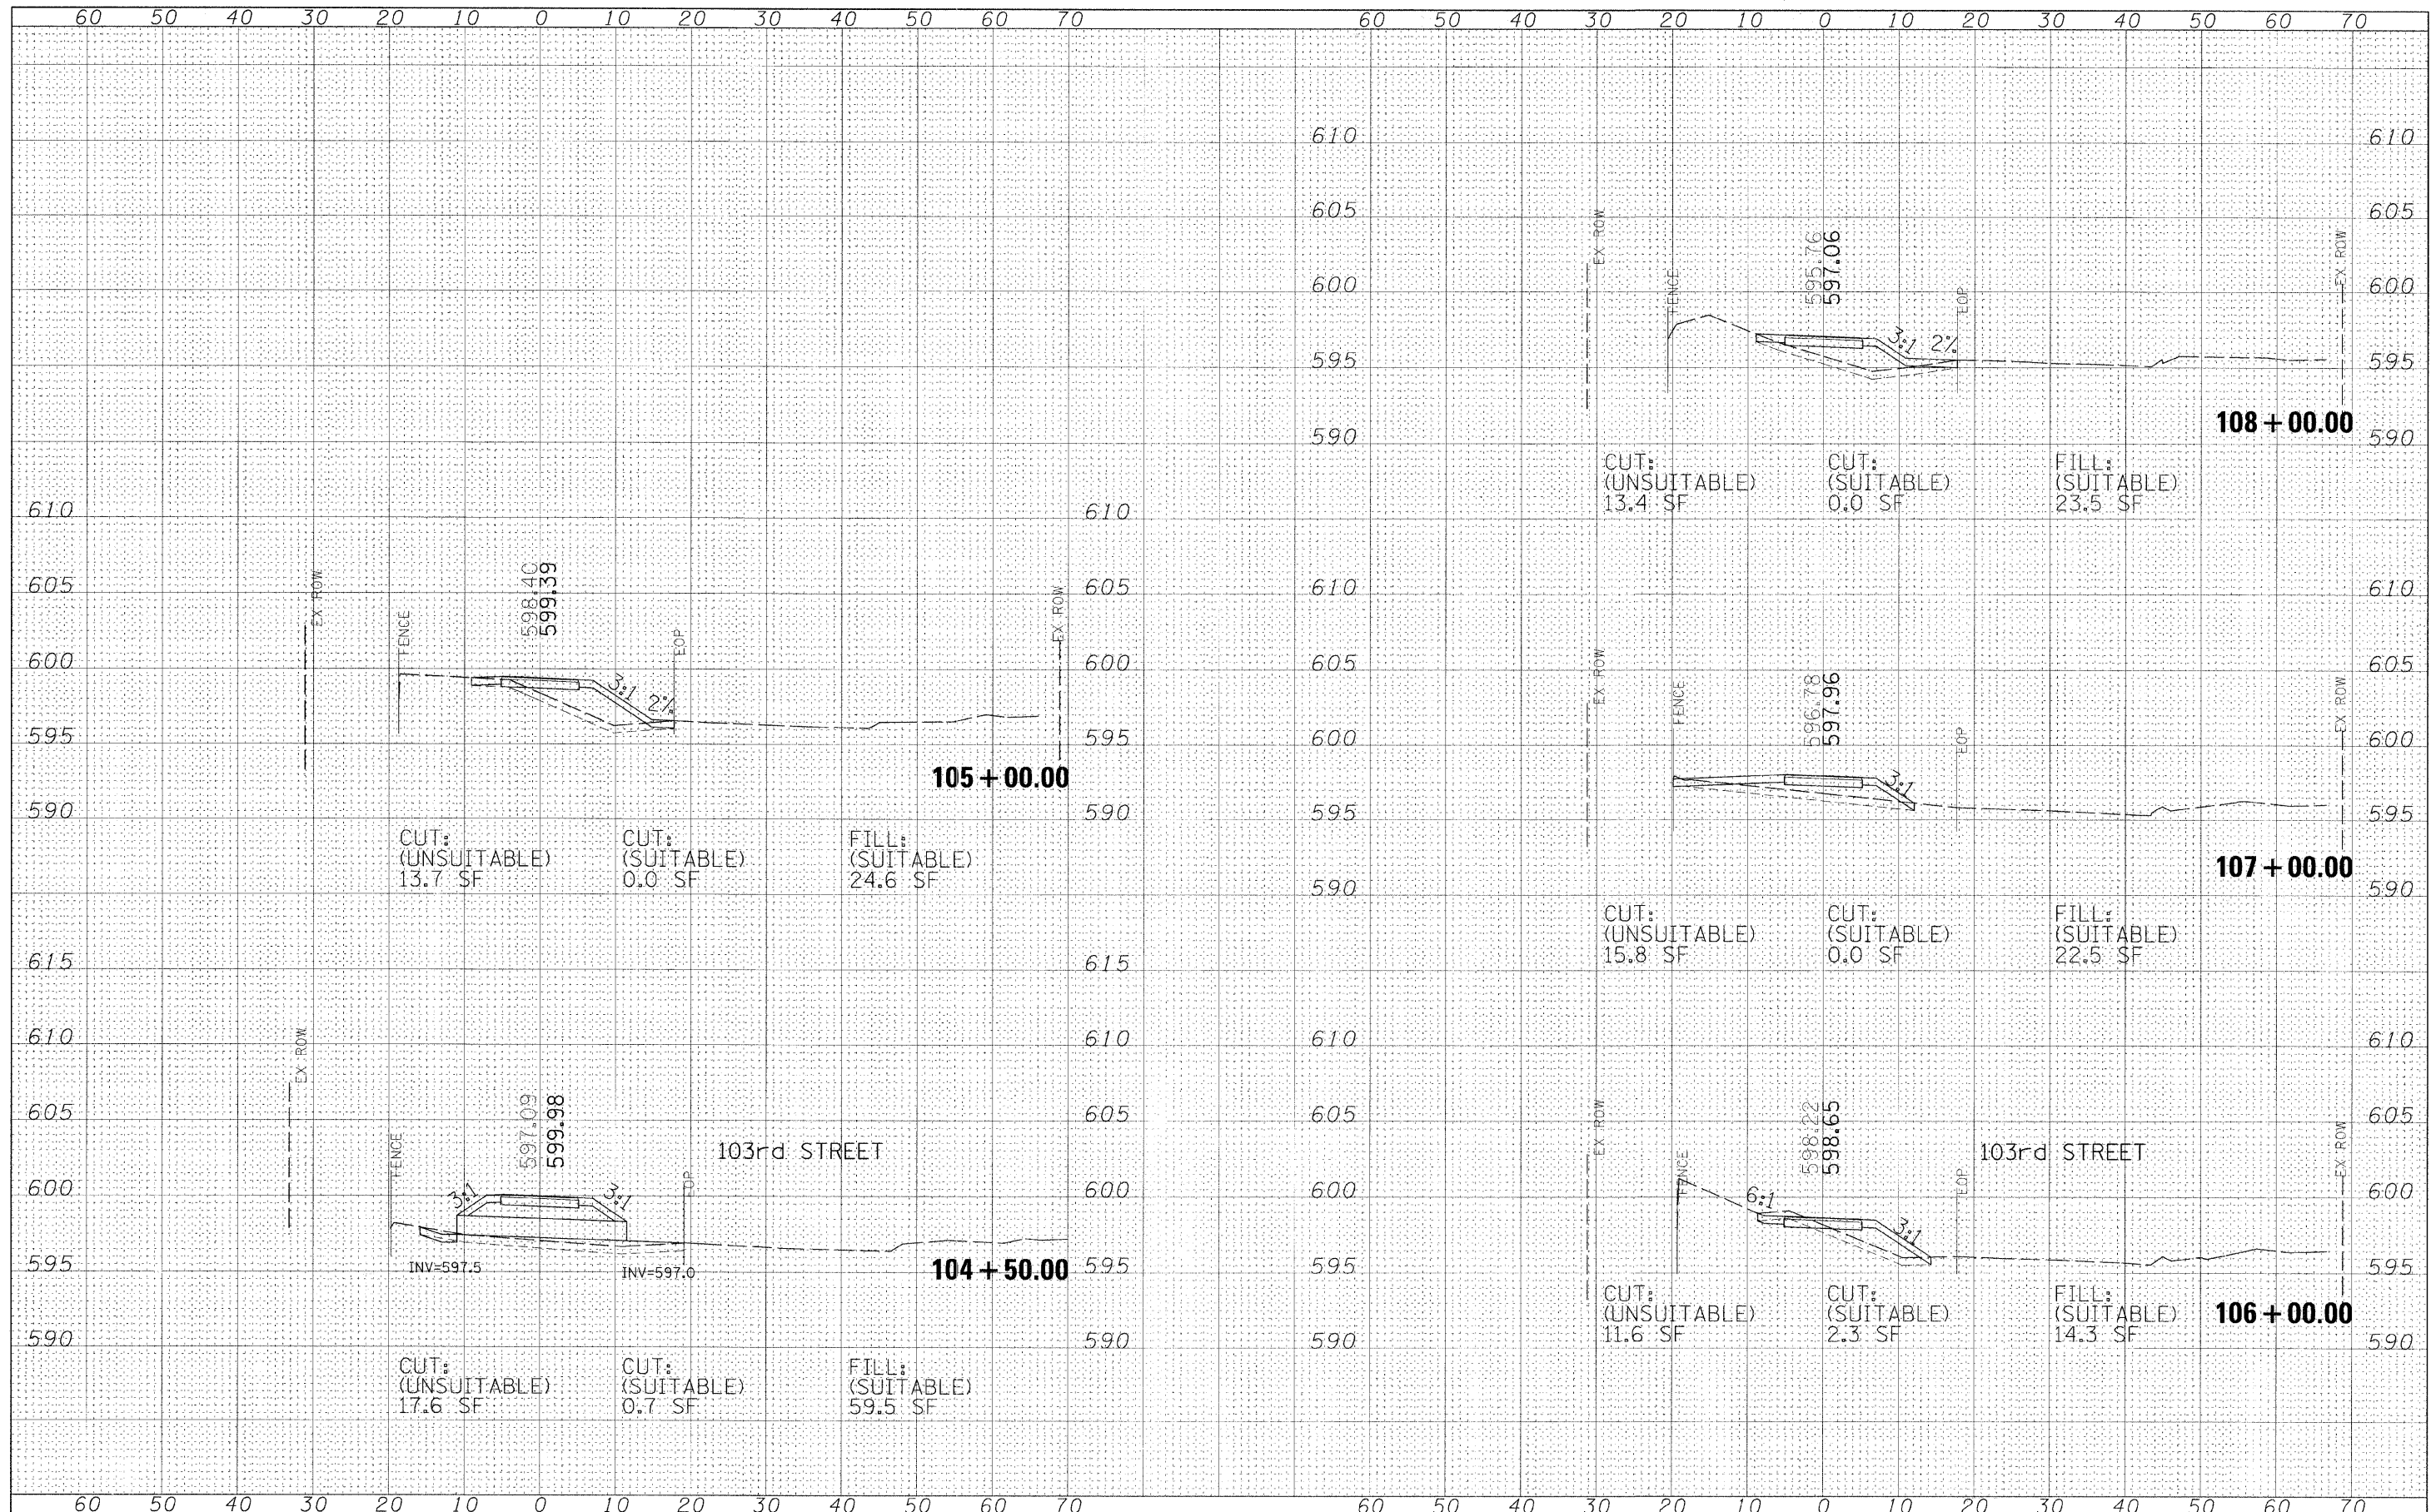

FILE NAME =	USER NAME = #USER#	DESIGNED - MIA	REVISED -	<b>STATE OF ILLINOIS</b> <b>DEPARTMENT OF TRANSPORTATION</b>	<b>STONY CREEK BIKE TRAIL</b> <b>X-SECTIONS 103rd STREET</b>	F.A.I. RTE.	SECTION	COUNTY	TOTAL SHEETS	SHEET NO.
#FILE#		DRAWN - MIA	REVISED -			09-00173-00-BT	COOK	20	14	
		CHECKED - DDL	REVISED -			CONTRACT NO. 63387				
		DATE - 12/01/09	REVISED -			ILLINOIS FED. AID PROJECT				

SCALE: SHEET NO. 2 OF 6 SHEETS STA. 104+50.28 TO STA. 108+00.00