


FINAL SURVEY	SURVEYED	DATE
NOTE BOOK	PLOTTED	
AREAS CHECKED	TEMPLATE	
NO.	AREAS CHECKED	

ORIGINAL SURVEY	SURVEYED	DATE
NOTE BOOK	PLOTTED	
AREAS CHECKED	TEMPLATE	
NO.	AREAS CHECKED	

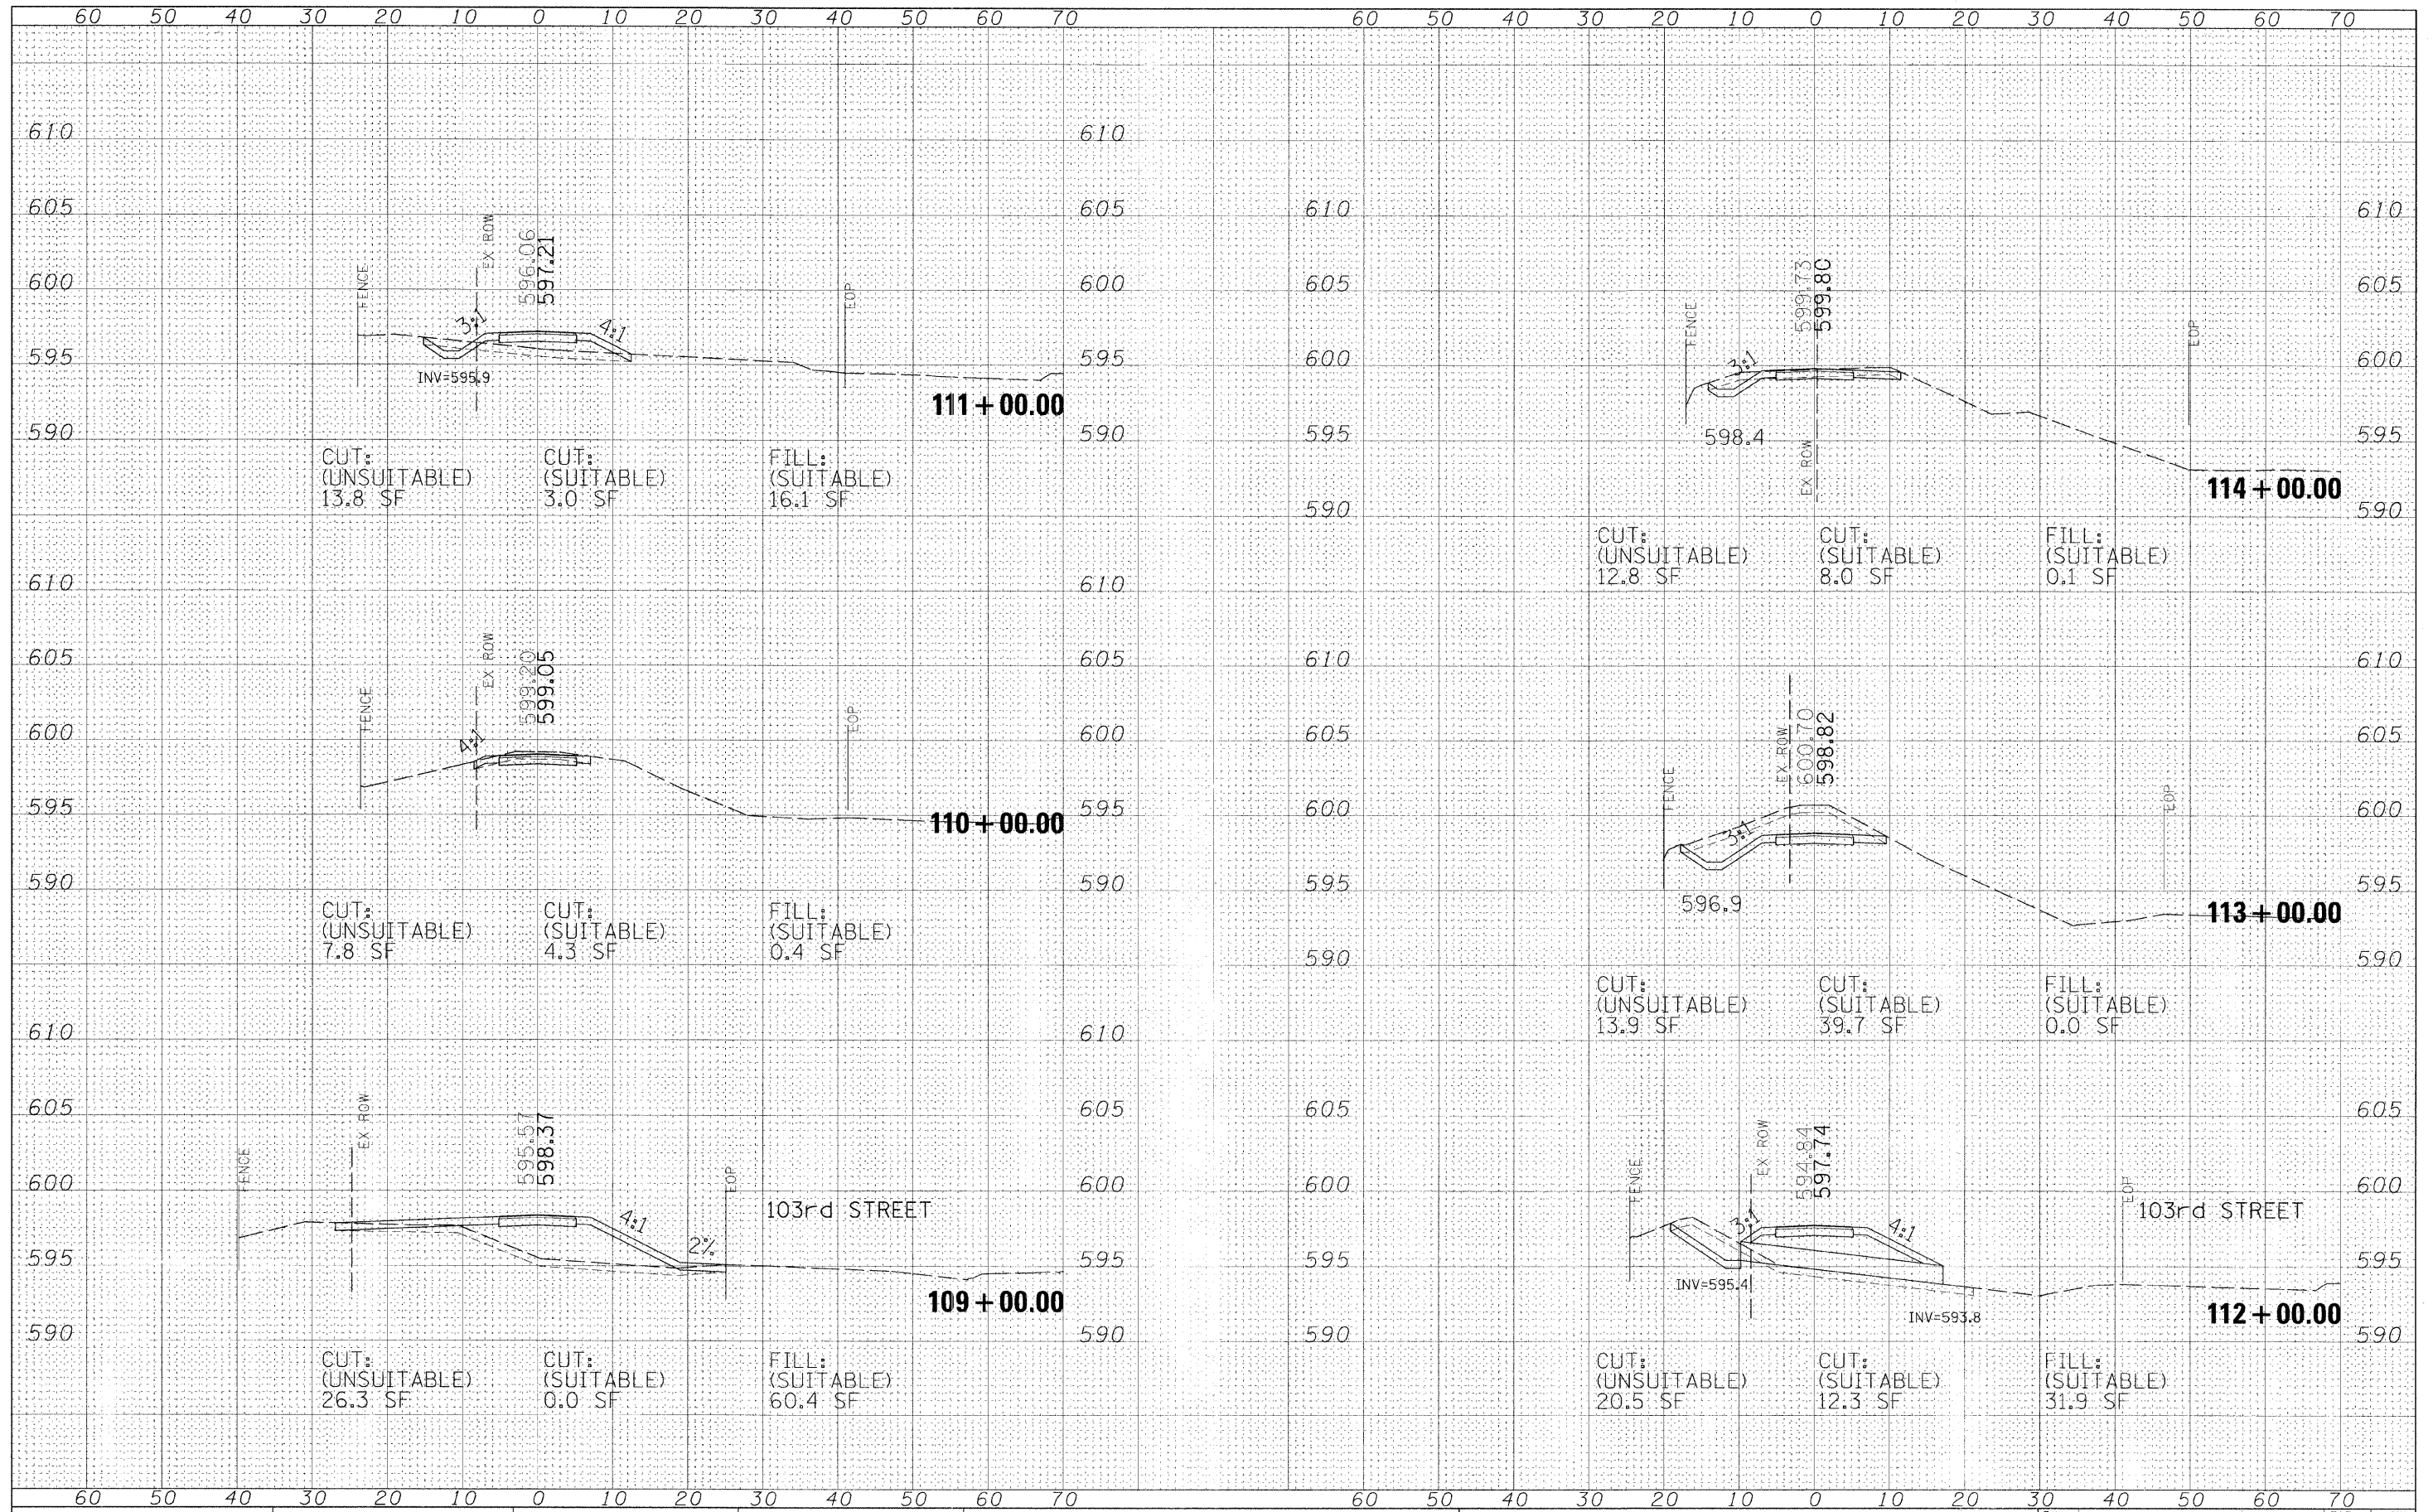

FILE NAME =	USER NAME =	DESIGNED - MIA	REVISED -	STATE OF ILLINOIS DEPARTMENT OF TRANSPORTATION	STONY CREEK BIKE TRAIL X-SECTIONS 103rd STREET	F.A. RTE.	SECTION	COUNTY	TOTAL SHEETS	SHEET NO.
#FILE.#		DRAWN - MIA	REVISED -			09-00173-00-BT	COOK	20	15	
PLOT SCALE =		CHECKED - DDL	REVISED -			CONTRACT NO. 63387				
PLOT DATE =		DATE - 12/01/09	REVISED -			ILLINOIS FED. AID PROJECT				

SCALE: SHEET NO. 3 OF 6 SHEETS STA. 109+00.00 TO STA. 114+00.00