


FINAL SURVEY	SURVEYED	BY	DATE
NOTE BOOK	PLOTTED		
NO.	AREAS CHECKED		

ORIGINAL SURVEY	SURVEYED	BY	DATE
NOTE BOOK	PLOTTED		
NO.	AREAS CHECKED		

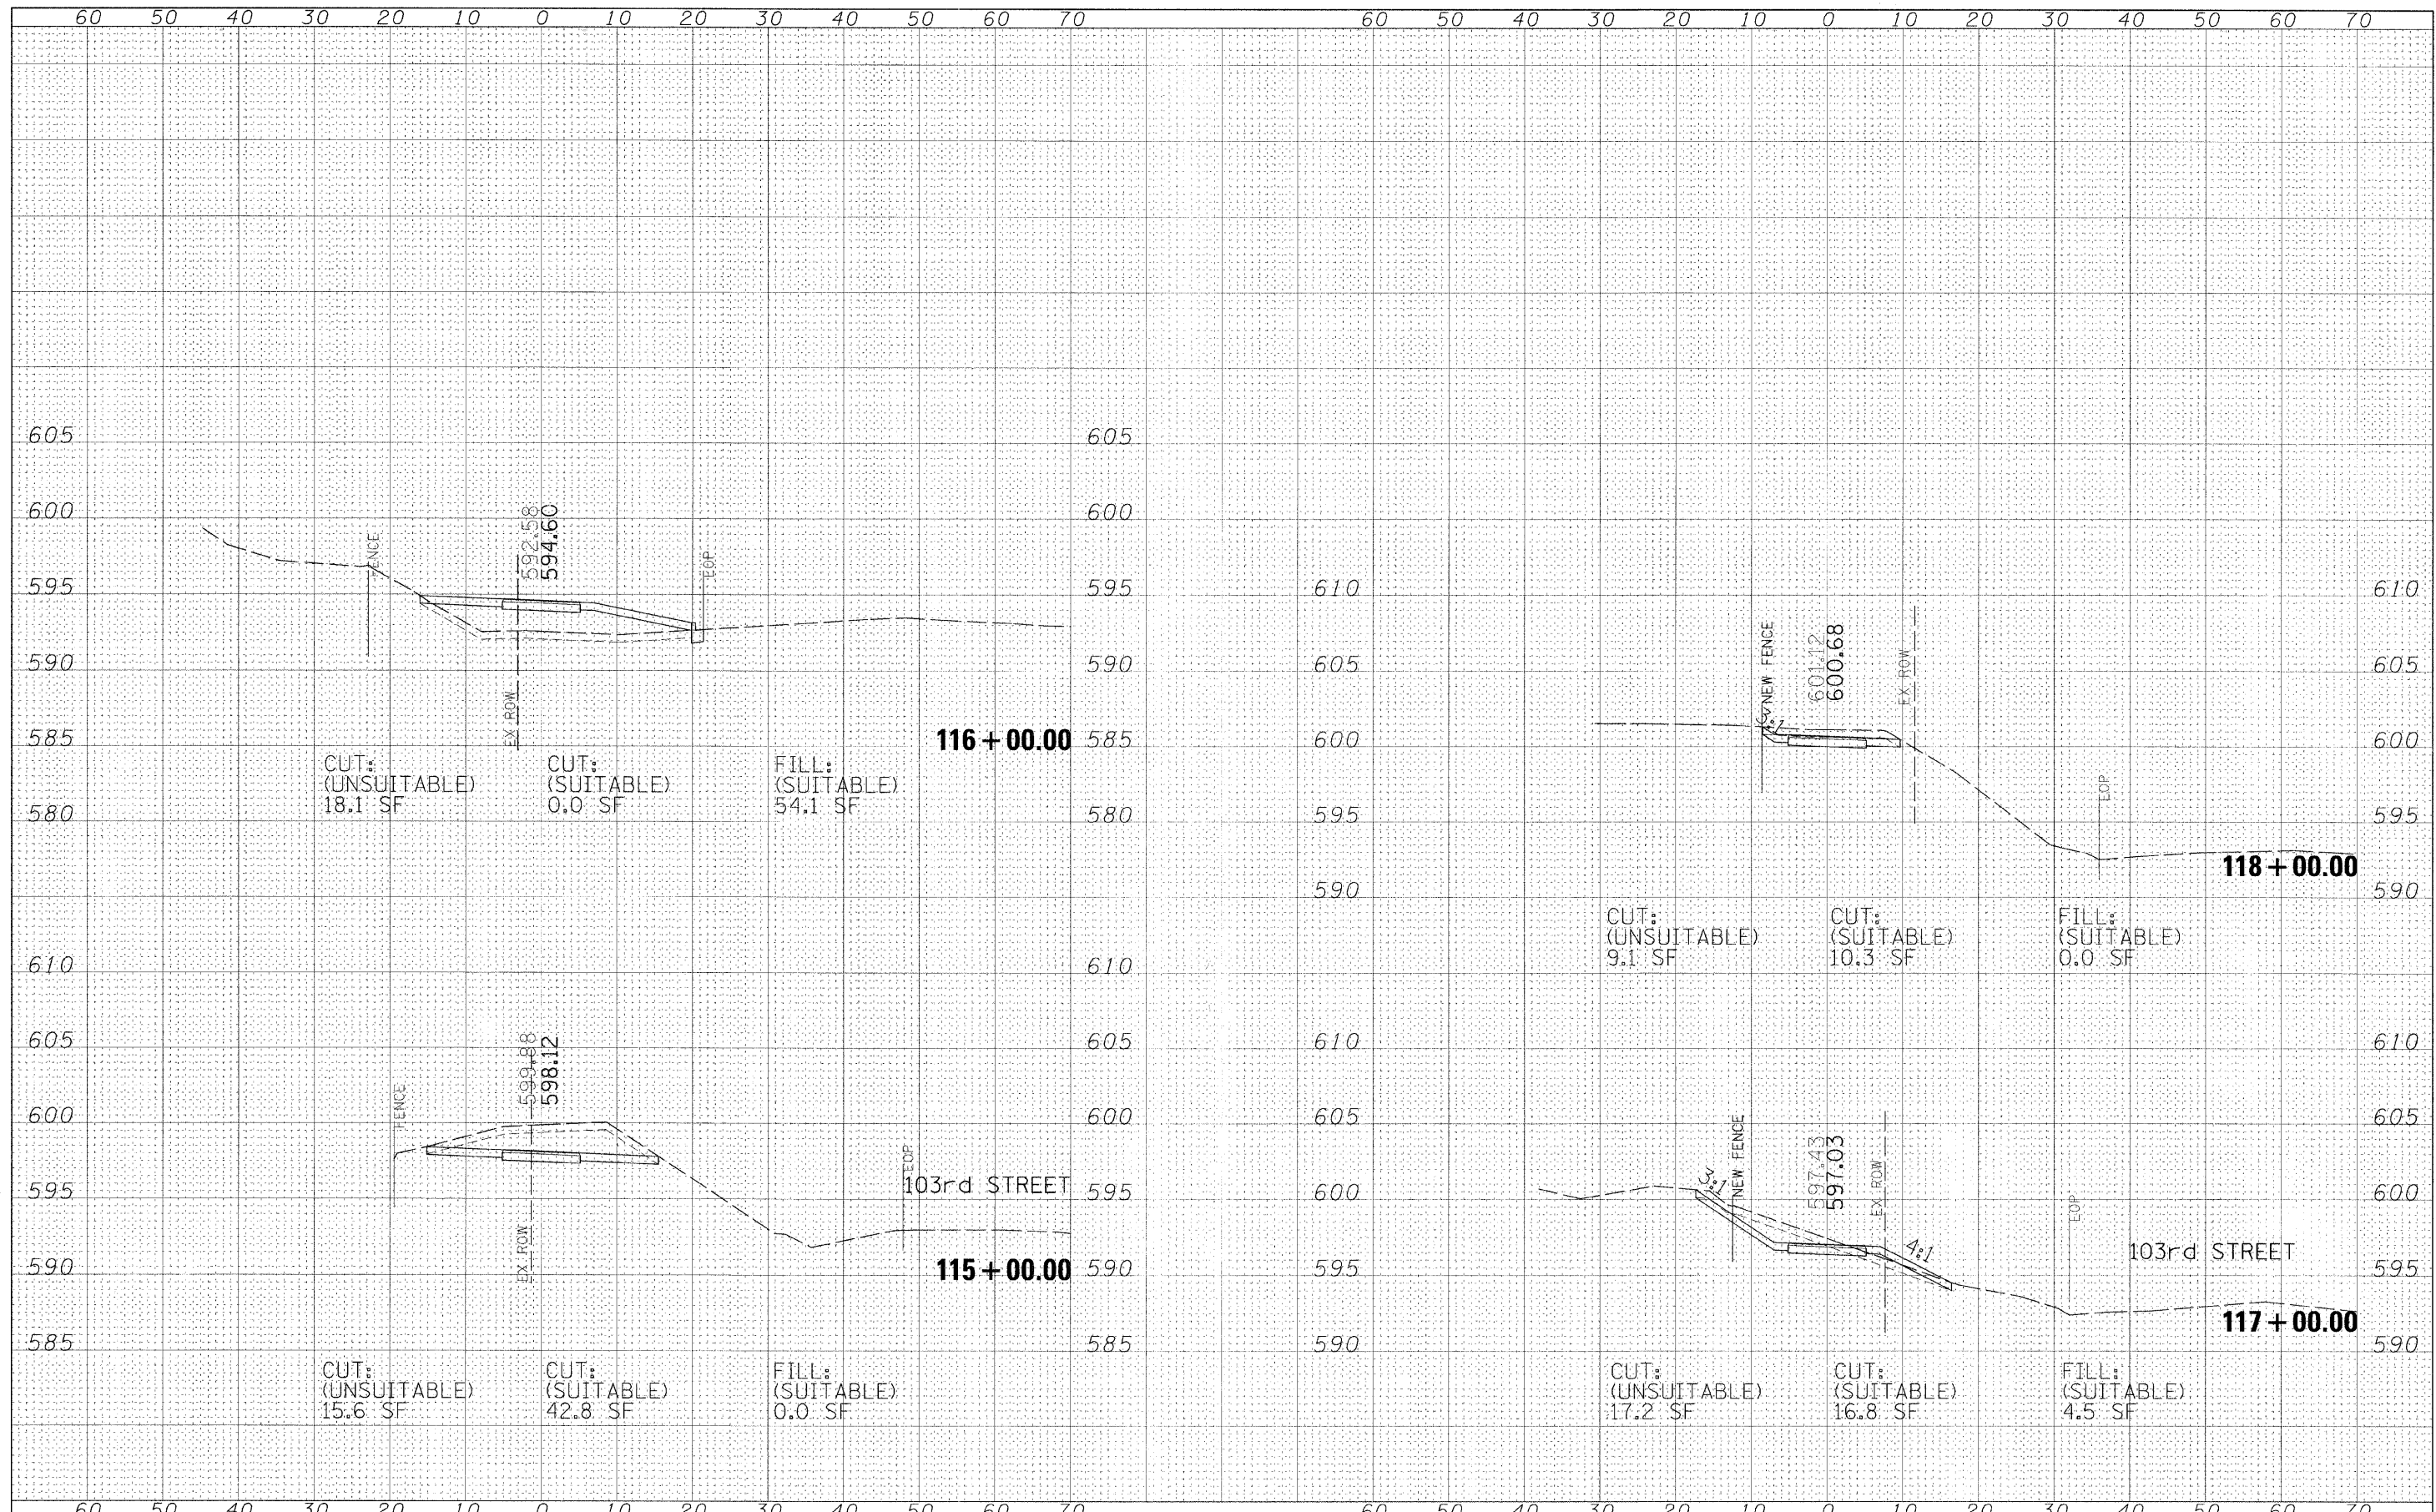

FILE NAME =	USER NAME = #USER#	DESIGNED - MIA	REVISED -	STATE OF ILLINOIS DEPARTMENT OF TRANSPORTATION	STONY CREEK BIKE TRAIL X-SECTIONS 103rd STREET				F.A.I. RTE.	SECTION	COUNTY	TOTAL SHEETS	SHEET NO.
#FILE#		DRAWN - MIA	REVISED -		SCALE: SHEET NO. 4 OF 6 SHEETS STA. 115+00.00 TO STA. 118+00.00				09-00173-00-BT	COOK	20	16	
	PLOT SCALE = #SCALE#	CHECKED - DDL	REVISED -						CONTRACT NO. 63387				
	PLOT DATE = #DATE#	DATE - 12/01/09	REVISED -						ILLINOIS FED. AID PROJECT				