


FINAL SURVEY	SURVEYED	BY	DATE
NOTE BOOK	PLOTTED		
NO.	TEMPLATE		
	AREAS		
	CHECKED		

ORIGINAL SURVEY	SURVEYED	BY	DATE
NOTE BOOK	PLOTTED		
NO.	TEMPLATE		
	AREAS		
	CHECKED		

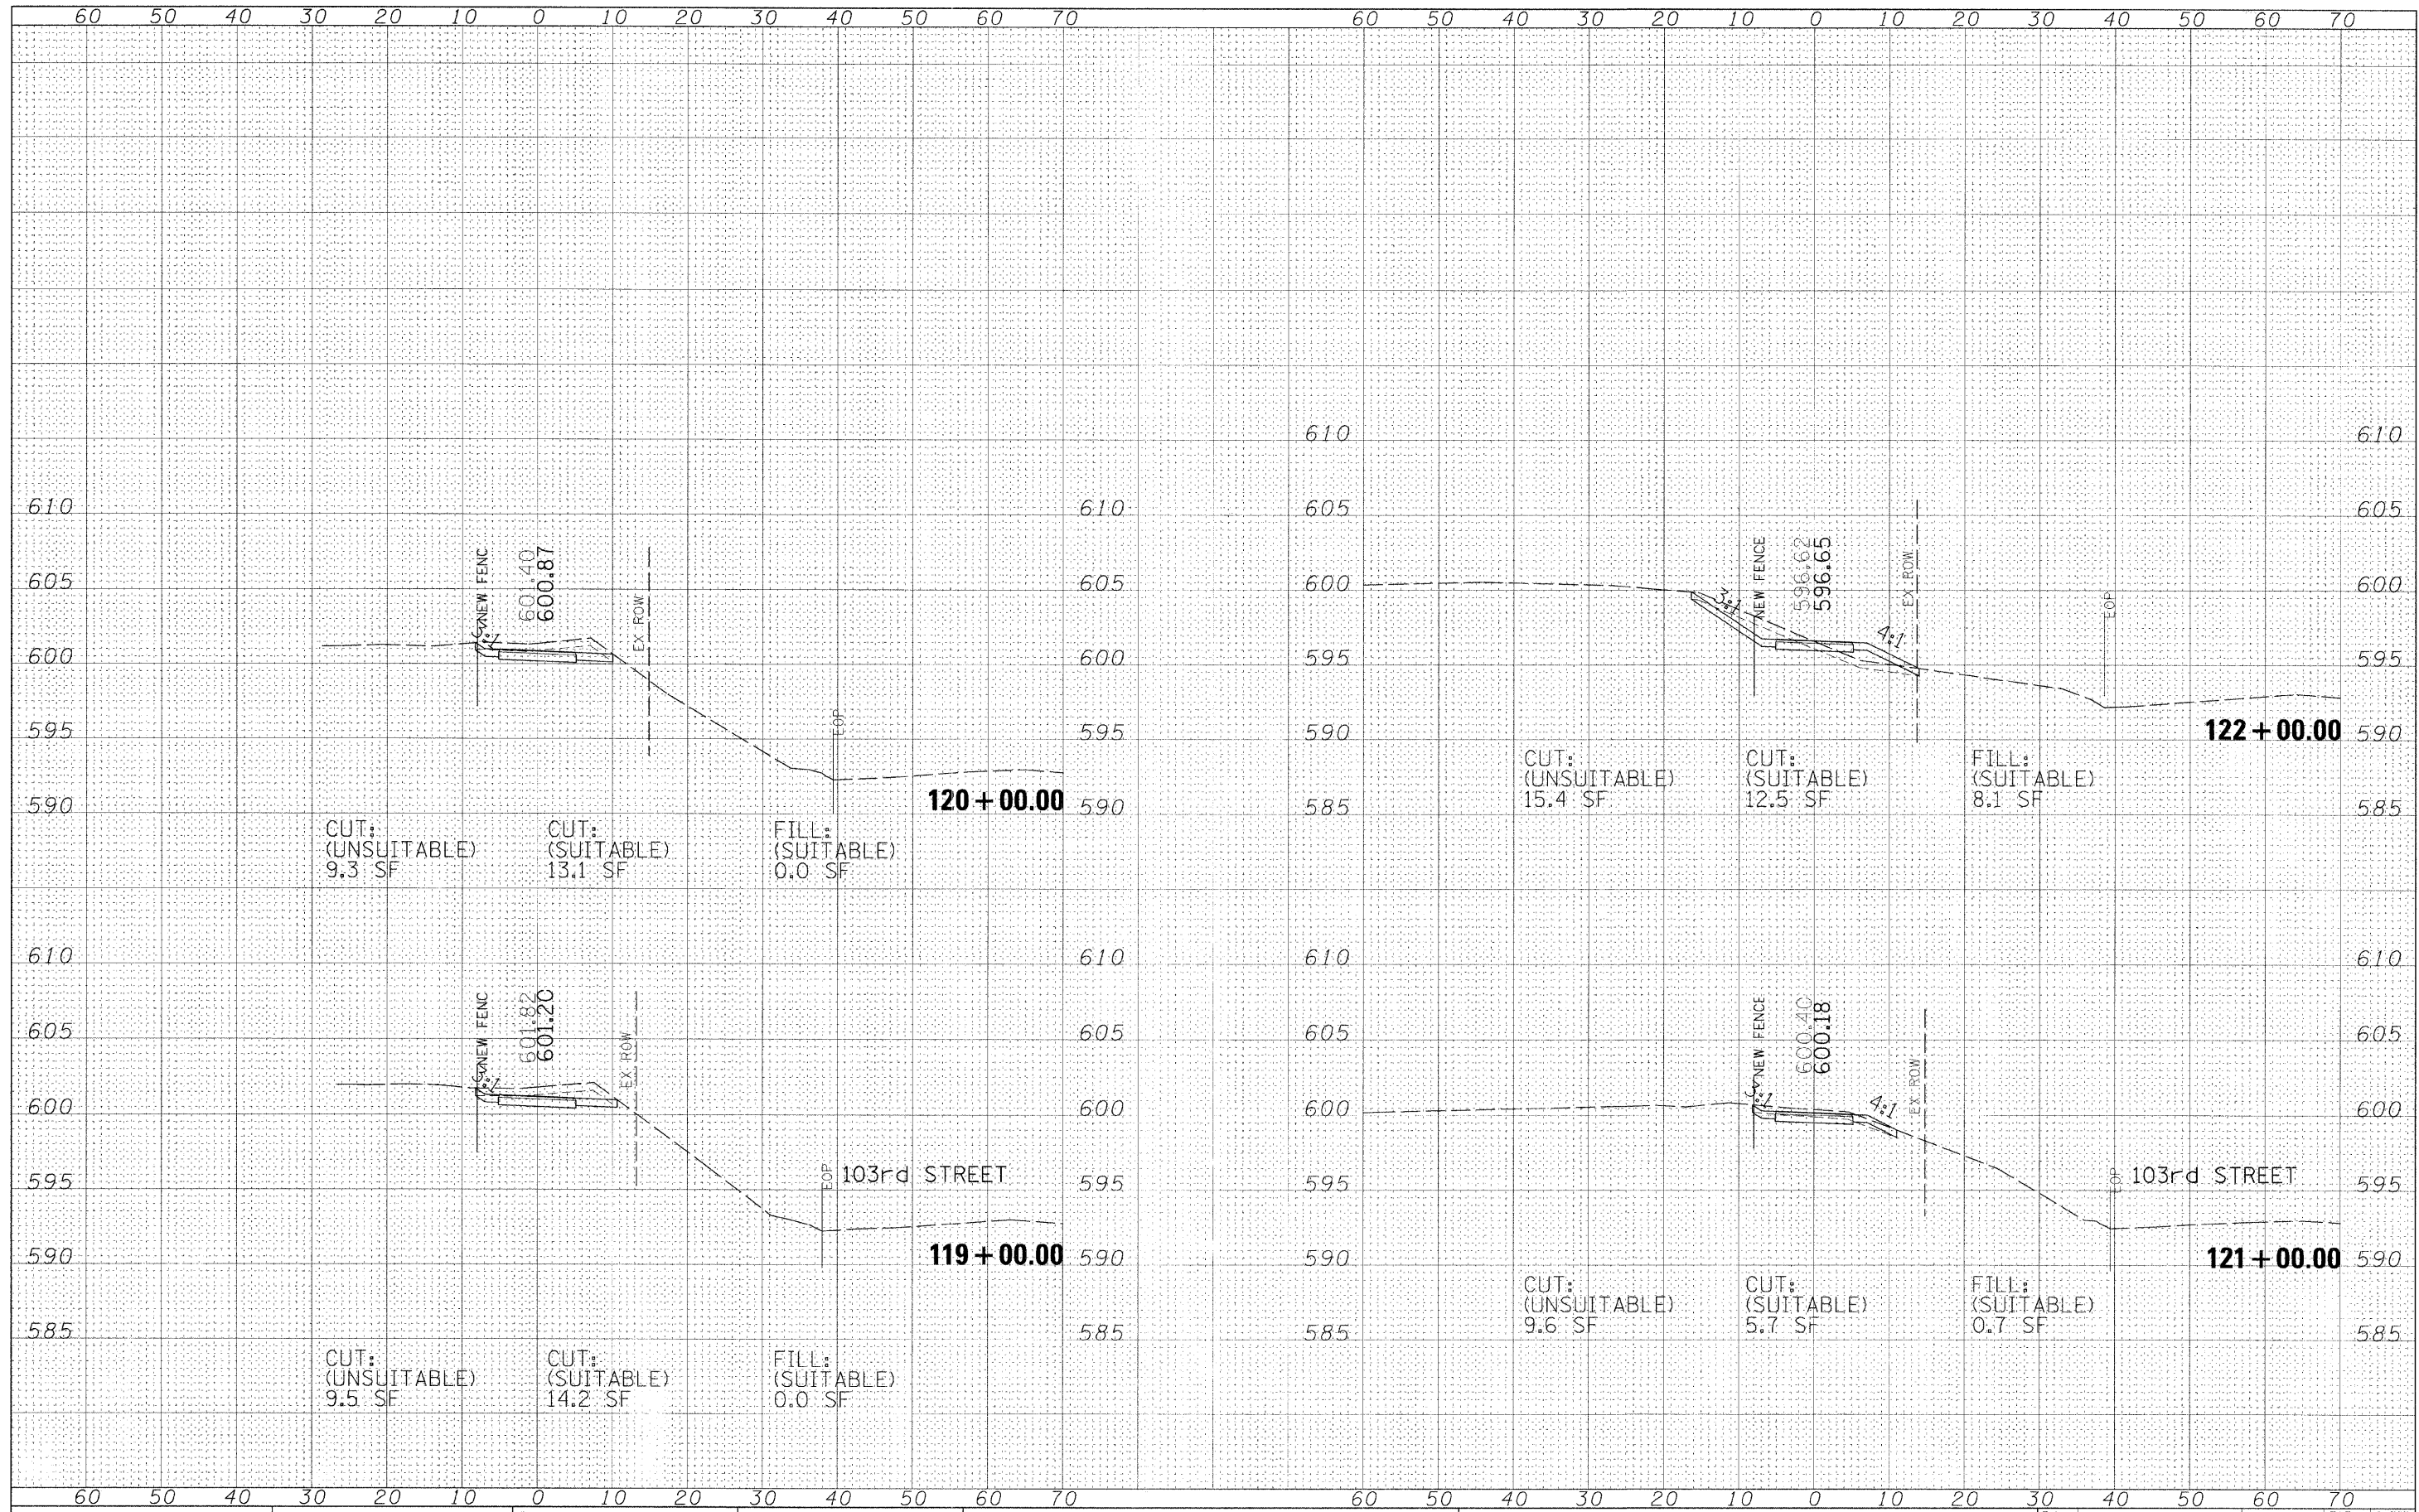

FILE NAME =	USER NAME = #USER#	DESIGNED - MIA	REVISED -	STATE OF ILLINOIS DEPARTMENT OF TRANSPORTATION	STONY CREEK BIKE TRAIL X-SECTIONS 103rd STREET		F.A. RT.	SECTION	COUNTY	TOTAL SHEETS	SHEET NO.	
#FILE#		DRAWN - MIA	REVISED -		SCALE:	SHEET NO. 5 OF 6 SHEETS	STA. 119+00.00 TO STA. 122+00.00	09-00173-00-BT	COOK	20	17	
		CHECKED - DDL	REVISED -									
		DATE - 12/01/09	REVISED -									

ILLINOIS FED. AID PROJECT