


FINAL SURVEY	SURVEYED	DATE
NOTE BOOK	PLOTTED	
NO.	TEMP. DATE	
	AREAS CHECKED	
	AREAS CHECKED	

ORIGINAL SURVEY	SURVEYED	DATE
NOTE BOOK	PLOTTED	
NO.	TEMP. DATE	
	AREAS CHECKED	
	AREAS CHECKED	

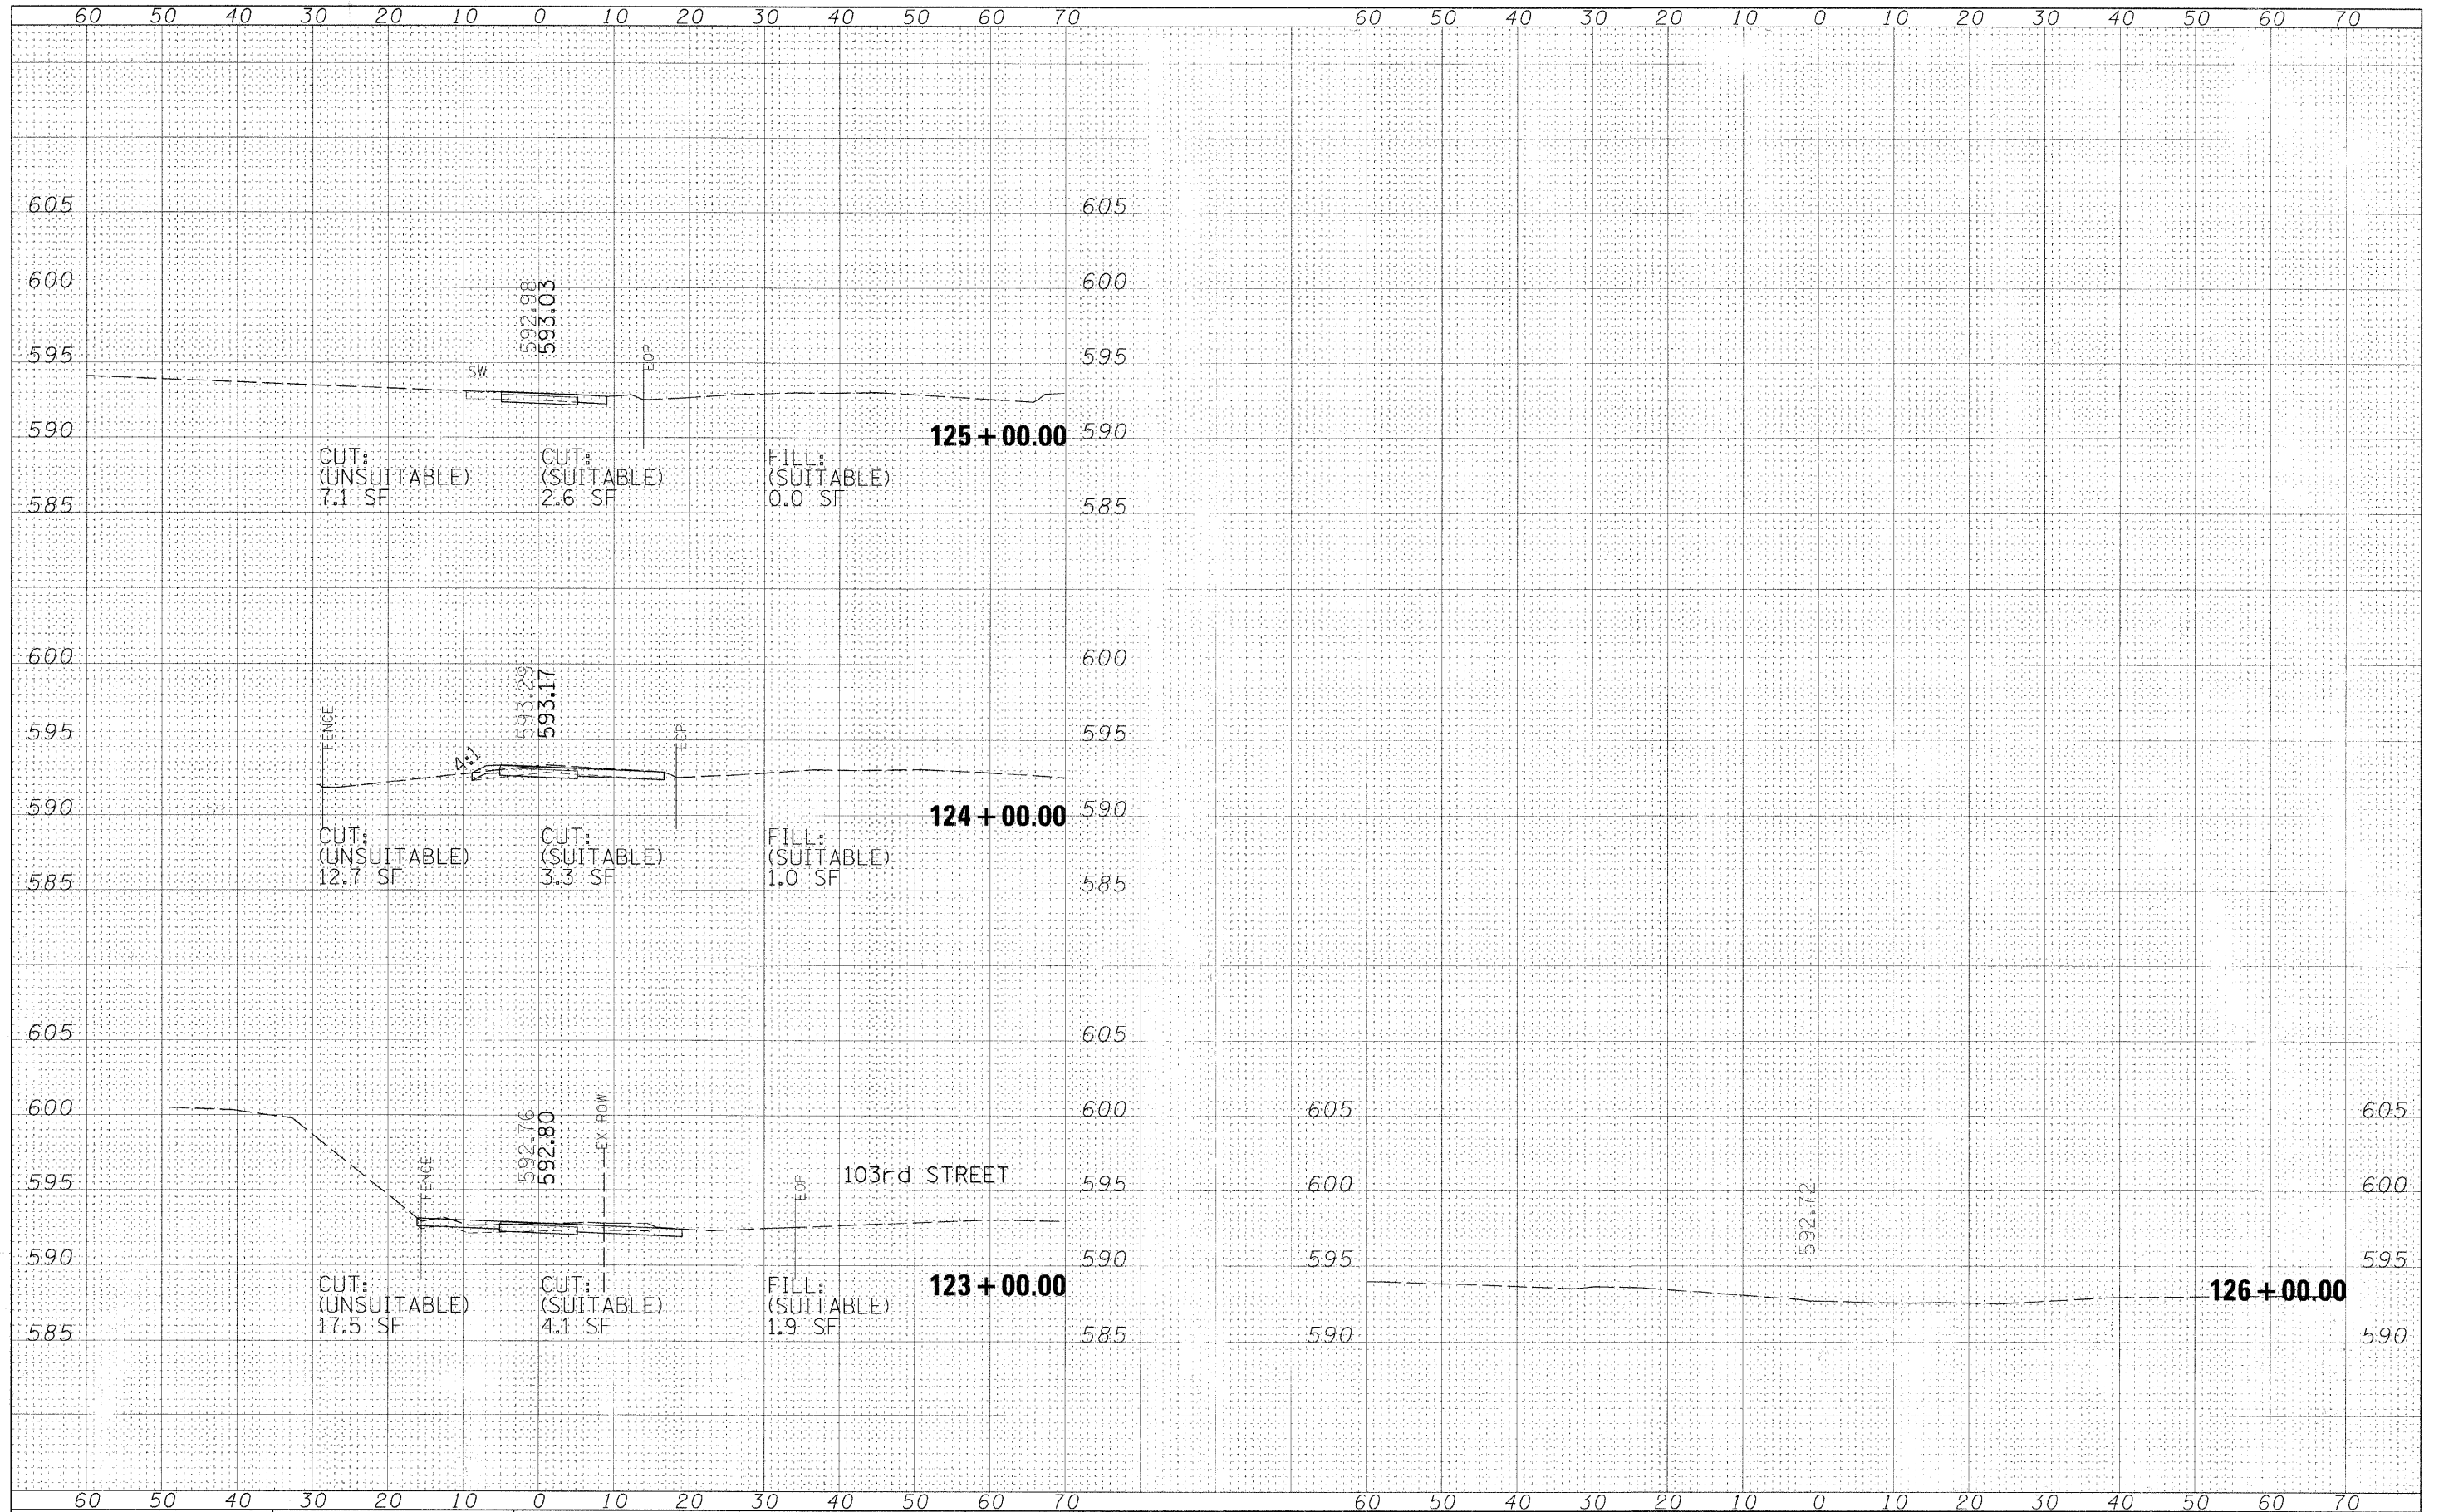

FILE NAME =	USER NAME = #USER#	DESIGNED - MIA	REVISED -	STATE OF ILLINOIS DEPARTMENT OF TRANSPORTATION	STONY CREEK BIKE TRAIL X-SECTIONS 103rd STREET		F.A. RTE.	SECTION	COUNTY	TOTAL SHEETS	SHEET NO.	
#FILE#		DRAWN - MIA	REVISED -		SCALE:	SHEET NO. 6 OF 6 SHEETS	STA. 123+00.00 TO STA. 126+00.00	09-00173-00-BT	COOK	20	18	
	PLOT SCALE = #SCALE#	CHECKED - DDL	REVISED -								CONTRACT NO. 63387	
	PLOT DATE = #DATE#	DATE - 12/01/09	REVISED -								ILLINOIS FED. AID PROJECT	