


DATE	
BY	
SUPERVISED	
PLOTTED	
NOTE BOOK	
TEMPLATE	
AREAS CHECKED	
NO.	

DATE	
BY	
SUPERVISED	
PLOTTED	
NOTE BOOK	
TEMPLATE	
AREAS CHECKED	
NO.	

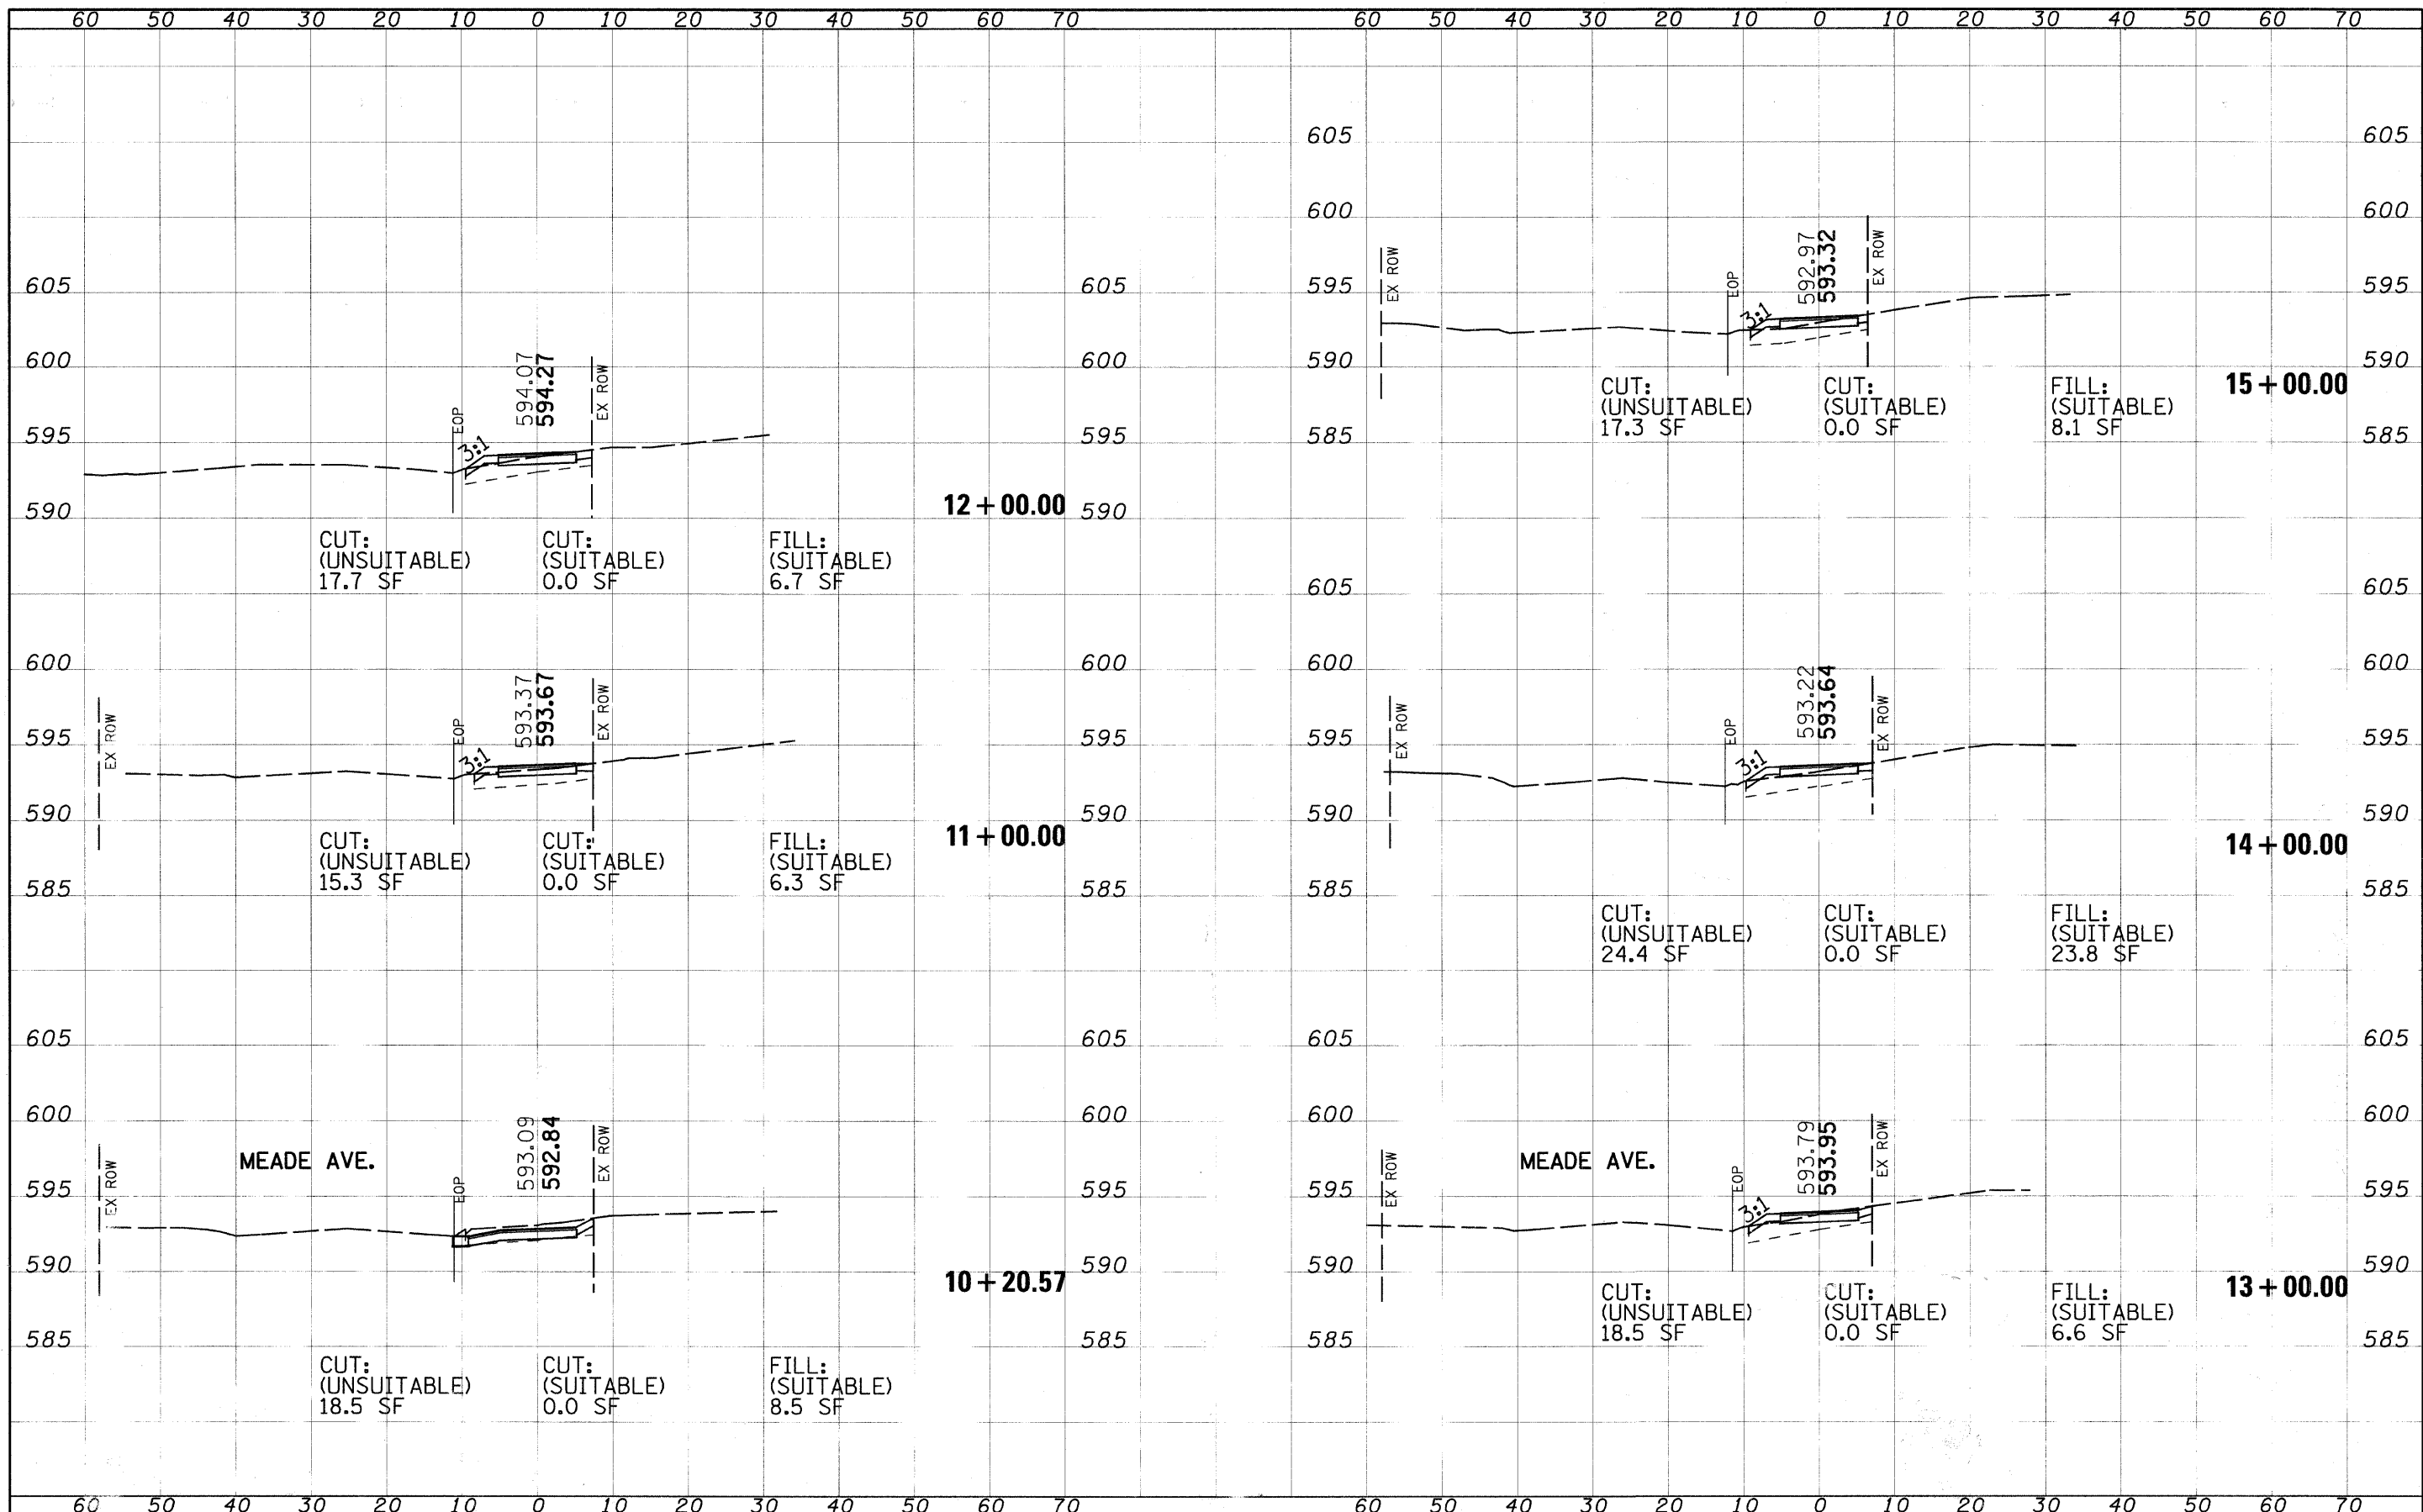

DESIGNED - MIA	REVISOR -	SECTION	COUNTY	TOTAL SHEETS	SHEET NO.
DRAWN - MIA	REVISOR -	09-00173-00-BT	COOK	20	19
CHECKED - DDL	REVISOR -	CONTRACT NO. 63387			
DATE - 12/01/09	REVISOR -	ILLINOIS FED. AID PROJECT			

STATE OF ILLINOIS
DEPARTMENT OF TRANSPORTATION

STONY CREEK BIKE TRAIL
X-SECTIONS MEADE AVE.

SCALE: SHEET NO. 1 OF 2 SHEETS STA. 10+20.57 TO STA. 15+00.00