


FINAL SURVEY	SUBMITTED	DATE
NOTE BOOK	PLOTTED	BY
NO.	TEMPLATE	
	AREAS CHECKED	

ORIGINAL SURVEY	SUBMITTED	DATE
NOTE BOOK	PLOTTED	BY
NO.	TEMPLATE	
	AREAS CHECKED	

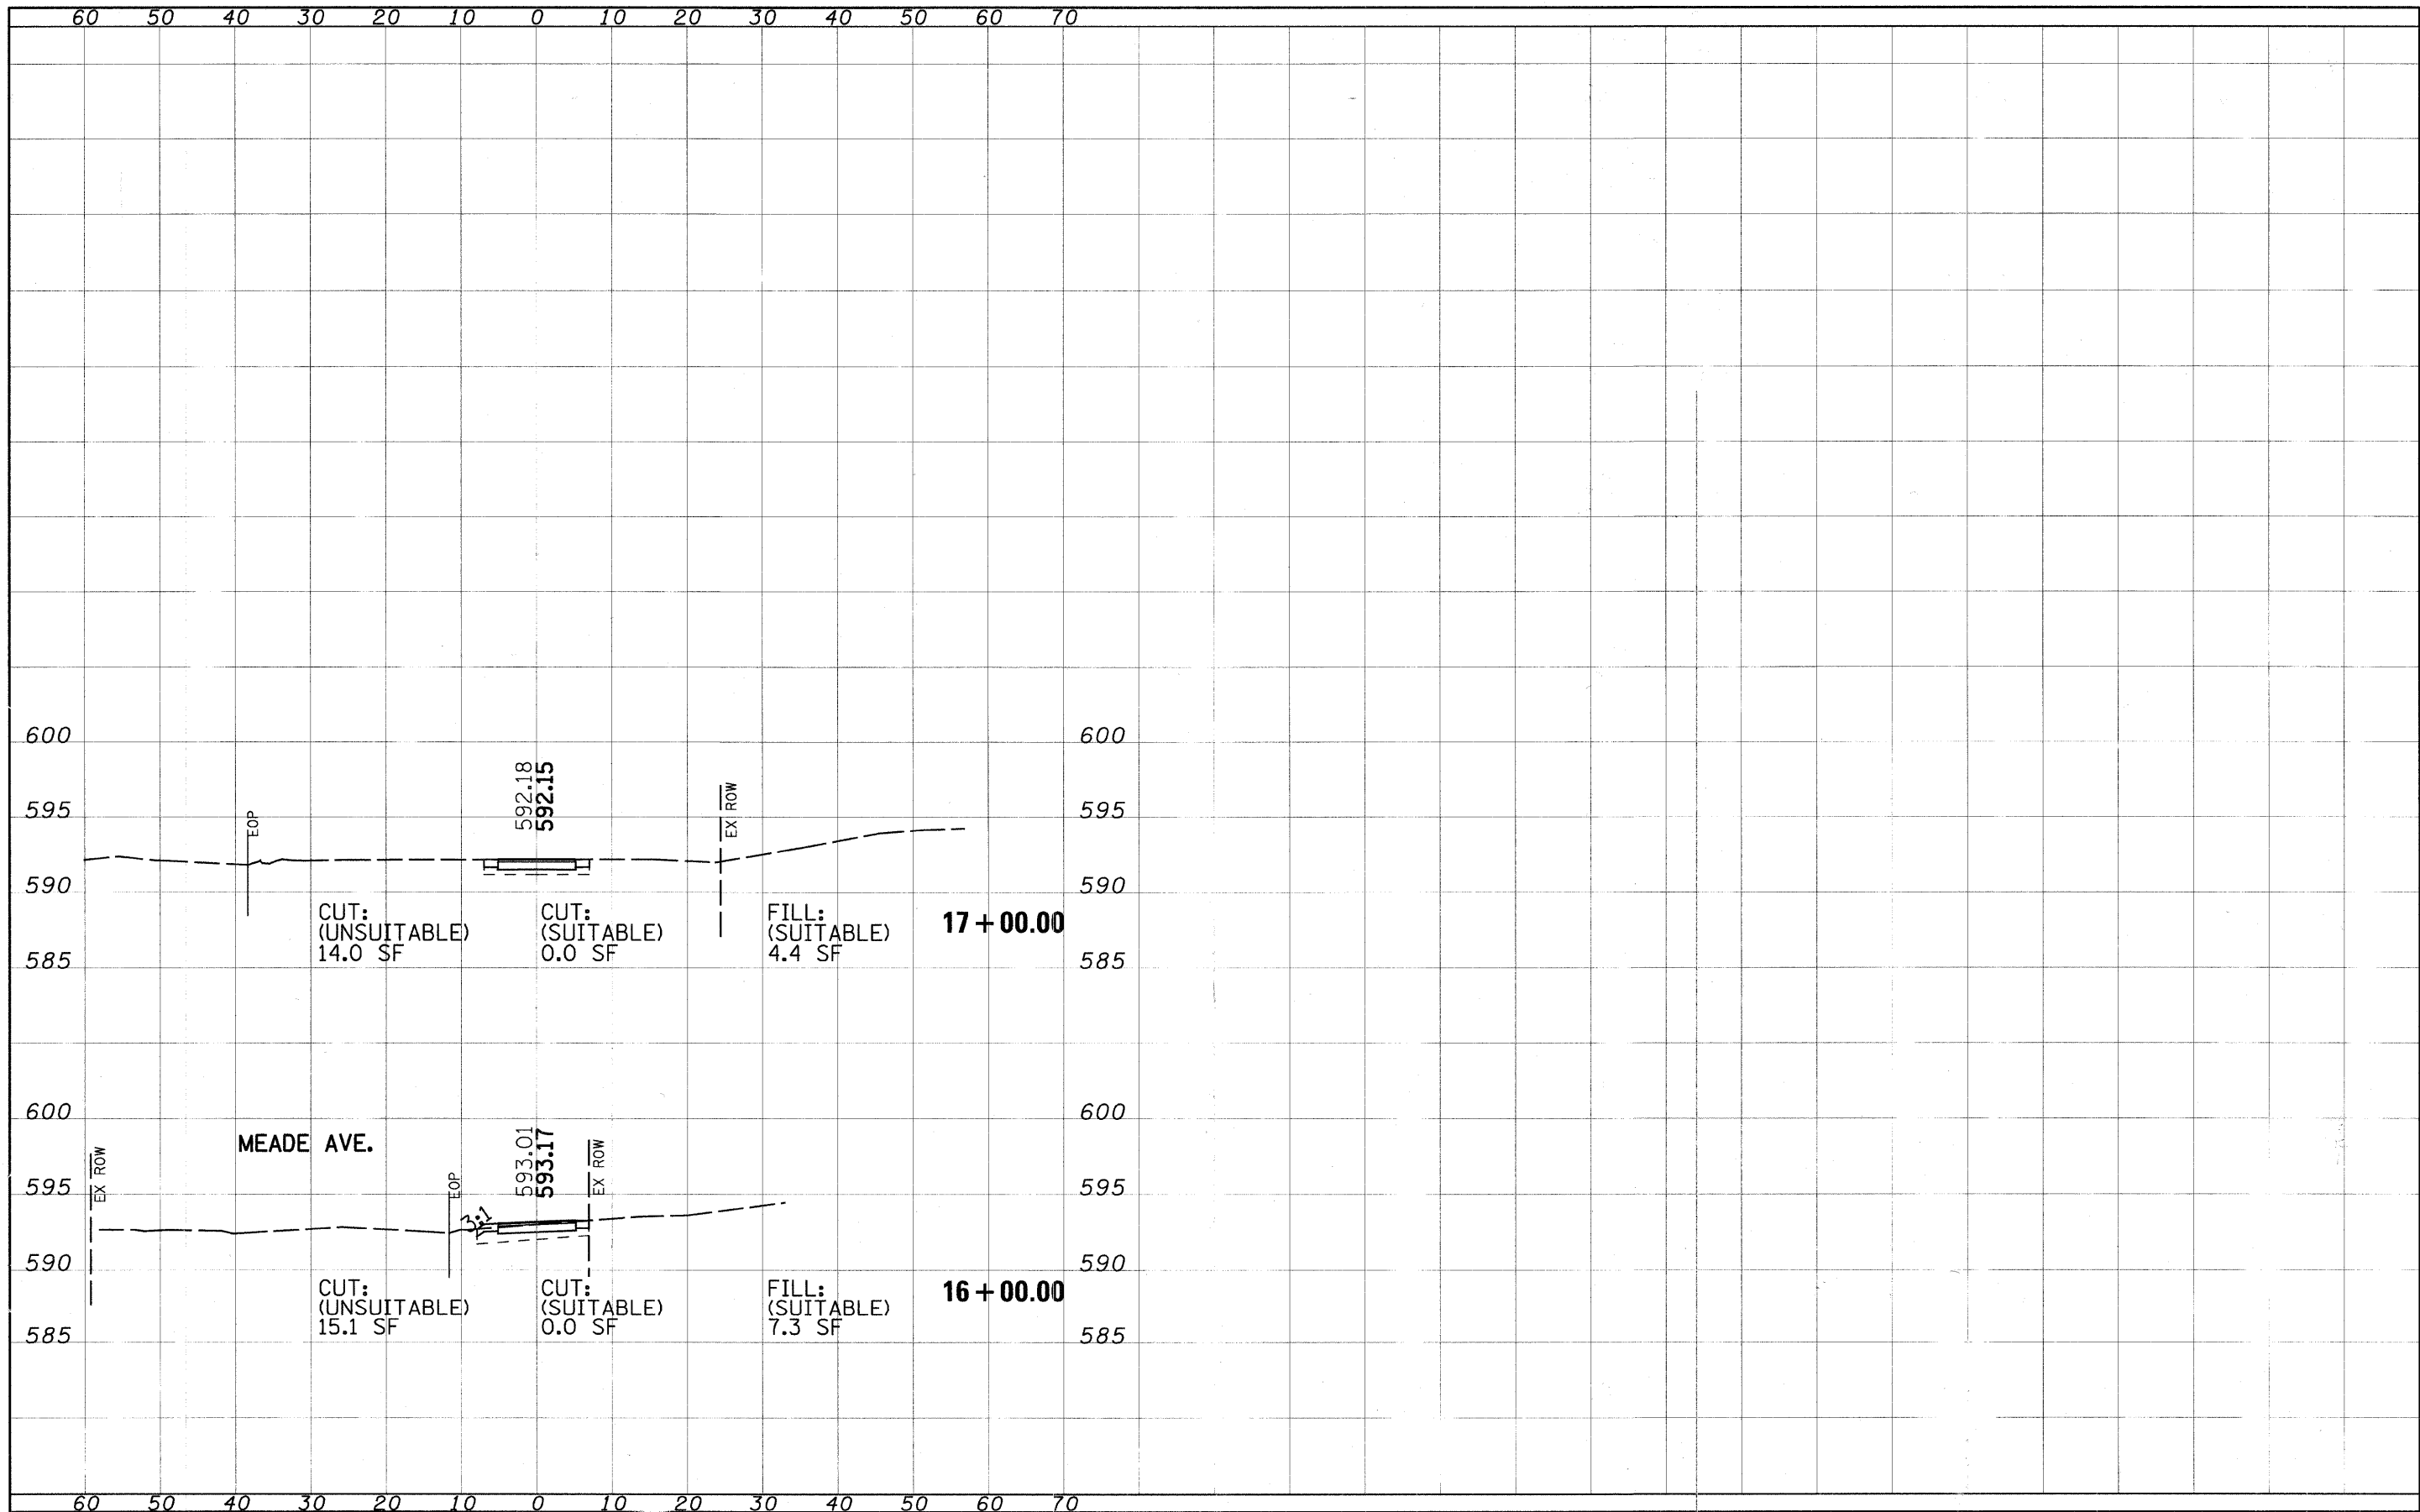

FILE NAME	USER NAME =	DESIGNED	MIA	REVISED	STATE OF ILLINOIS DEPARTMENT OF TRANSPORTATION		STONY CREEK BIKE TRAIL X-SECTIONS MEADE AVE.		F.A. RTE.	SECTION	COUNTY	TOTAL SHEET SHEETS
#FILE#		DRAWN	MIA	REVISED					09-00173-00-BT	COOK	20	20
	PLOT SCALE = 10:12 IN.	CHECKED	DDL	REVISED								CONTRACT NO. 63387
	PLOT DATE = 12/01/09	DATE	12/01/09	REVISED			SCALE: SHEET NO. 2 OF 2 SHEETS STA. 16+00.00 TO STA. 17+00.00		ILLINOIS FED. AID PROJECT			