

F.A.U. RTE.	SECTION	COUNTY	TOTAL SHEETS	SHEET NO.
0321	09-00043-00-SW	WILL	7	1
FED. ROAD DIST. NO.	ILLINOIS	CONTRACT NO. 63392		


**STATE OF ILLINOIS**  
**DEPARTMENT OF TRANSPORTATION**  
**DIVISION OF HIGHWAYS**

**PLANS FOR PROPOSED  
FEDERAL AID HIGHWAY**

**FAU ROUTE 0321 (KANKAKEE STREET)  
BALTIMORE ST. TO KANKAKEE RIVER DR.  
SECTION 09-00043-00-SW  
PROJECT # ARA-9003 (513)  
JOB # C-91-135-10**

**SIDEWALK AND APPURTENANCES**

**CITY OF WILMINGTON  
WILL COUNTY**

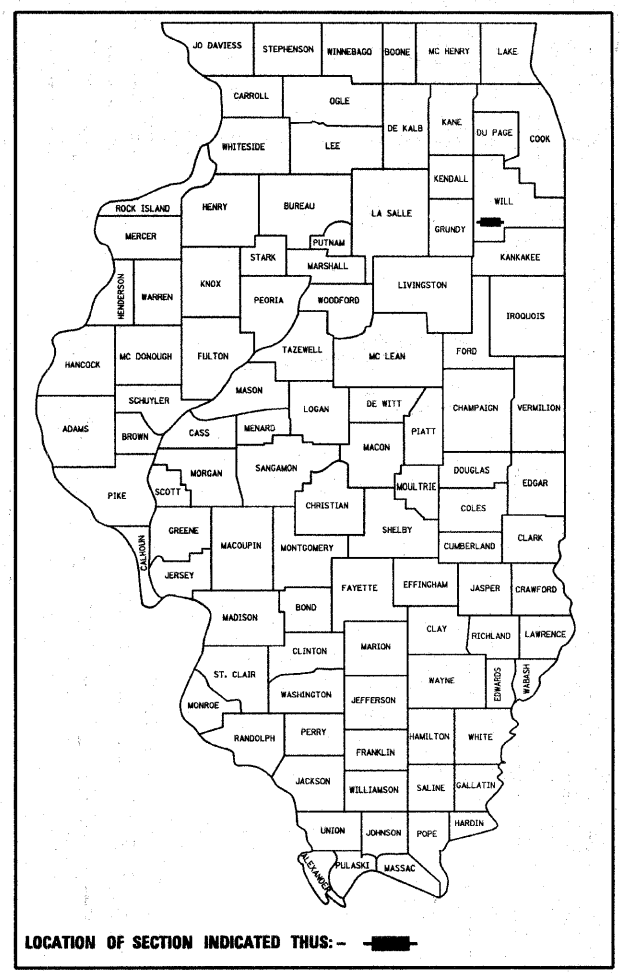

**INDEX OF SHEETS**


- 1 COVER SHEET
- 2 GENERAL NOTES
- 3 SUMMARY, SCHEDULE OF QUANTITIES & TYPICAL SECTIONS
- 4 - 7 PLAN SHEETS

**STATE STANDARDS**

- 000001-05 STANDARD SYMBOLS, ABBREVIATIONS AND PATTERNS
- 424001-05 CURB RAMPS FOR SIDEWALK
- 701301-03 LANE CLOSURE 2L 2W - SHORT TIME OPERATIONS
- 701501-05 URBAN LANE CLOSURE 2L 2W - UNDIVIDED
- 701801-04 LANE CLOSURE MULTILANE 1W OR 2W CROSSWALK OR SIDEWALK CLOSURE
- 701901-01 TRAFFIC CONTROL DEVICES

**DESIGN DESIGNATION**

**KANKAKEE STREET**  
ADT=5000 (2008)  
COLLECTOR  
POSTED SPEED=25 MPH  
DESIGN SPEED=30 MPH

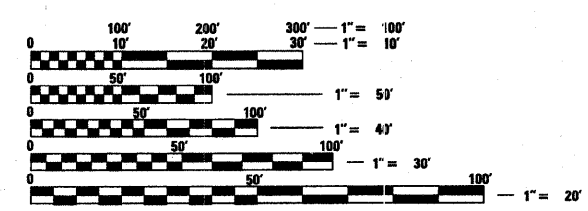


FULL SIZE PLANS HAVE BEEN PREPARED USING STANDARD ENGINEERING SCALES. REDUCED SIZED PLANS WILL NOT CONFORM TO STANDARD SCALES. IN MAKING MEASUREMENTS ON REDUCED PLANS, THE ABOVE SCALES MAY BE USED.

J.U.L.I.E.  
JOINT UTILITY LOCATION INFORMATION FOR EXCAVATION  
1-800-892-0123  
OR 811

**PROJECT MANAGER: COLBY C. ZEMAITIS, PE**

**CONTRACT NO. 63392**

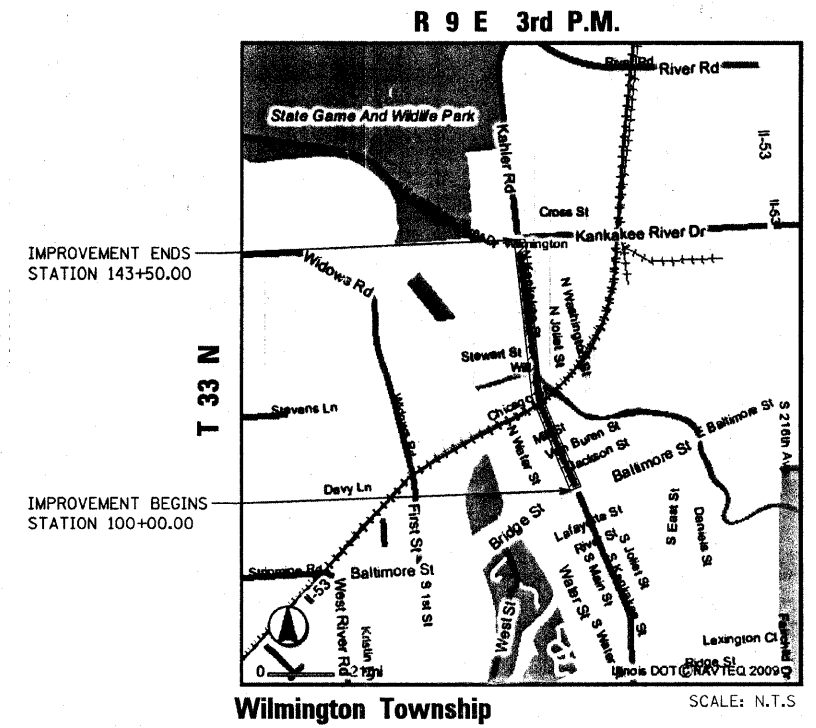

**Wilmington Township**

SCALE: N.T.S.

GROSS LENGTH = 4,225 FT. = 0.8 MILE  
NET LENGTH = 4,225 FT. = 0.8 MILE

**ROBERT E. HAMILTON**  
CONSULTING ENGINEERS P.C.  
3230 EXECUTIVE DRIVE  
JOLIET, ILLINOIS  
PH: 815.730.3444  
www.REHamilton.org  
ILL. LICENSE NO. 184-003208 REH JOB NO.: 09719

Expires 11/30/11  
Professional Engineer Seal for Colby C. Zemaitis, State of Illinois, License No. 02058075.  
Signature of Colby C. Zemaitis dated 11/24/09.  
ENGINEERS SEAL

**STATE OF ILLINOIS**  
**DEPARTMENT OF TRANSPORTATION**  
**DIVISION OF HIGHWAYS**

Approved: *[Signature]* 12-1-2009  
CITY OF WILMINGTON MAYOR

Passed: DECEMBER 5, 2009  
*[Signature]*  
DISTRICT 1 ENGINEER OF LOCAL ROADS & STREETS

Releasing for Bid Based on Limited Review: DECEMBER 8, 2009  
*[Signature]*  
DIRECTOR OF HIGHWAYS, REGION 1 ENGINEER

**PRINTED BY THE AUTHORITY  
OF THE STATE OF ILLINOIS**

FIELD ENGINEER: MELCHOR MANGOBA (847) 705-4408