


F.A.U. ROUTE	SECTION	COUNTY	TOTAL SHEETS	SHEET No.
2783	09-00247-00-RS	COOK	27	5
STA 11+00 TO STA 22+00				
FED. ROAD DIST. No. 1	ILLINOIS	CONTRACT NO. 63397		

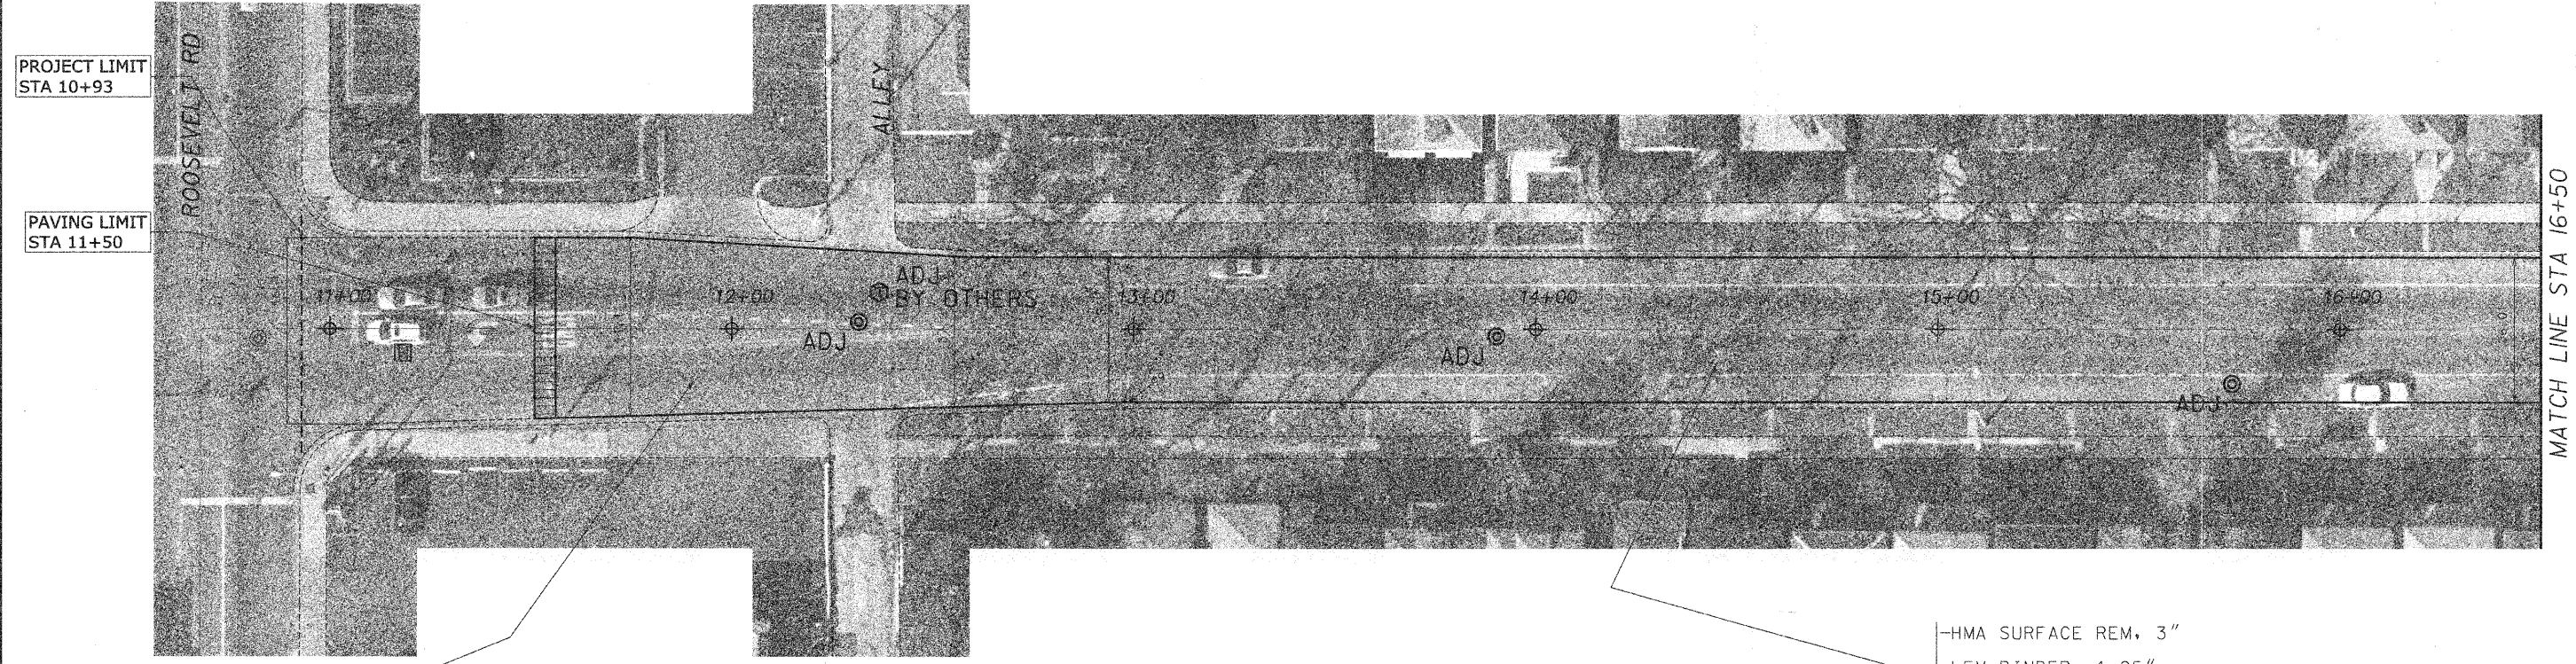

PROJECT LIMIT
STA 10+93


PAVING LIMIT
STA 11+50

MATCH LINE STA 16+50

PAVING AREA:
HMA SURF 2,070 SQYD
HMA LEV BIND 2,045 SQYD

-HMA SURFACE REM, 3"
-LEV BINDER, 1.25"
-HMA SURF CSE, 1.75"

PROJECT LIMIT
40.0' LT/CL

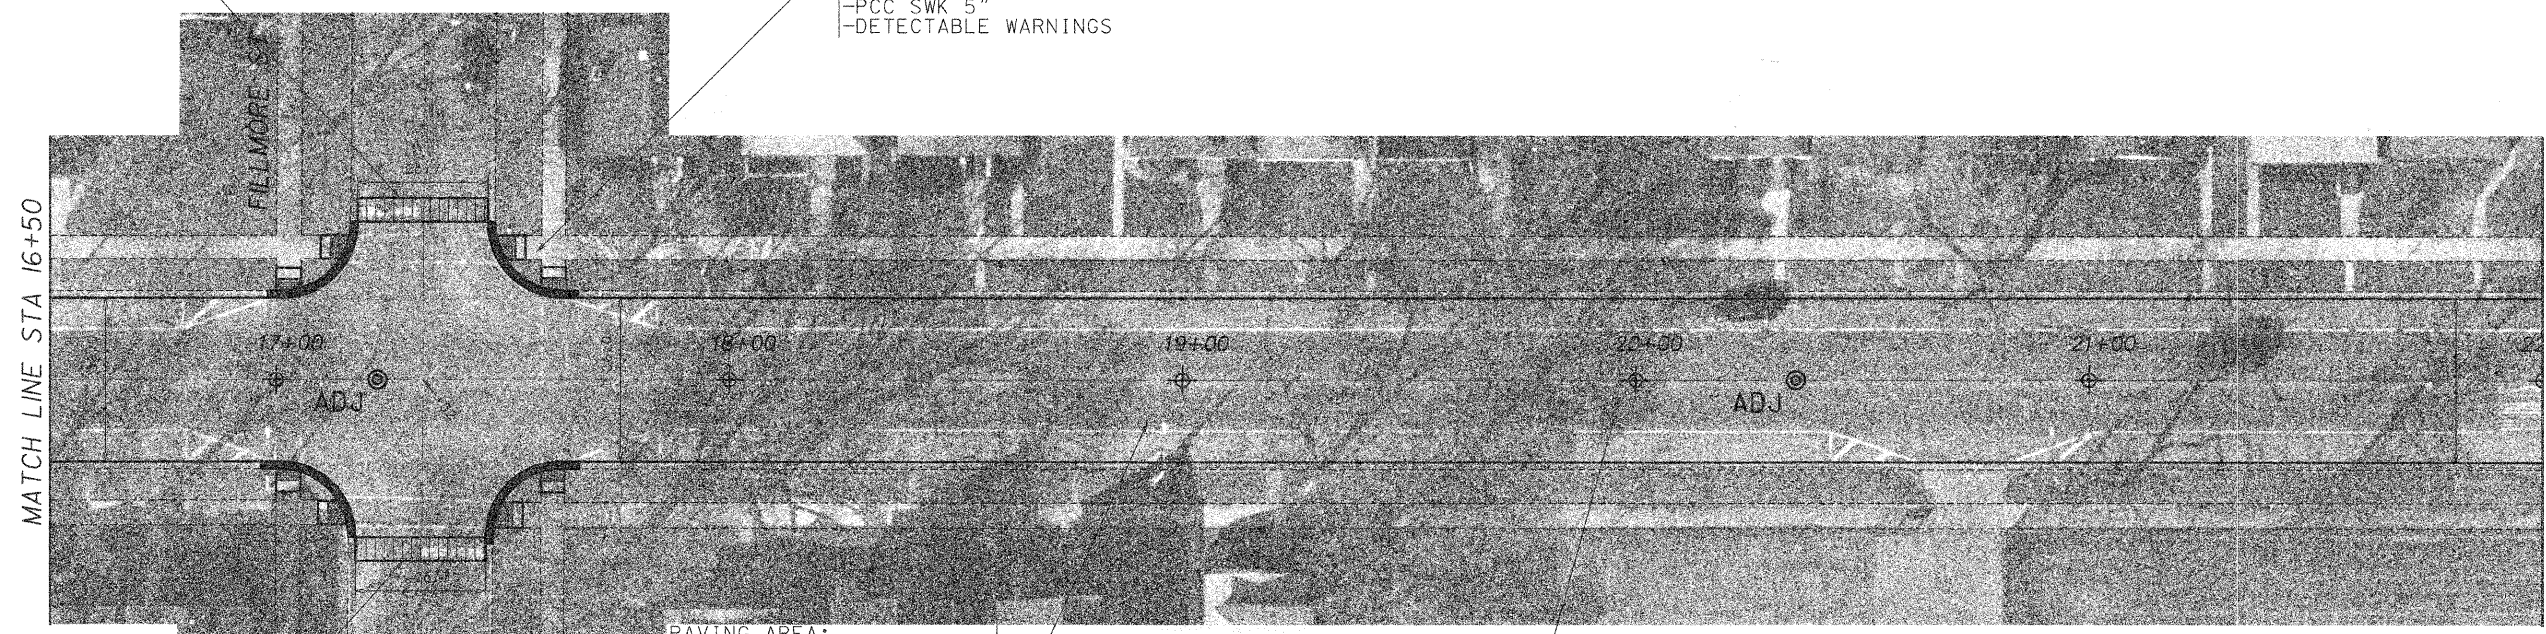

MATCH LINE STA 16+50

MATCH LINE STA 22+00

PAVING AREA:
HMA SURF 2,370 SQYD
HMA LEV BIND 2,335 SQYD

-HMA SURFACE REM, 3"
-LEV BINDER, 1.25"
-HMA SURF CSE, 1.75"

PROJECT LIMIT
40.0' RT/CL

REVISIONS:	
Dec 2, 2009	RB
Dec 16, 2009	RB

ILLINOIS DEPARTMENT OF TRANSPORTATION
F.A.U. ROUTE 2783 - RIDGELAND AVENUE

EXISTING AND PROPOSED
CONDITIONS

STA 11+00 TO STA 22+00

SCALE: 1"=20' (24X36)
HALF SIZE (11X17)

DATE: 9/10/09

DRAWN BY: RB
CHECKED BY: JB