



F.A.U. ROUTE	SECTION	COUNTY	TOTAL SHEETS	SHEET No.
2783	09-00247-00-RS	COOK	27	6
STA 22+00 TO STA 32+20				
FED. ROAD DIST. No.	ILLINOIS	CONTRACT NO. 63397		

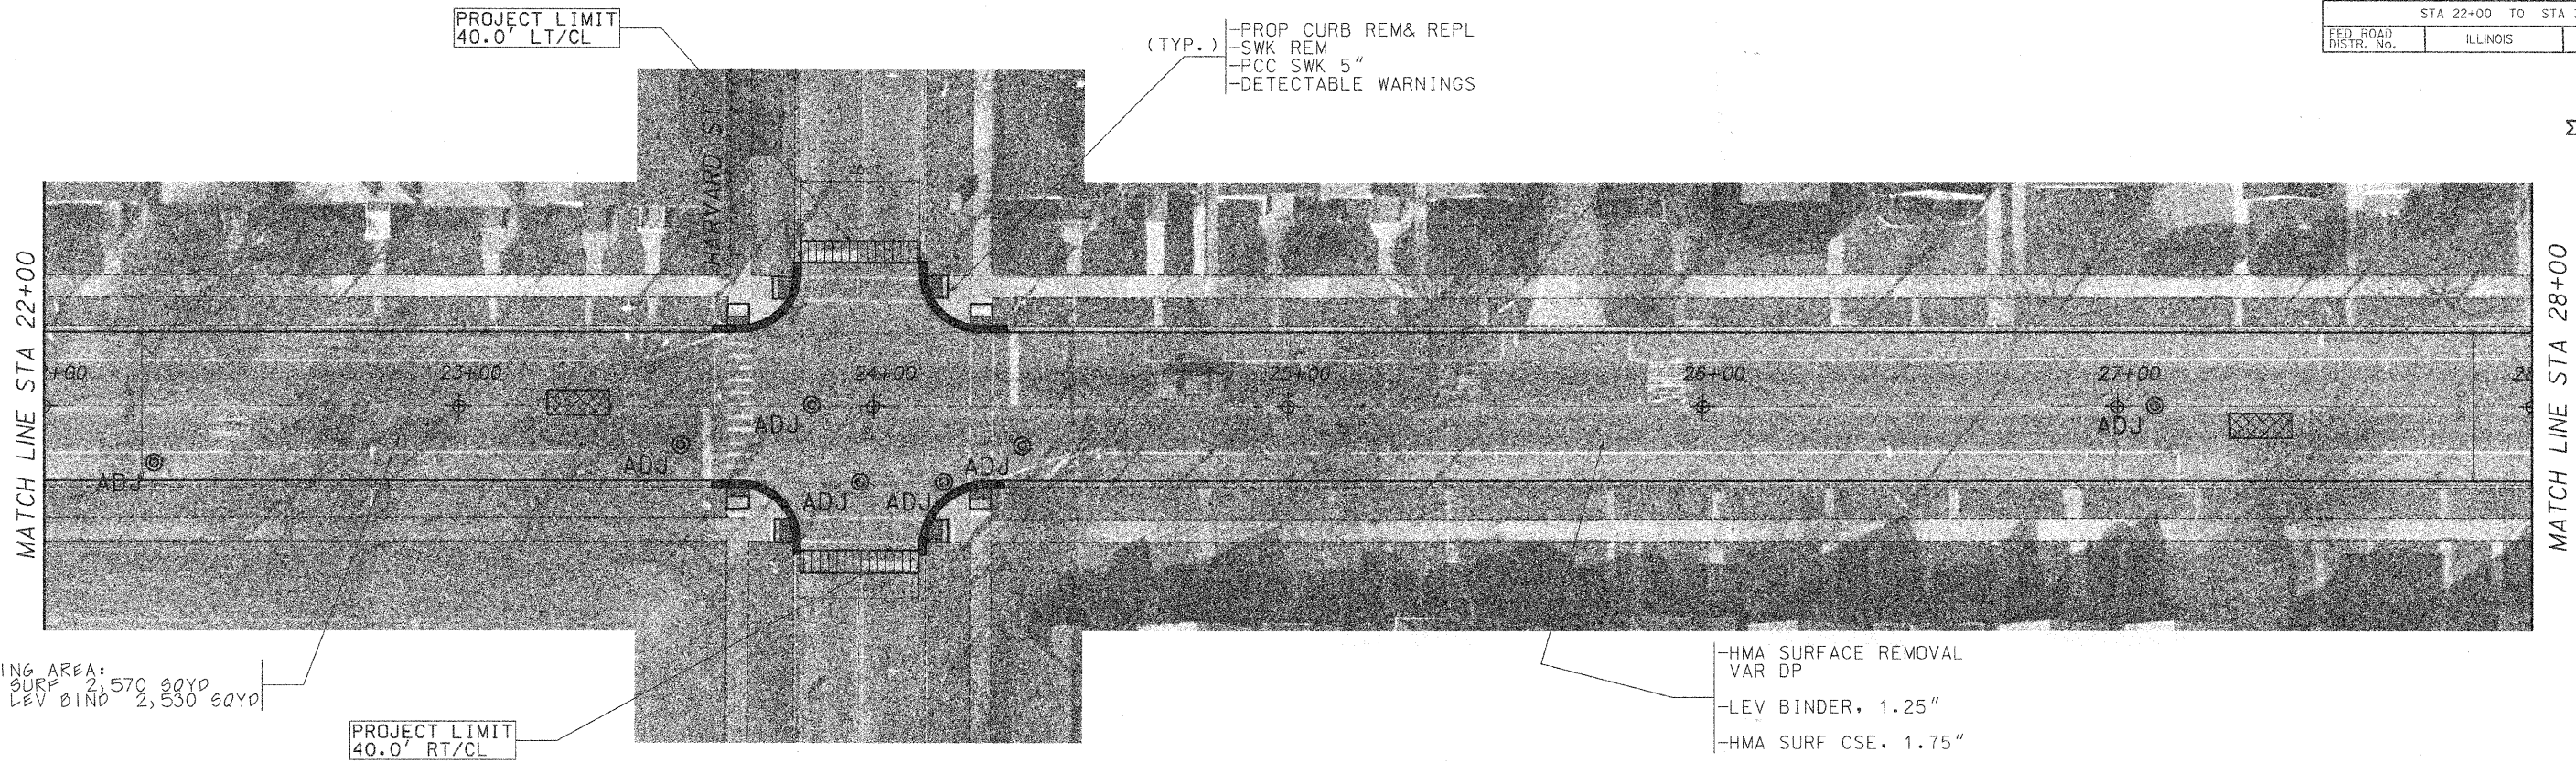


PAVING AREA:
HMA SURF 2,570 SQYD
HMA LEV BIND 2,530 SQYD

PROJECT LIMIT
40.0' RT/CL

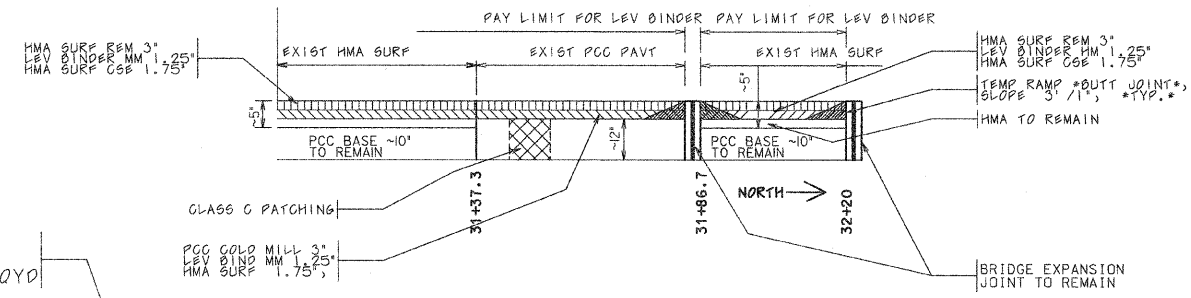

PAVING AREA:
HMA SURF 2,140 SQYD
HMA LEV BIND 2,110 SQYD

PROJECT LIMIT
63.0' LT/CL

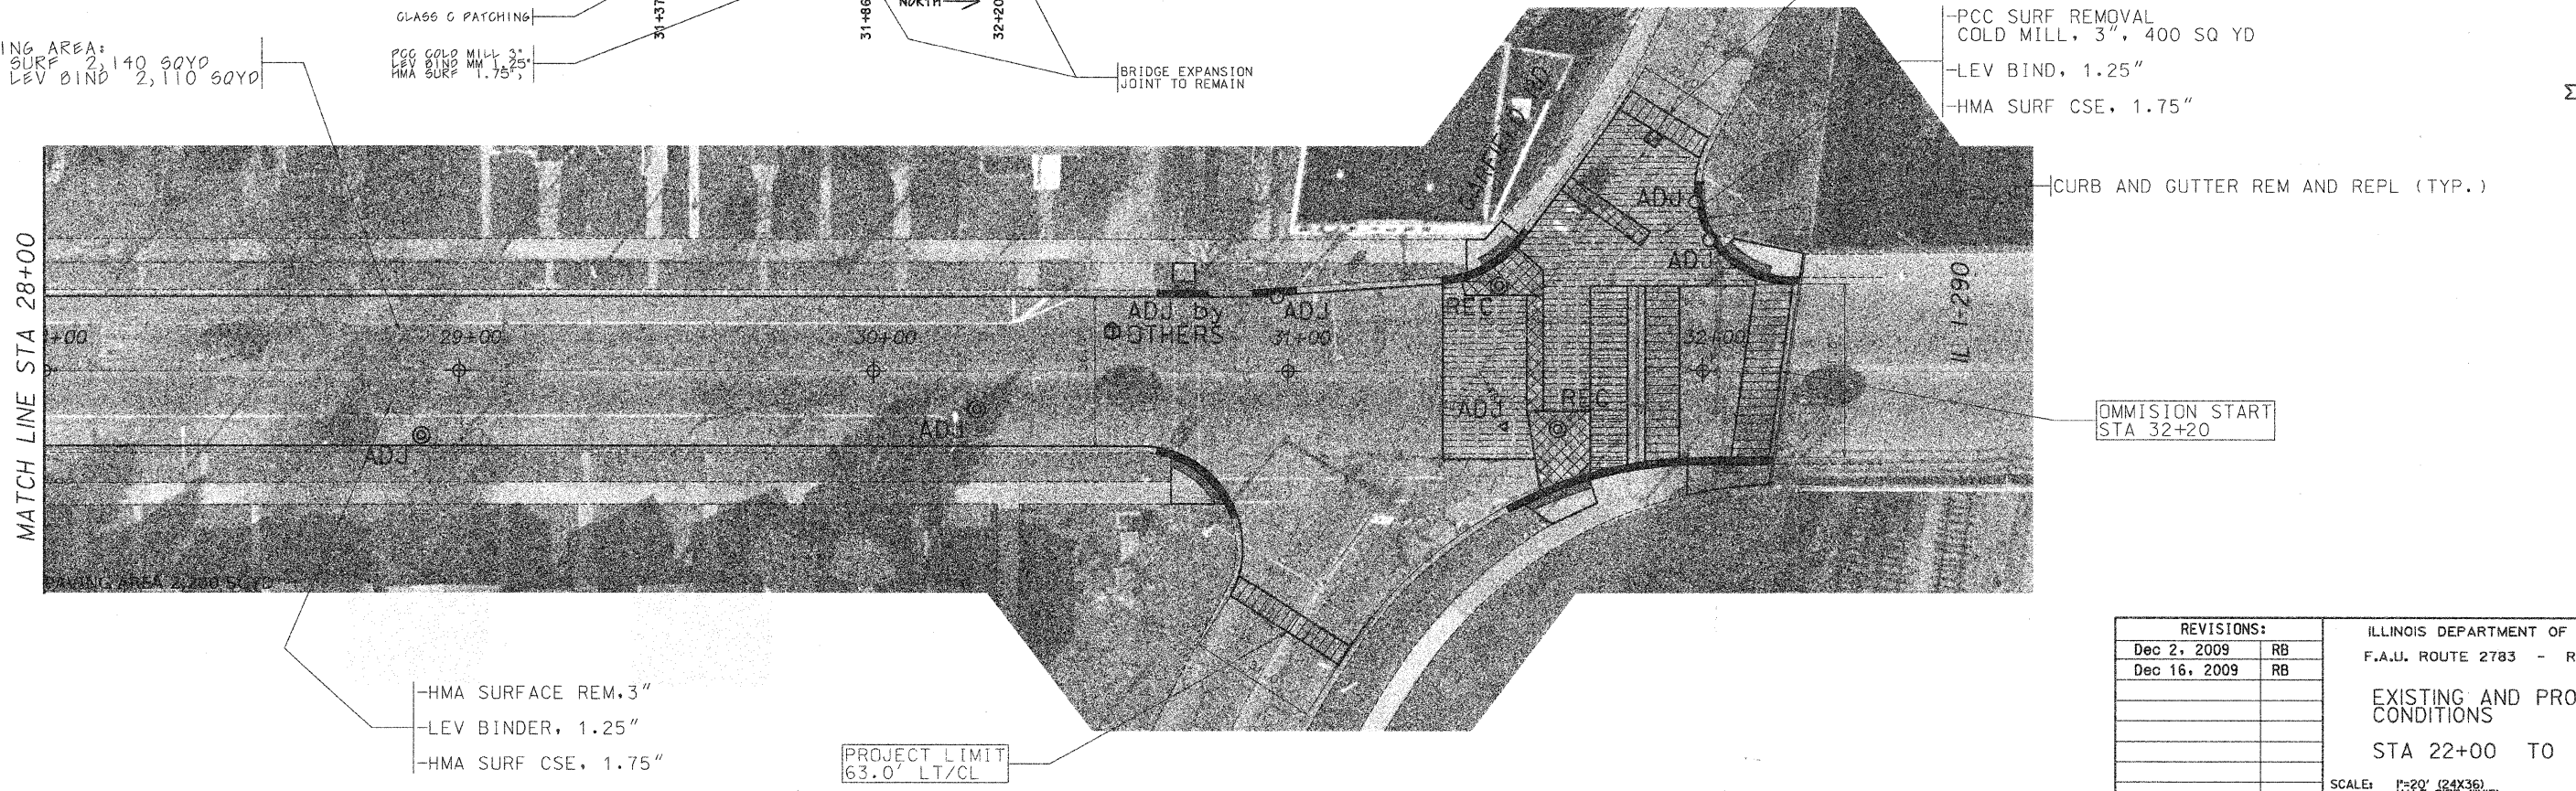

-HMA SURFACE REM. 3"
-LEV BINDER, 1.25"
-HMA SURF CSE, 1.75"

PROJECT LIMIT
63.0' LT/CL

REVISIONS:	
Dec 2, 2009	RB
Dec 16, 2009	RB

ILLINOIS DEPARTMENT OF TRANSPORTATION
F.A.U. ROUTE 2783 - RIDGELAND AVENUE
EXISTING AND PROPOSED CONDITIONS
STA 22+00 TO STA 32+20
SCALE: 1"=20' (24X36)
HALF SIZE (11X17)
DATE: 9/10/09
DRAWN BY: RB
CHECKED BY: JB