


F.A.J. ROUTE	SECTION	COUNTY	TOTAL SHEETS	SHEET No.
2783	09-00247-00-RS	COOK	28	9
STA 155+00 TO STA 161+00				
FED. ROAD DIST. No.	ILLINOIS	CONTRACT NO. 63397		

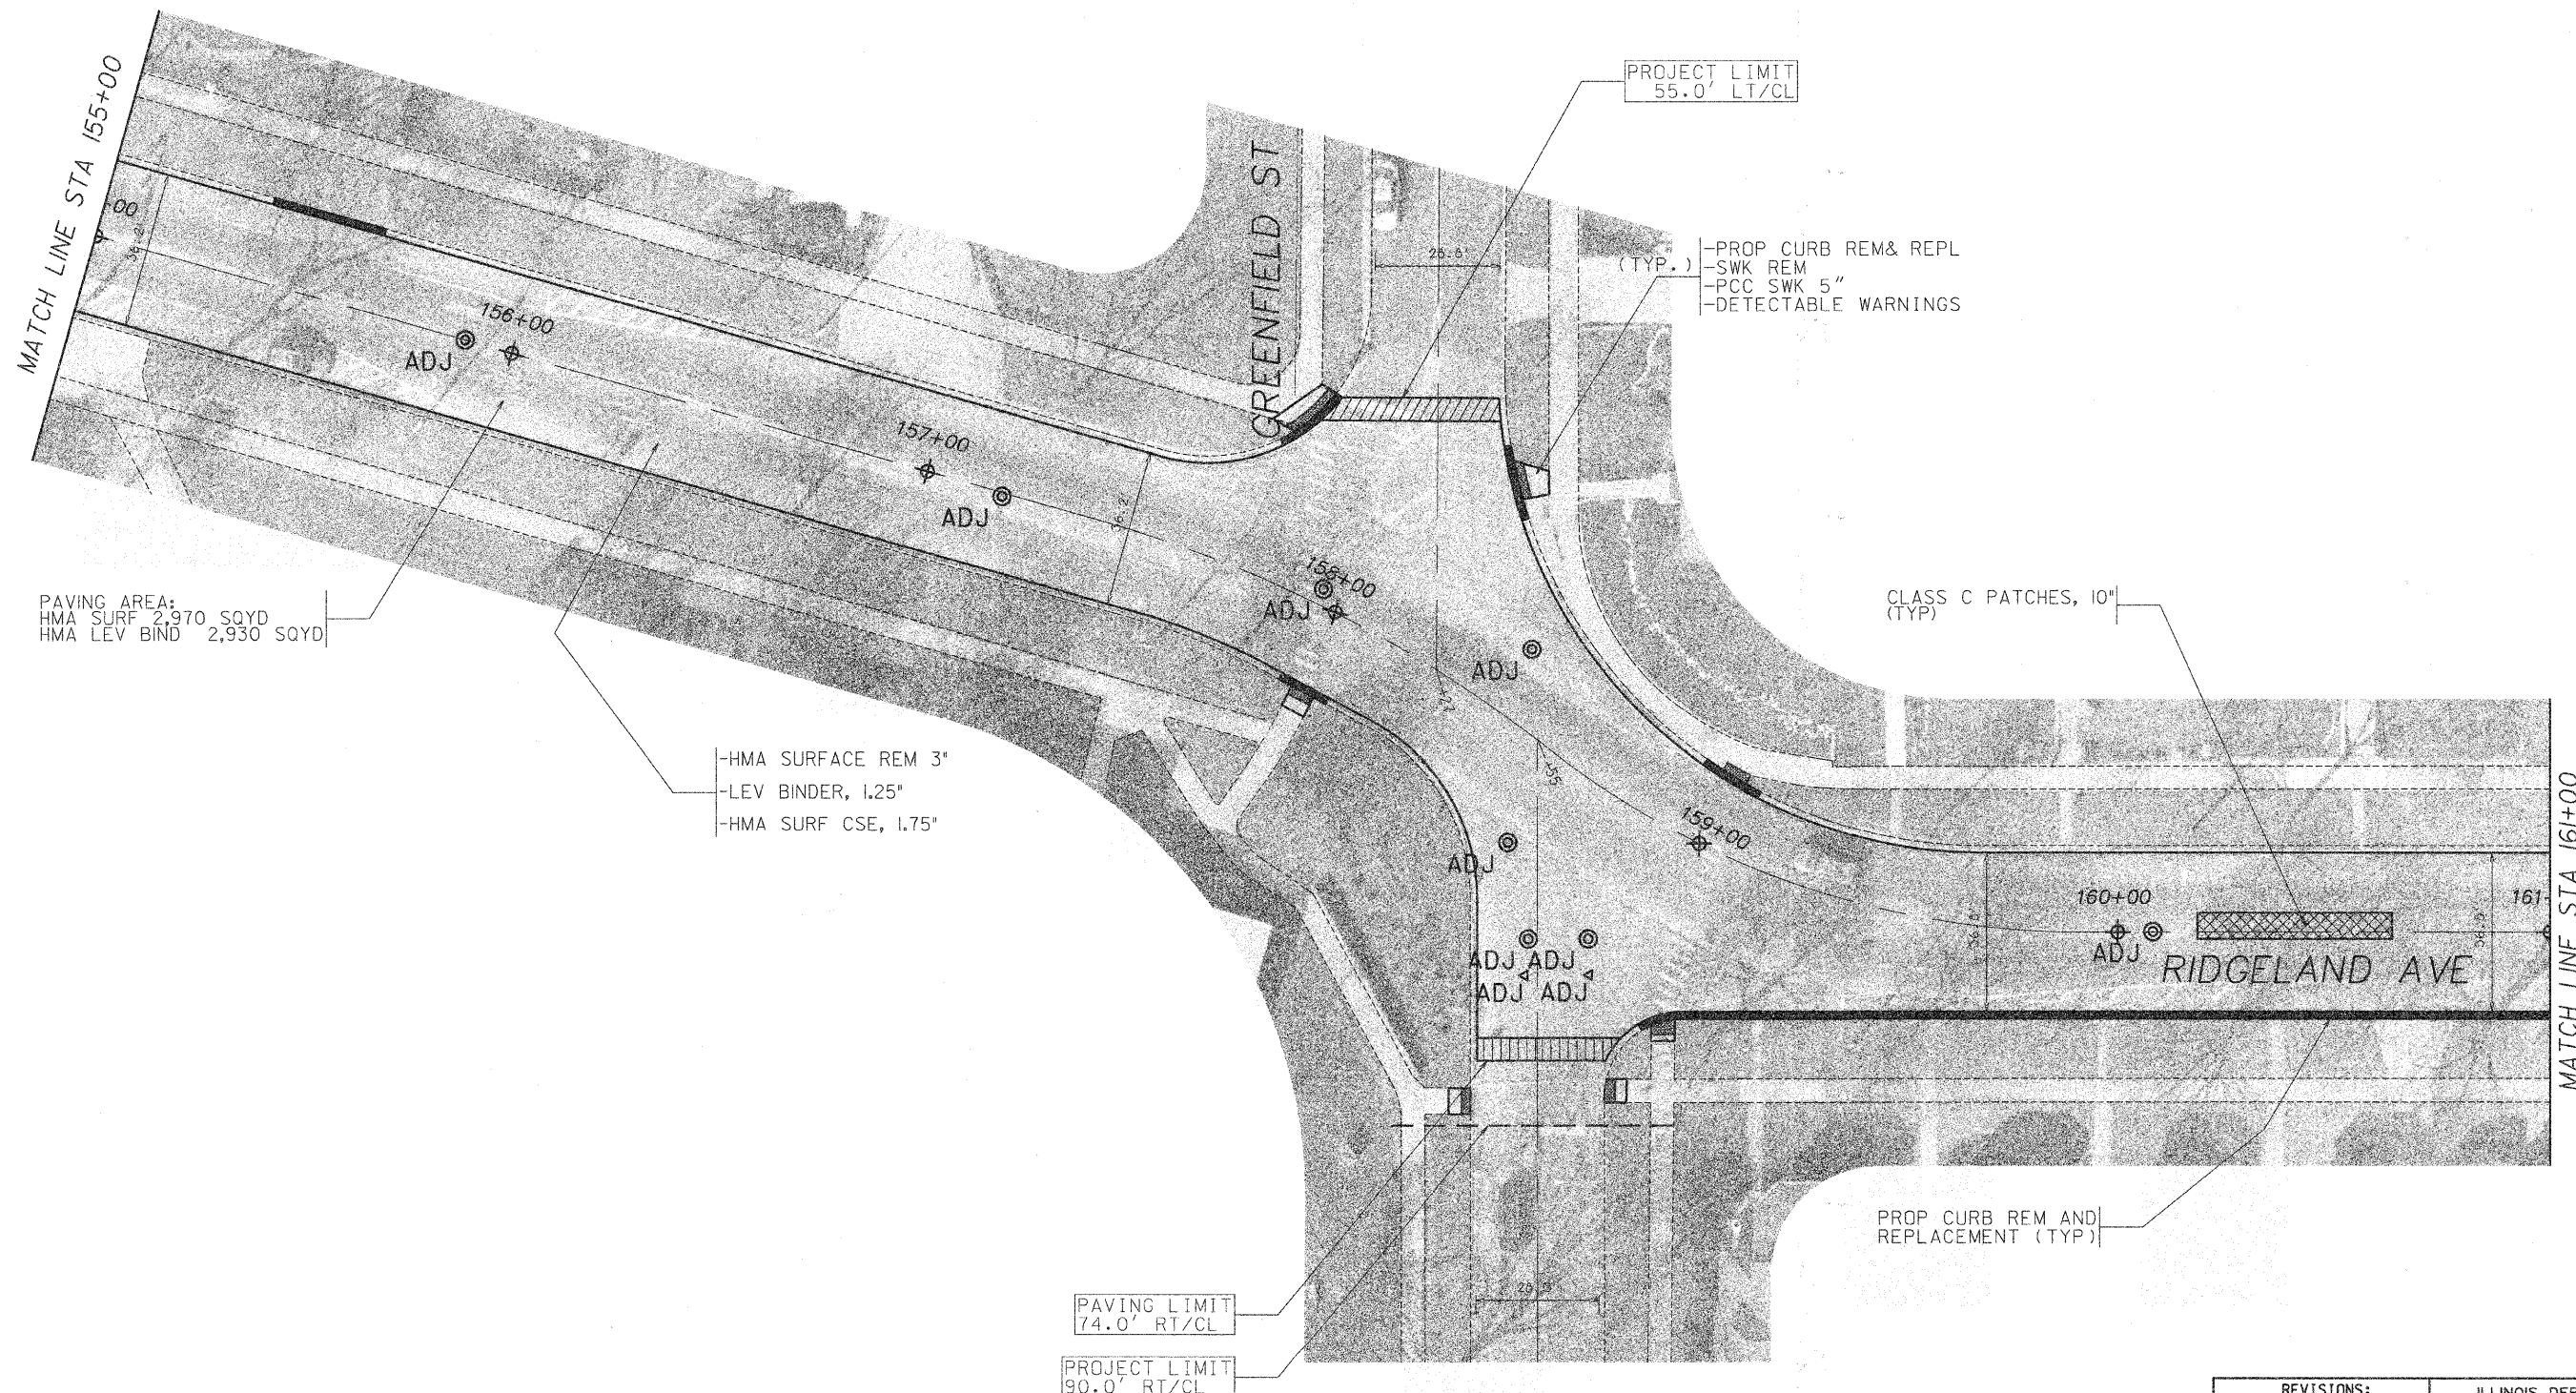

REVISIONS:		ILLINOIS DEPARTMENT OF TRANSPORTATION	
Dec 2, 2009	RB	F.A.J. ROUTE 2783 - RIDGELAND AVENUE	
Dec 16, 2009	RB	EXISTING AND PROPOSED CONDITIONS	
		STA 155+00 TO STA 161+00	
		SCALE: 1"=20' (24X36)	DRAWN BY: RB
		HALF SIZE (XIT)	CHECKED BY: JB
		DATE: 9/10/09	