


PAVING LIMIT
STA 11+50

MATCHLINE 16+00

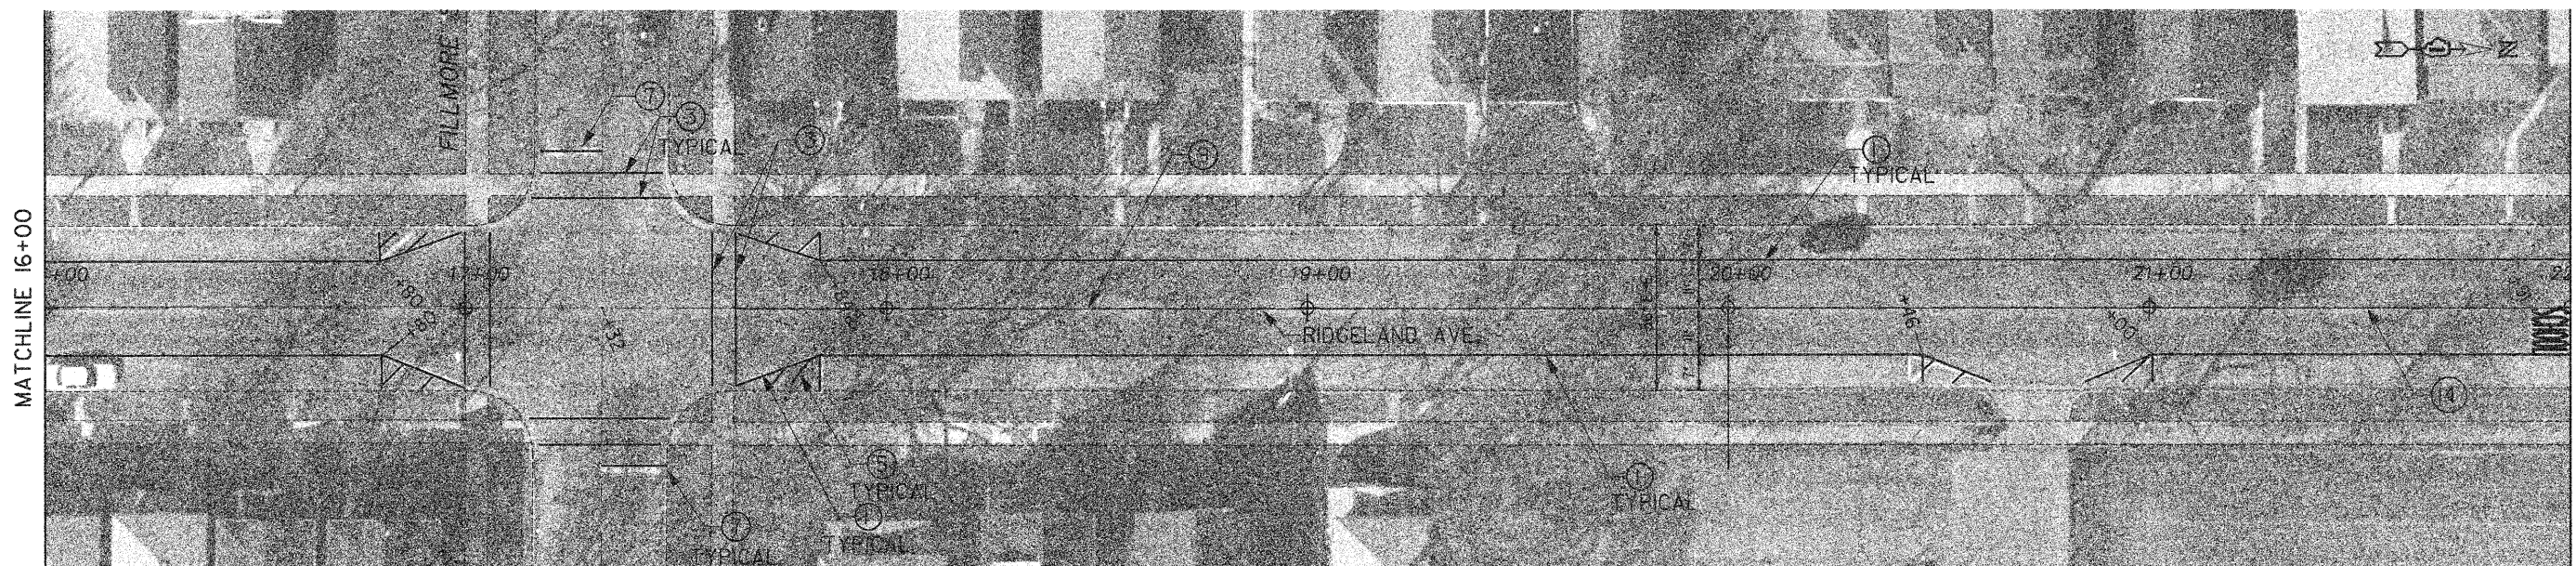

MATCHLINE 16+00

MATCHLINE 22+00

- | | |
|--|--|
| ① THERMOPLASTIC PAVEMENT MARKING LINE 4-IN. WHITE EDGE LINE | ⑧ THERMOPLASTIC PAVEMENT MARKING LINE 4-IN. DOUBLE YELLOW CENTER LINE |
| ② THERMOPLASTIC PAVEMENT MARKING LINE 4-IN. WHITE DOTTED | ⑨ THERMOPLASTIC PAVEMENT MARKING LINE 4-IN. YELLOW SKIP DASH |
| ③ THERMOPLASTIC PAVEMENT MARKING LINE 6-IN. WHITE | ⑩ THERMOPLASTIC PAVEMENT MARKING LETTERS & SYMBOLS WHITE |
| ④ THERMOPLASTIC PAVEMENT MARKING 4-IN. WHITE SKIP DASH TURN LANE | ⑪ THERMOPLASTIC PAVEMENT MARKING LINE 12-IN. YELLOW |
| ⑤ THERMOPLASTIC PAVEMENT MARKING 12-IN. WHITE DIAGONALS 15' C-C @ 45 DEG. | ⑫ THERMOPLASTIC PAVEMENT MARKING LINE 8-IN. WHITE |
| ⑥ THERMOPLASTIC PAVEMENT MARKING 12-IN. WHITE @ 90 DEG. @ 2' C-C | ⑬ TEMPORARY PAINT PAVEMENT MARKING LETTERS AND SYMBOLS |
| ⑦ THERMOPLASTIC PAVEMENT MARKING 24-IN. WHITE STOP BAR | ⑭ TEMPORARY PAINT PAVEMENT MARKING LINE 4-IN. YELLOW (4'X40') |
| | ⑮ TEMPORARY PAINT PAVEMENT MARKING LINE 24-IN. WHITE |

| REVISIONS: | |
|-------------|----|
| Dec 2, 2009 | RB |
| | |
| | |
| | |
| | |
| | |
| | |
| | |

ILLINOIS DEPARTMENT OF TRANSPORTATION
F.A.U. ROUTE 2783 - RIDGELAND AVENUE

PAVEMENT MARKINGS
STA 11+00 TO STA 22+00

SCALE: 1"=20' (24X36)
HALF SIZE (10X17)
DATE: 9/23/09
DRAWN BY: LB
CHECKED BY: RB