


FINAL SURVEY	SURVEYED	BY	DATE
NOTE BOOK	PLOTTED		
	TEMPLATE		
	AREAS CHECKED		

ORIGINAL SURVEY	SURVEYED	BY	DATE
NOTE BOOK	PLOTTED		
	TEMPLATE		
	AREAS CHECKED		

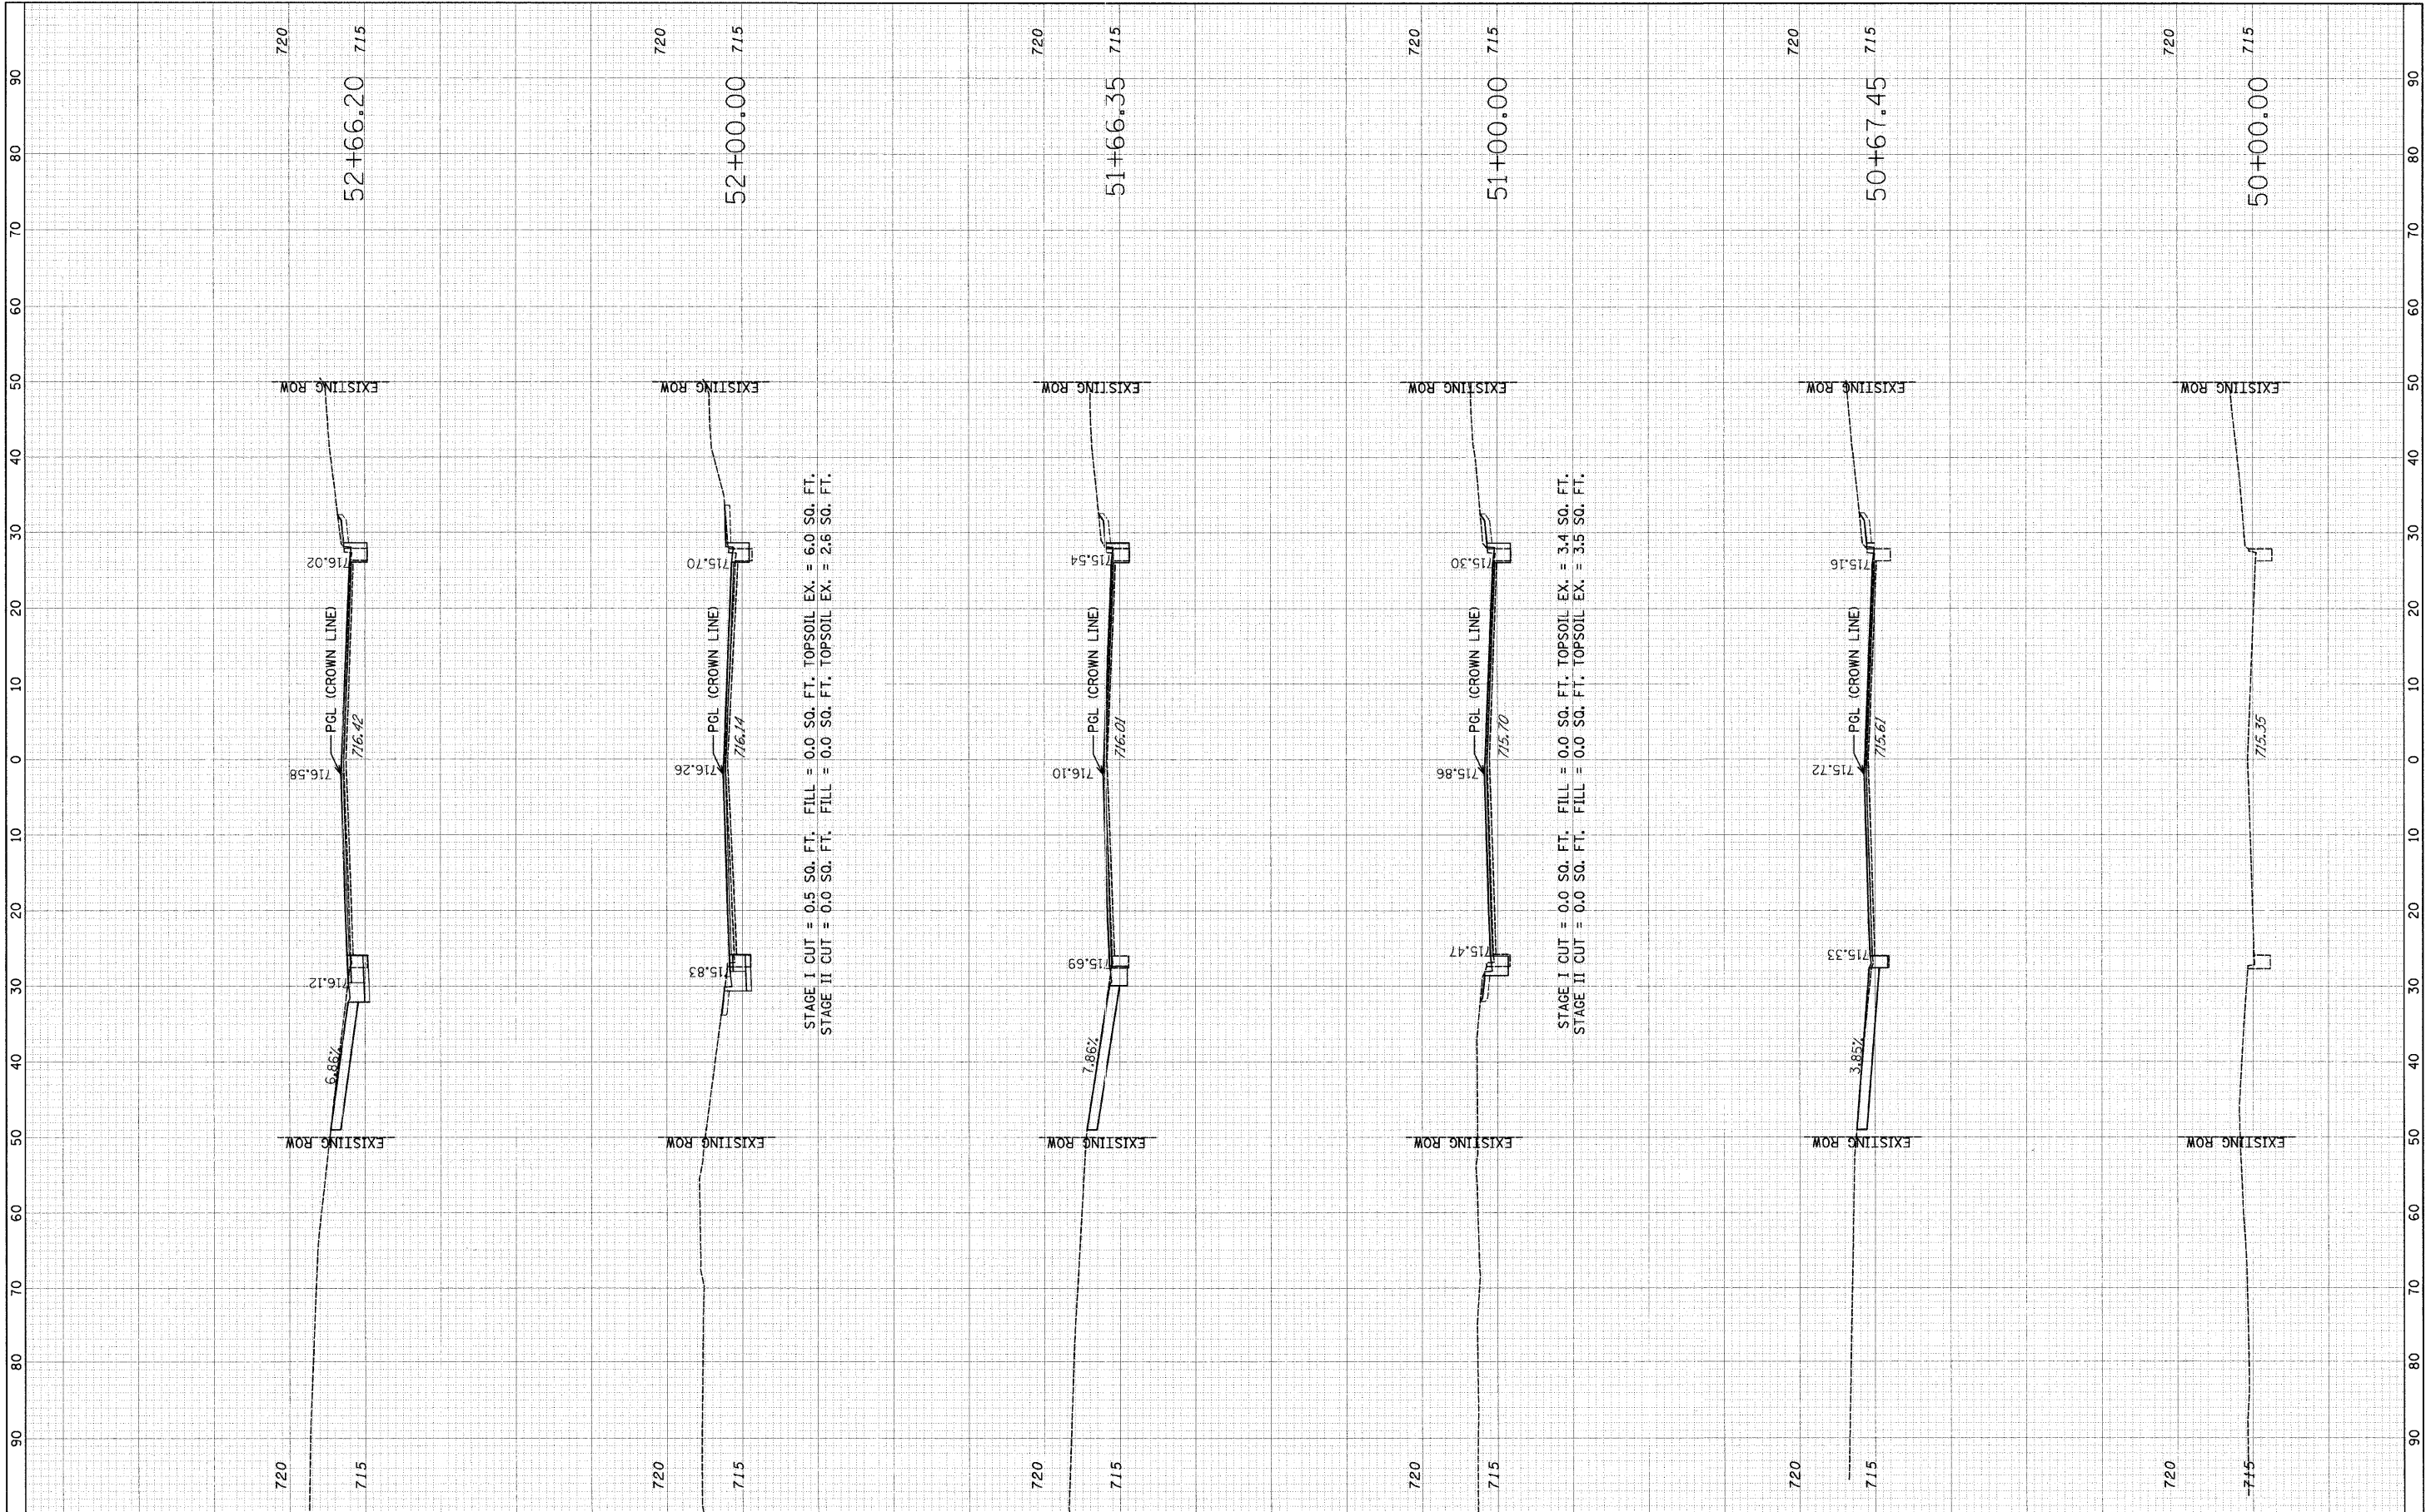

STAGE I CUT = 0.5 SQ. FT. FILL = 0.0 SQ. FT. TOPSOIL EX. = 6.0 SQ. FT.
 STAGE II CUT = 0.0 SQ. FT. FILL = 0.0 SQ. FT. TOPSOIL EX. = 2.6 SQ. FT.

STAGE I CUT = 0.0 SQ. FT. FILL = 0.0 SQ. FT. TOPSOIL EX. = 3.4 SQ. FT.
 STAGE II CUT = 0.0 SQ. FT. FILL = 0.0 SQ. FT. TOPSOIL EX. = 3.5 SQ. FT.

FILE NAME	USER NAME = BUSER#	DESIGNED	RD	REVISED	-	STATE OF ILLINOIS DEPARTMENT OF TRANSPORTATION	FABYAN PARKWAY CROSS SECTIONS	F.A.P. RTE.	SECTION	COUNTY	TOTAL SHEETS	SHEET NO.
#FILEL#	PLOT SCALE = #SCALE#	DRAWN	RD	REVISED	-			363	08-00370-00-SP	KANE	32	29
	PLOT DATE = #DATE#	CHECKED	JAC	REVISED	-			C-91-510-08				
		DATE	12-08-09	REVISED								CONTRACT NO. 63416
								ILLINOIS FED. AID PROJECT HSIP-9003 (056)				

SCALE: H:1"=10'; V:1"=5' SHEET NO. 30 OF 33 SHEETS STA. 50+00.00 TO STA. 52+66.20