





NOTE:  
ALL STEEL RAIL ELEMENTS SHALL BE GALVANIZED ACCORDING TO ARTICLE 509.05 OF THE STANDARD SPECIFICATIONS.

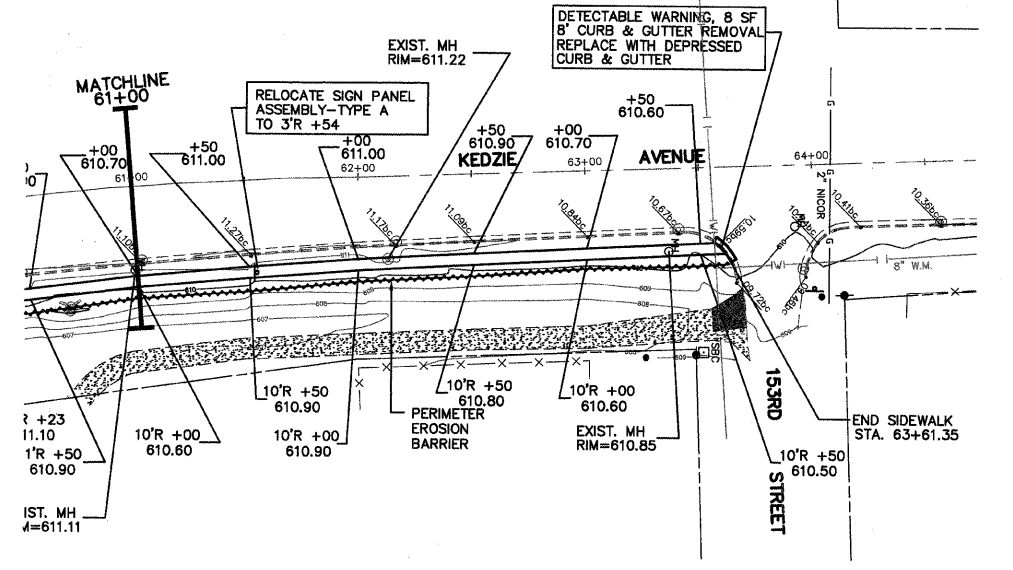

-  EX. HOT-MIX ASPHALT DRIVEWAY
-  EX. CONCRETE DRIVEWAY
-  EX. AGGREGATE DRIVEWAY

- NOTES:
- 1) ALL CURB RAMPS CONSTRUCTED SHALL HAVE DETECTABLE WARNINGS AND SHALL BE DYED FEDERAL STANDARD COLOR 30166 BRICK RED.
  - 2) ALL OFFSETS ARE TO THE BACK OF CURB ALONG THE EAST SIDE OF KEDZIE AVENUE.
  - 3) SIDEWALK ACROSS DRIVES SHALL BE 8" THICK.
  - 4) ALL PAVEMENT STRIPING SHALL BE THERMOPLASTIC PAVEMENT MARKINGS.
  - 5) ALL STEEL RAIL ELEMENTS SHALL BE GALVANIZED ACCORDING TO ARTICLE 509.05 OF THE STANDARD SPECIFICATIONS.

FILE NAME = H:\09\09-024\PLANS\PLAN.dwg	USER NAME =	DESIGNED - GGA/JDH	REVISED - 11-30-09
		DRAWN - GGA/BKL/BJS	REVISED -
	PLOT SCALE =	CHECKED - MAW	REVISED -
	PLOT DATE = 11/30/09 - 20:00 by Mark	DATE -	REVISED -

**STATE OF ILLINOIS  
DEPARTMENT OF TRANSPORTATION**

**KEDZIE AVENUE FROM 153RD ST. TO 159TH ST.  
SIDEWALK CONSTRUCTION  
SIDEWALK PLAN**

SCALE: 1"=40'    SHEET NO. 6 OF 19 SHEETS    STA.    TO STA.

F.A.U. RTE.	SECTION	COUNTY	TOTAL SHEETS	SHEET NO.
2831	09-00041-00-SW	COOK	19	6
CONTRACT NO. 63421				
FED. ROAD DIST. NO. 1		ILLINOIS		
FED. AID PROJECT ARA 9003(395)				