


EXISTING TOPOGRAPHY

LEGEND OF SYMBOLS	
	EXISTING POST TOP LIGHT POLE AND FIXTURE TO BE REMOVED
	EXISTING LIGHT POLE AND FIXTURE TO BE REMOVED
	PROPOSED 35' MH POLE WITH 6' ARM & 250 WATT METAL HALIDE LAMP
	PROPOSED CONTROL CENTER
	EXISTING OVERHEAD WIRING
	PROPOSED UNIT DUCT WITH 3-1/C No.6 & 1-1/C No.8 GROUND, 600V (XLP-(TYPE USE)), 1" DIAMETER OR AS NOTED, BORED & PULLED
	PROPOSED GALVANIZED STEEL CONDUIT IN TRENCH OR PUSHED AS NOTED
	CONTROLLER IDENTIFICATION (TYP.)
	CIRCUIT NUMBER (TYP.)
	POLE NUMBER (TYP.)
	STATION NUMBER (TYP.)

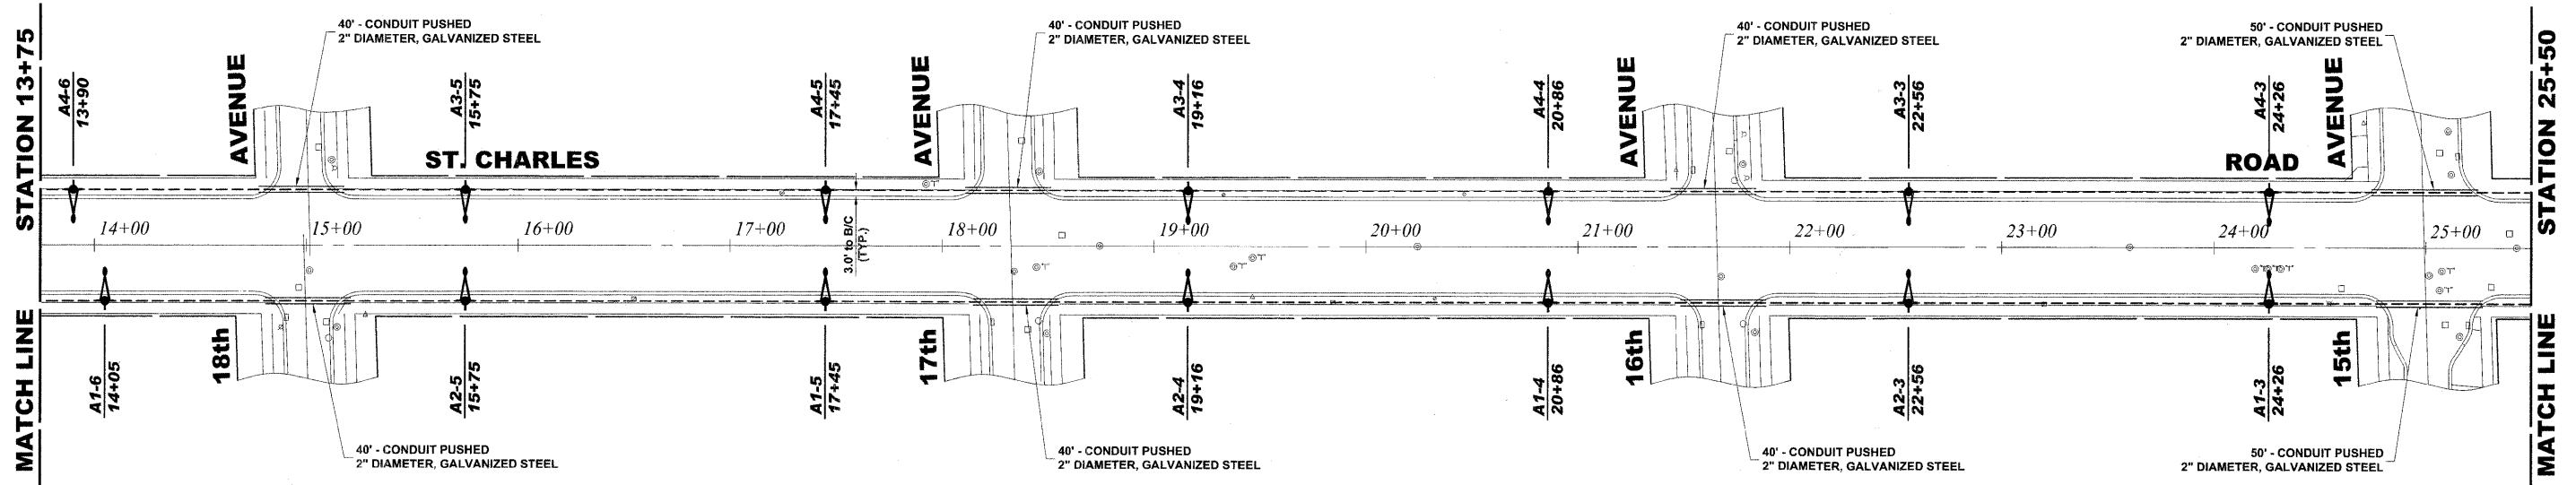

PROPOSED IMPROVEMENT

Drawing file: W:\Projects\565082900 - St. Charles Rd\50_151_152 - St. Charles Lighting.dwg Nov 30, 2009 2:52pm

HANCOCK ENGINEERS
 Civil Engineers
 Municipal Consultants
 Established 1911

9933 Riverchase Blvd
 Westchester, Illinois 60591-2796
 Phone: 708-962-1300
 Fax: 708-962-1322

USER NAME -	DESIGNED - MK/SBC	REVISED -
PLOT SCALE -	DRAWN - MK/LEV	REVISED -
PLOT DATE -	CHECKED - SBC/JG/MV	REVISED -
	DATE - 11-30-09	REVISED -

**STATE OF ILLINOIS
DEPARTMENT OF TRANSPORTATION**

ILLUMINATION PLAN

SCALE: 1" = 40' SHEET NO. 2 OF 5 SHEETS STA. 13+75 TO STA. 25+50

F.A.U. RTE.	SECTION	COUNTY	TOTAL SHEETS	SHEET NO.
1397	09-00129-00-PV	COOK	103	53
CONTRACT NO. 63428			M-9003 (267)	

(BOOK NOS. 1579, 1583, 1589) E.H.E. PROJECT NO. 565-08-29001