


Drawing file: W:\Projects\56508290 - St. Charles Rd\52_St. Charles Lighting.dwg Nov 30, 2009 - 2:53pm

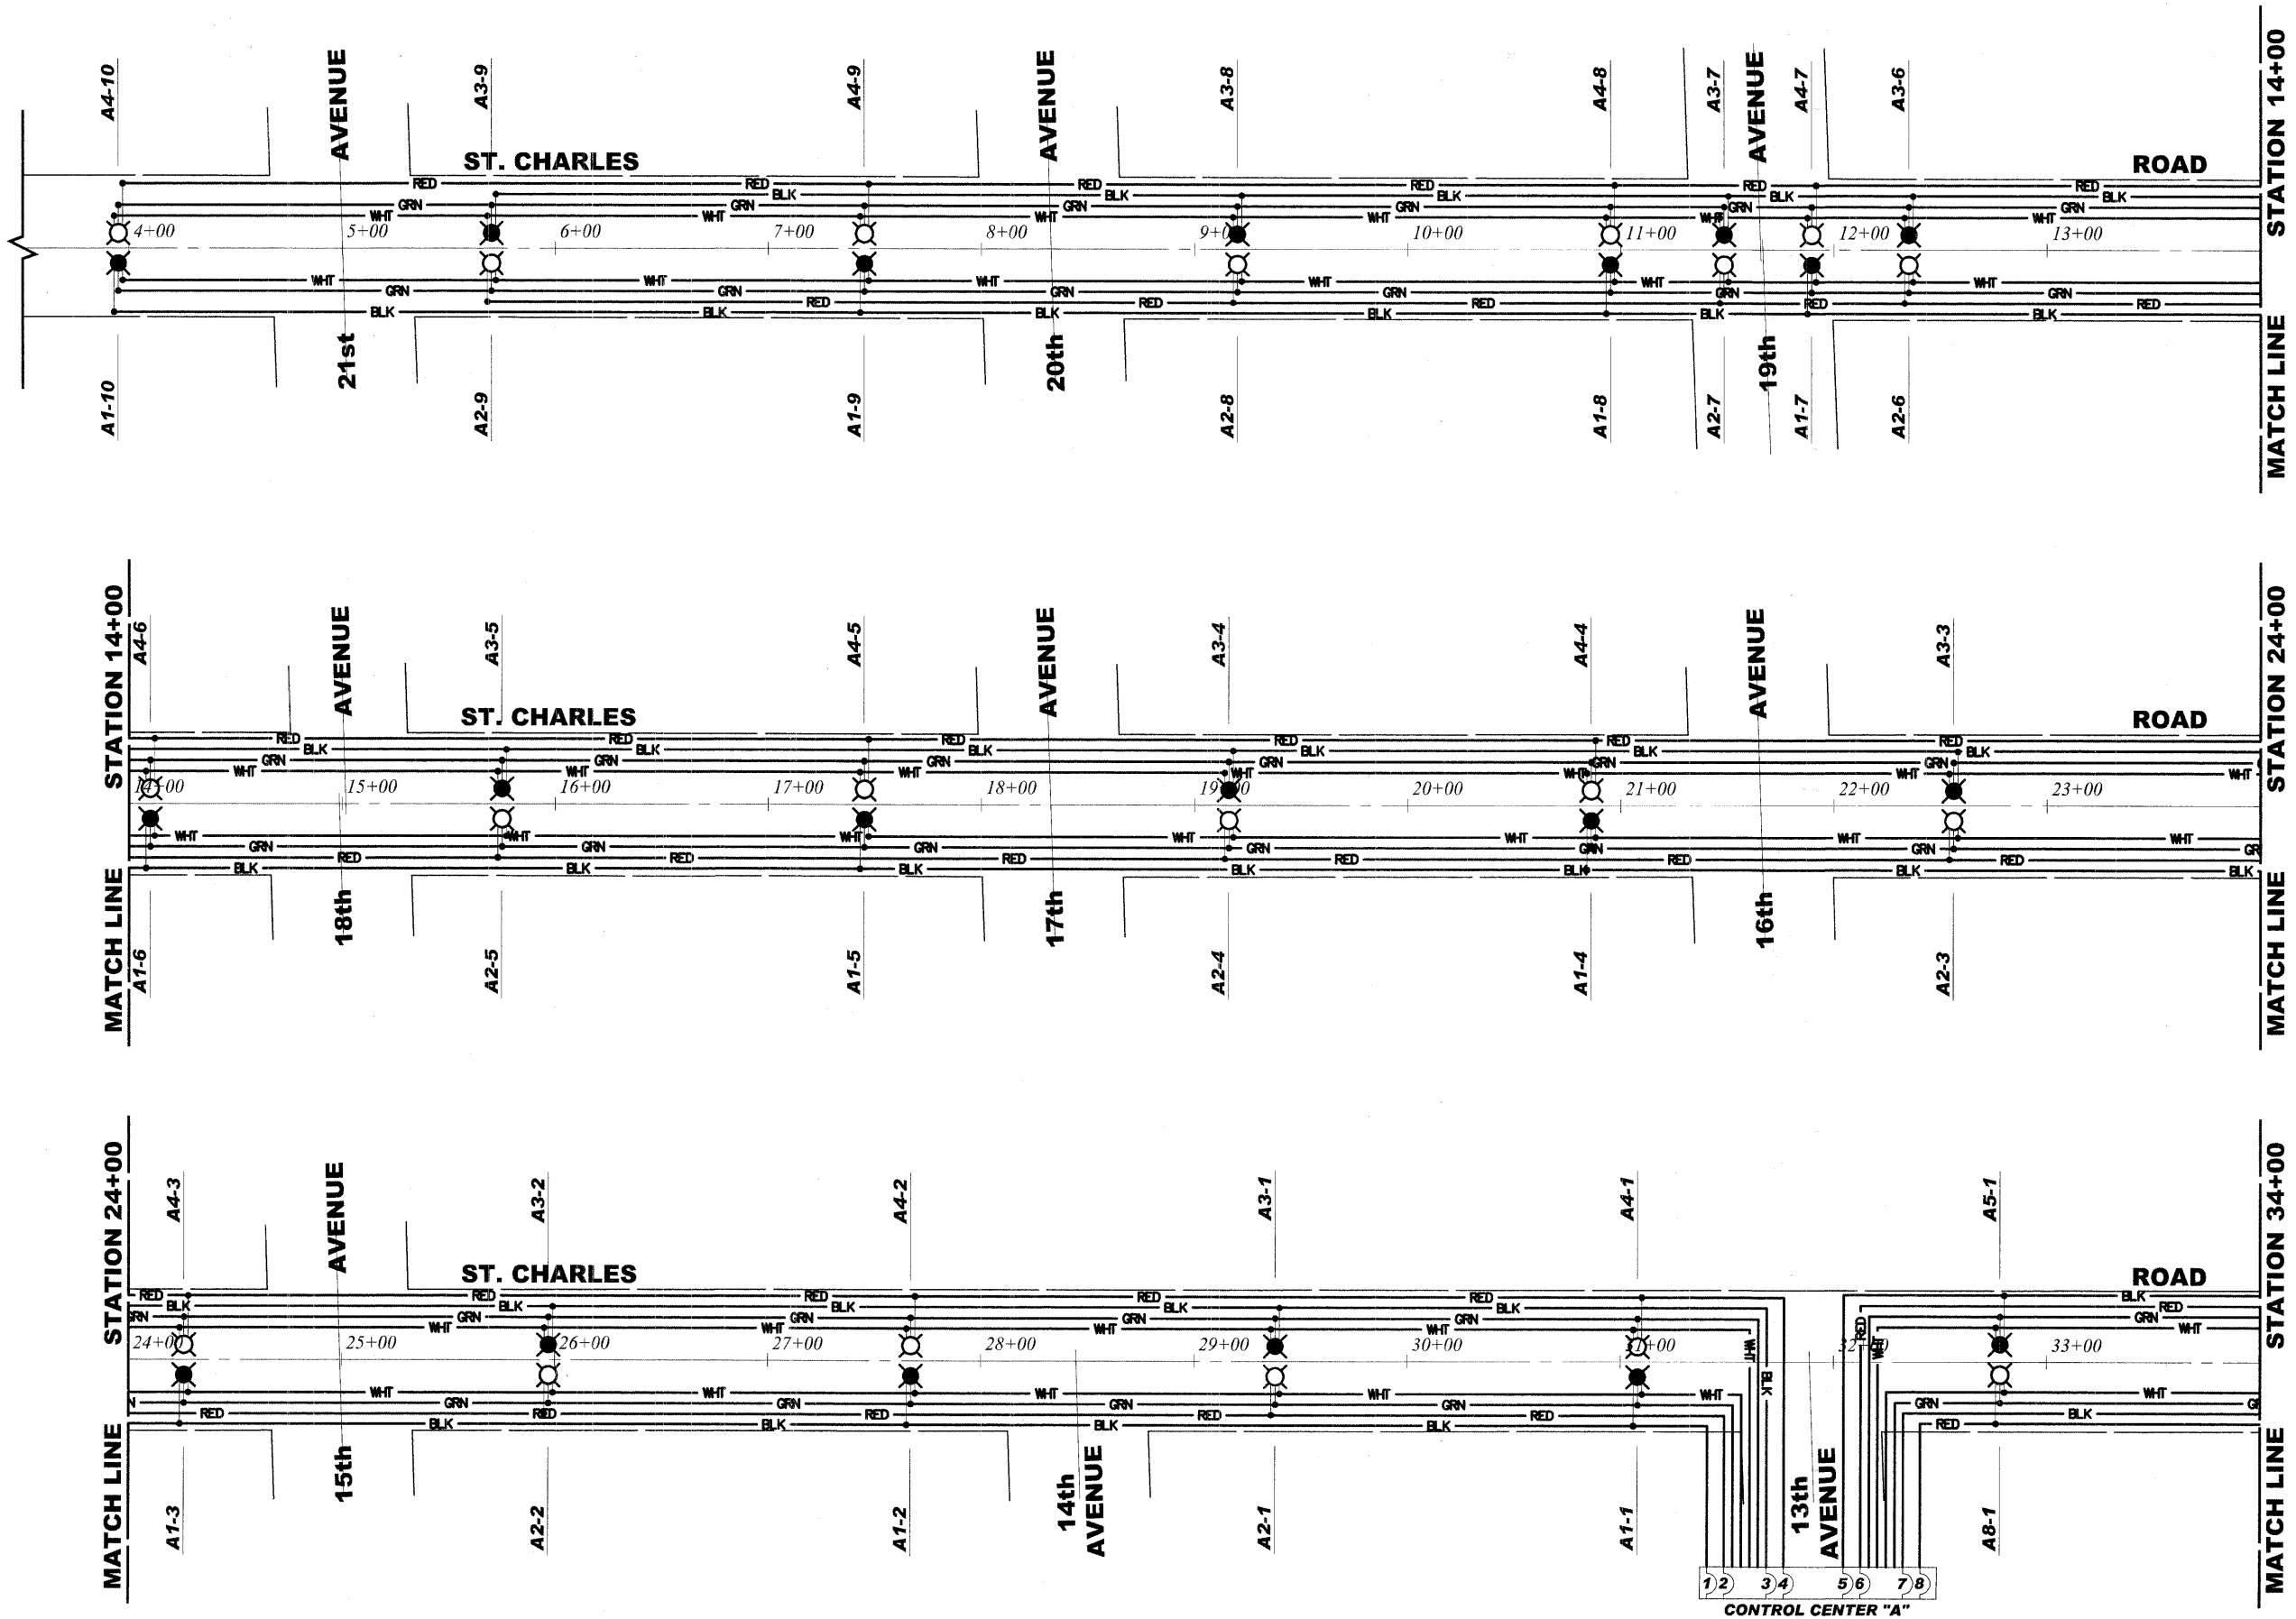

HANCOCK ENGINEERING
 Civil Engineers
 Municipal Consultants
 Established 1911

1911 Riverside Blvd
 Webster, Illinois 60552-2780
 Phone: 708/654-1100
 Fax: 708/654-1212

USER NAME --	DESIGNED -- MK/SBC	REVISED --
PLOT SCALE --	DRAWN -- MK/LEV	REVISED --
PLOT DATE --	CHECKED -- SBC/JG/MV	REVISED --
	DATE -- 11-30-09	REVISED --

**STATE OF ILLINOIS
 DEPARTMENT OF TRANSPORTATION**

ILLUMINATION WIRING DIAGRAM

SCALE: 1" = 40' SHEET NO. 1 OF 2 SHEETS STA. 3+50 TO STA. 34+00

F.A.U. RTE.	SECTION	COUNTY	TOTAL SHEETS	SHEET NO.
1397	09-00129-00-PV	COOK	103	57
CONTRACT NO. 63428			FED. ROAD DIST. NO. 1 ILLINOIS FED. AID PROJECT M-9003 (267)	
E.H.E PROJECT NO. 565-08-29001				