


STATION 25+50

STATION 37+00

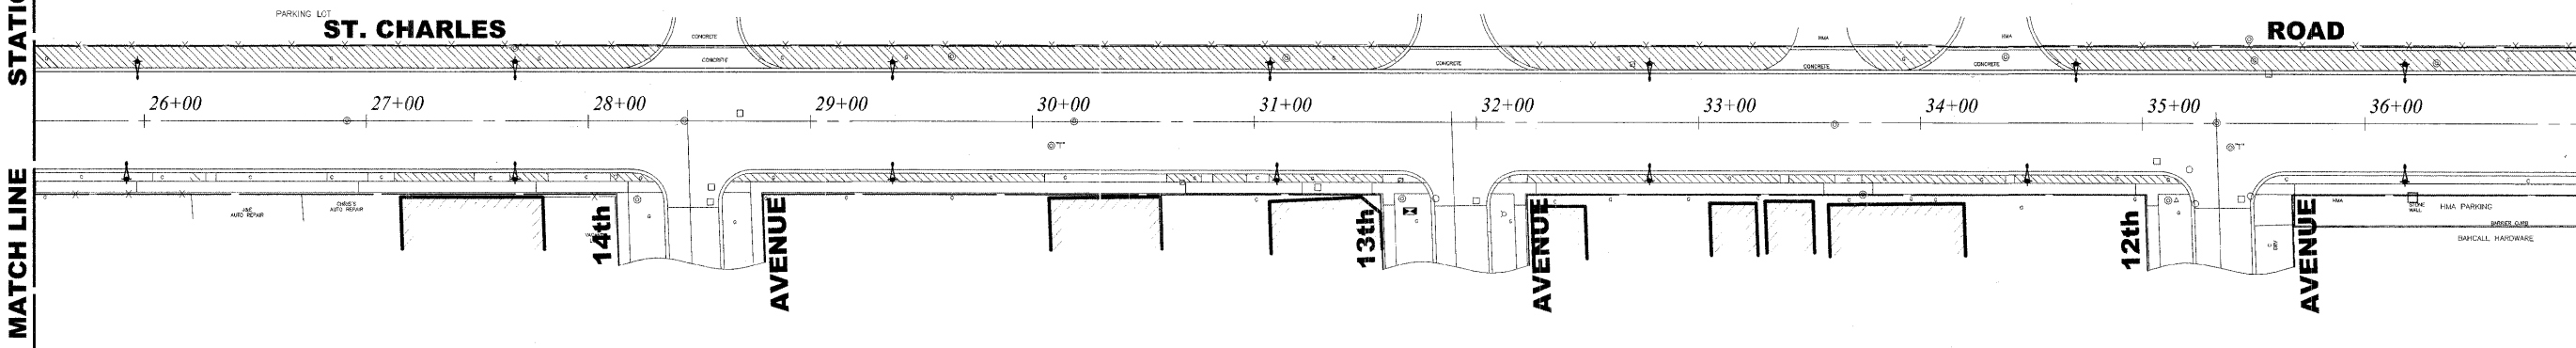

### LANDSCAPING NOTES

#### SODDING:

ALL DISTURBED AREAS INDICATED ON CROSS SECTION OR LANDSCAPING PLANS TO BE SODDED, INCLUDING FERTILIZER NUTRIENTS\*, AND SUPPLEMENTAL WATERING WHICH IS TO BE USED AFTER THE INITIAL WATERING (AS SPECIFIED AND AS DIRECTED BY THE ENGINEER) AT THE RATE OF 10 GALLONS PER SQUARE YARD SODDING. SODDED SLOPES WHICH ARE 2:1 OR STEEPER SHALL BE STAKED. (PROVIDE A 3" STRIP AROUND CATCH BASINS IN SEEDING AREAS).

#### 4" TOP SOIL LAYER:

SOIL SHALL BE SPREAD AS INDICATED ON THE TYPICAL CROSS SECTIONS.

#### FERTILIZER NUTRIENTS\* FOR SODDING:

USE A FERTILIZER WITH A 1:1:1 RATIO PER ACRE:

90 LBS. NITROGEN FERTILIZER NUTRIENT  
90 LBS. PHOSPHORUS FERTILIZER NUTRIENT  
90 LBS. POTASSIUM FERTILIZER NUTRIENT


TOTAL: 270 LBS. PER ACRE

### LEGEND OF SYMBOLS

SYMBOL	DESCRIPTION
	PROPOSED CONCRETE AREA
	PROPOSED HOT MIX ASPHALT AREA
	PROPOSED SODDED PARKWAY

STATION 37+00

STATION 48+00

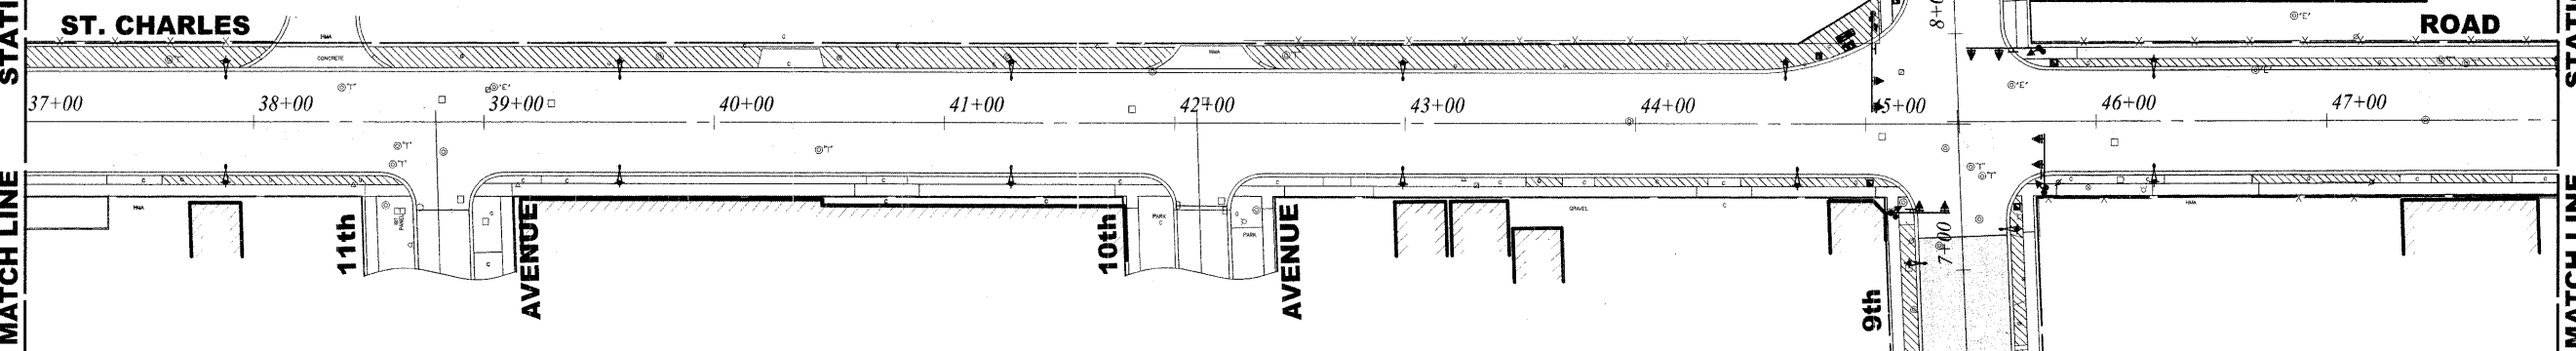

Drawing File: W:\Projects\36508290 - St. Charles Rd\61-St. Charles 40 Scale.dwg  
 Dec 08, 2009 - 10:06am  
 User: SBC/JGM

**HANCOCK ENGINEERING**  
 Civil Engineers  
 Municipal Consultants  
 Established 1911

1903 Riverfront Road  
 Wheeling, Illinois 60090-2780  
 Phone: 708-865-0300  
 Fax: 708-865-1212

USER NAME -	DESIGNED - MK/SBC	REVISED -
	DRAWN - MK/LEV	REVISED -
PLOT SCALE -	CHECKED - SBC/JGM/V	REVISED -
PLOT DATE -	DATE - 11-30-09	REVISED -

STATE OF ILLINOIS  
DEPARTMENT OF TRANSPORTATION

ASPHALT AND LANDSCAPING PLAN

SCALE: 1" = 40' SHEET NO. 2 OF 3 SHEETS STA. 25+50 TO STA. 48+00

F.A.U. RTE.	SECTION	COUNTY	TOTAL SHEETS	SHEET NO.
1397	09-00129-00-PV	COOK	103	70
CONTRACT NO. 6342B			FED. ROAD DIST. NO. 1 ILLINOIS FED. AID PROJECT M-9003 (267)	
(BOOK NOS. 1579, 1583, 1589) E.H.E PROJECT NO. 565-08-28001				