



U.S. ROUTE 41 (SKOKIE BOULEVARD)

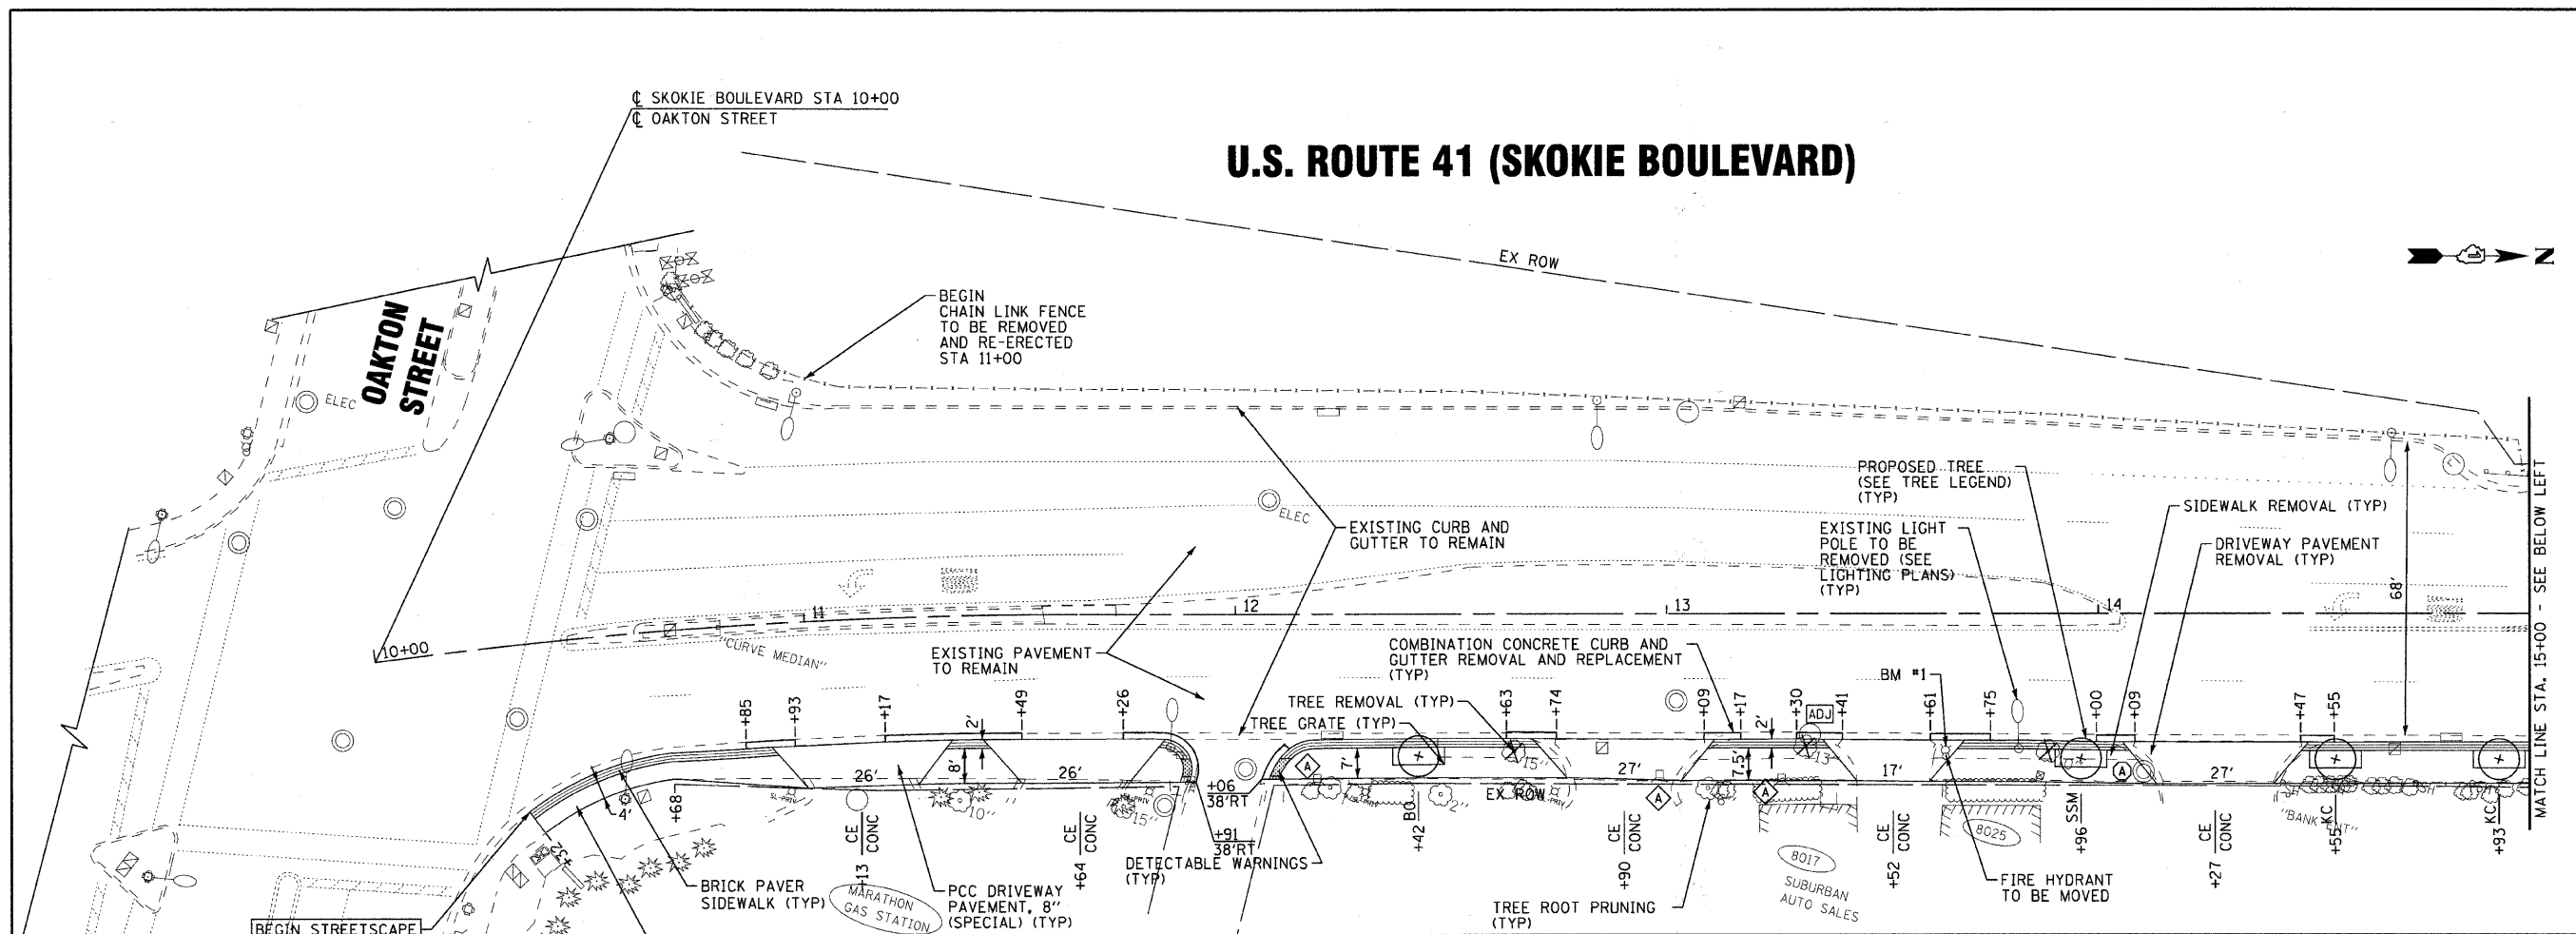

U.S. ROUTE 41 (SKOKIE BOULEVARD)

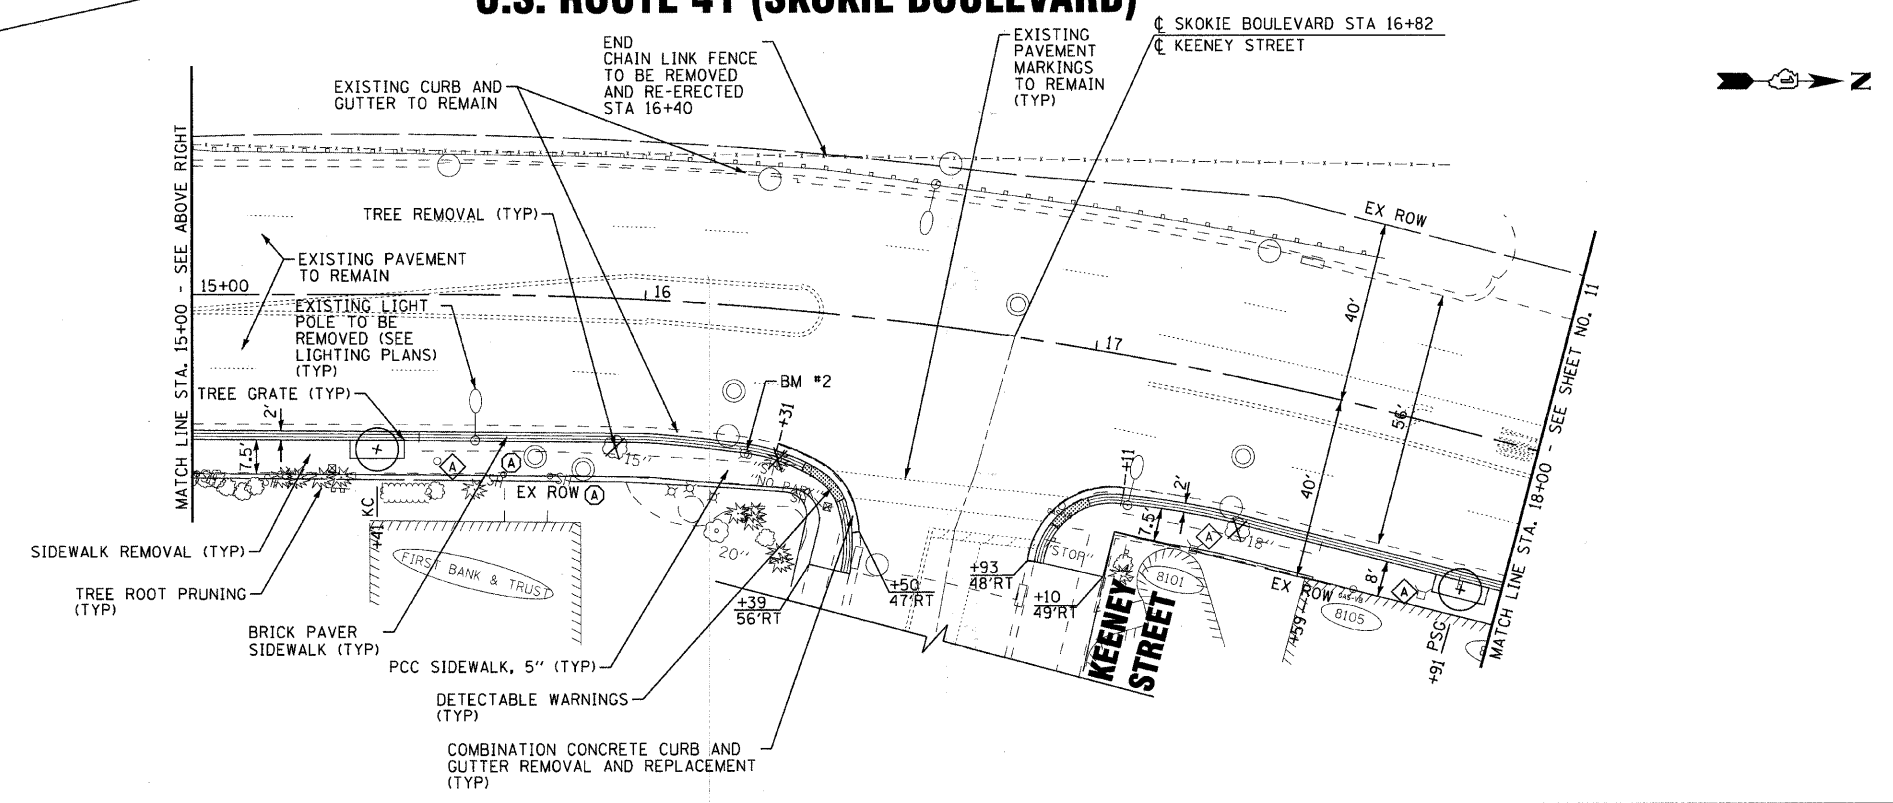

COPYRIGHT © 2009 BY BAXTER & WOODMAN, INC.
 ALL RIGHTS RESERVED. NO PART OF THIS DRAWING IS TO BE REPRODUCED OR TRANSMITTED IN ANY FORM OR BY ANY MEANS, ELECTRONIC OR MECHANICAL, INCLUDING PHOTOCOPYING, RECORDING, OR BY ANY INFORMATION STORAGE AND RETRIEVAL SYSTEM, WITHOUT THE WRITTEN PERMISSION OF BAXTER & WOODMAN, INC.
 LICENSE NO. 184-000271 - EXPIRES 4/30/2011
 11/30/2009 10:21:47 AM



DESIGNED -	DJS	REVISED -	IDOT REVIEW 11/23/09
DRAWN -	RKM/CJC/MAC	REVISED -	
CHECKED -	MDW	REVISED -	
DATE -	10-16-2009	FILE -	091028-PLAN-1.shp

VILLAGE OF SKOKIE, ILLINOIS U.S. ROUTE 41 (SKOKIE BOULEVARD) STREETSCAPE IMPROVEMENTS

PLAN	
U.S. ROUTE 41 (SKOKIE BOULEVARD)	
SCALE: 1" = 20'	STA. 10+00 TO STA. 18+00

F.A.P. RTE.	SECTION	COUNTY	TOTAL SHEETS	SHEET NO.
350	09-00283-00-LS	COOK	27	10
C-91-285-10		CONTRACT NO. 63430		
FED. ROAD DIST. NO. 1 (ILLINOIS) FED. AID PROJECT ARA-9003647				