
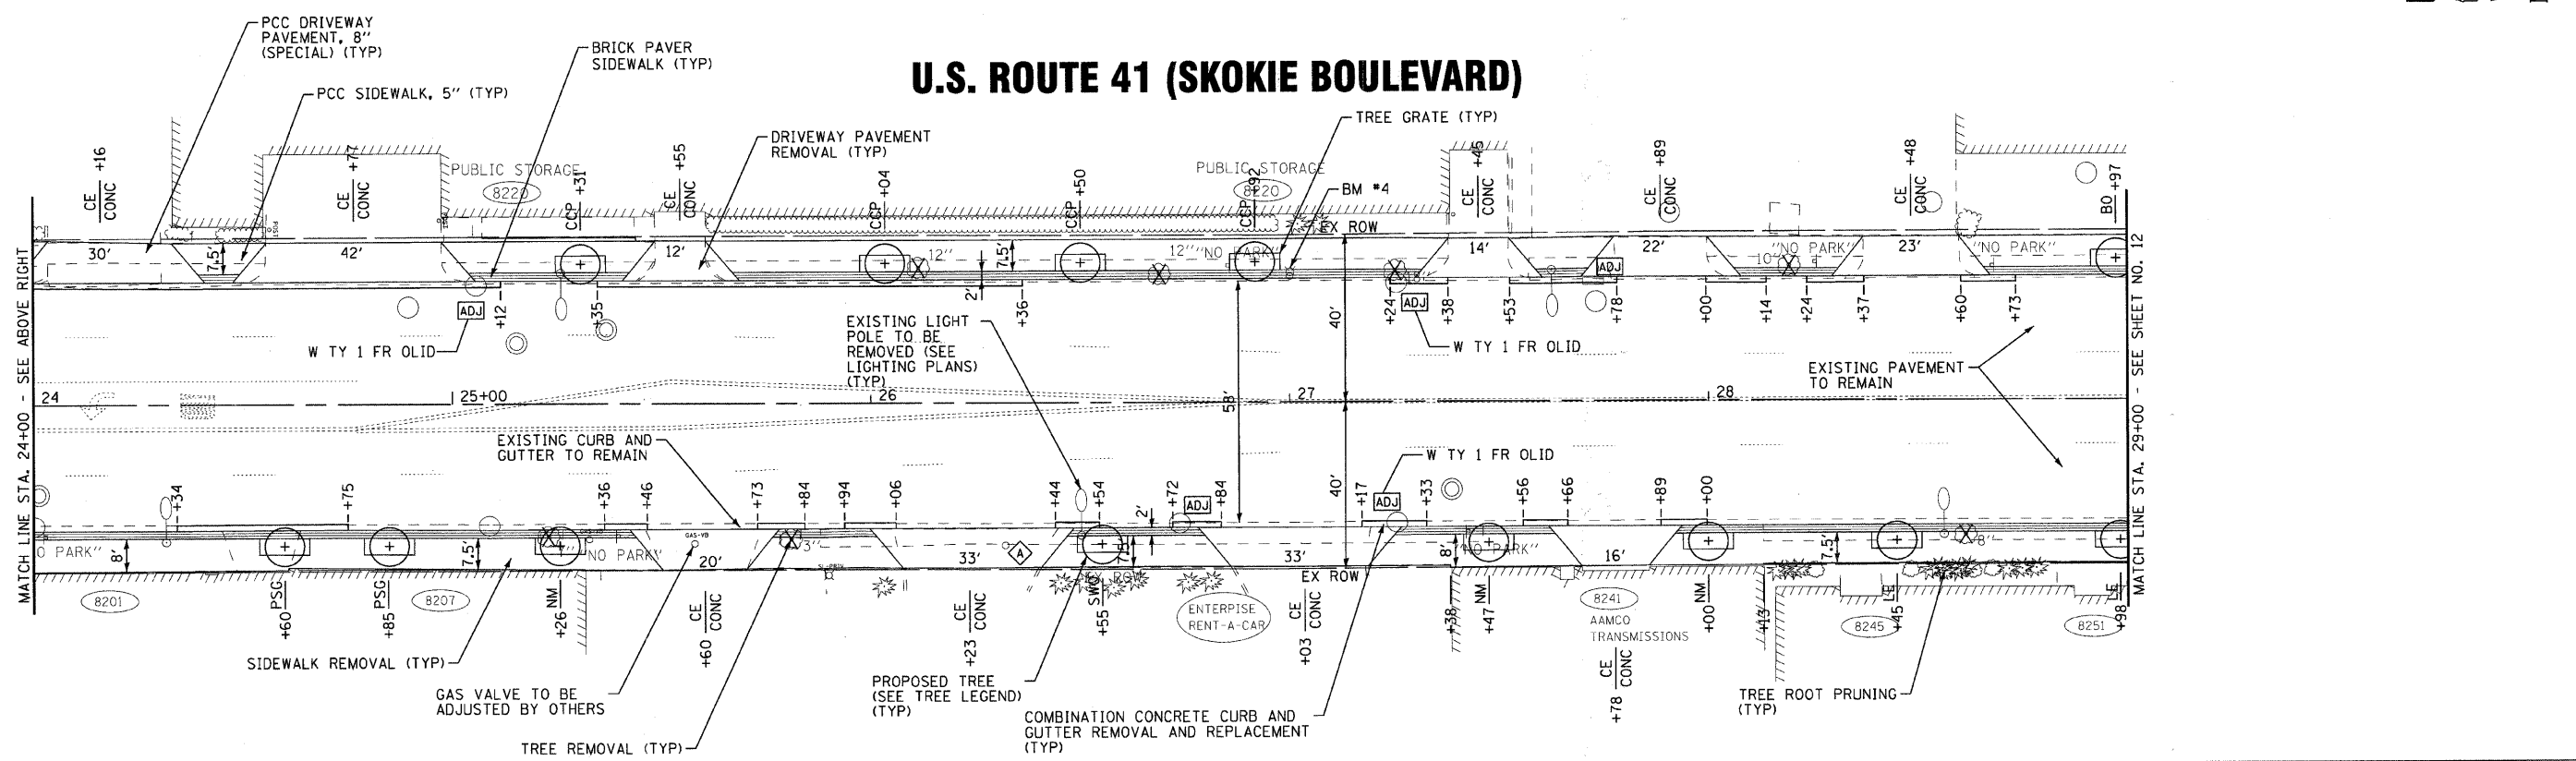


# U.S. ROUTE 41 (SKOKIE BOULEVARD)

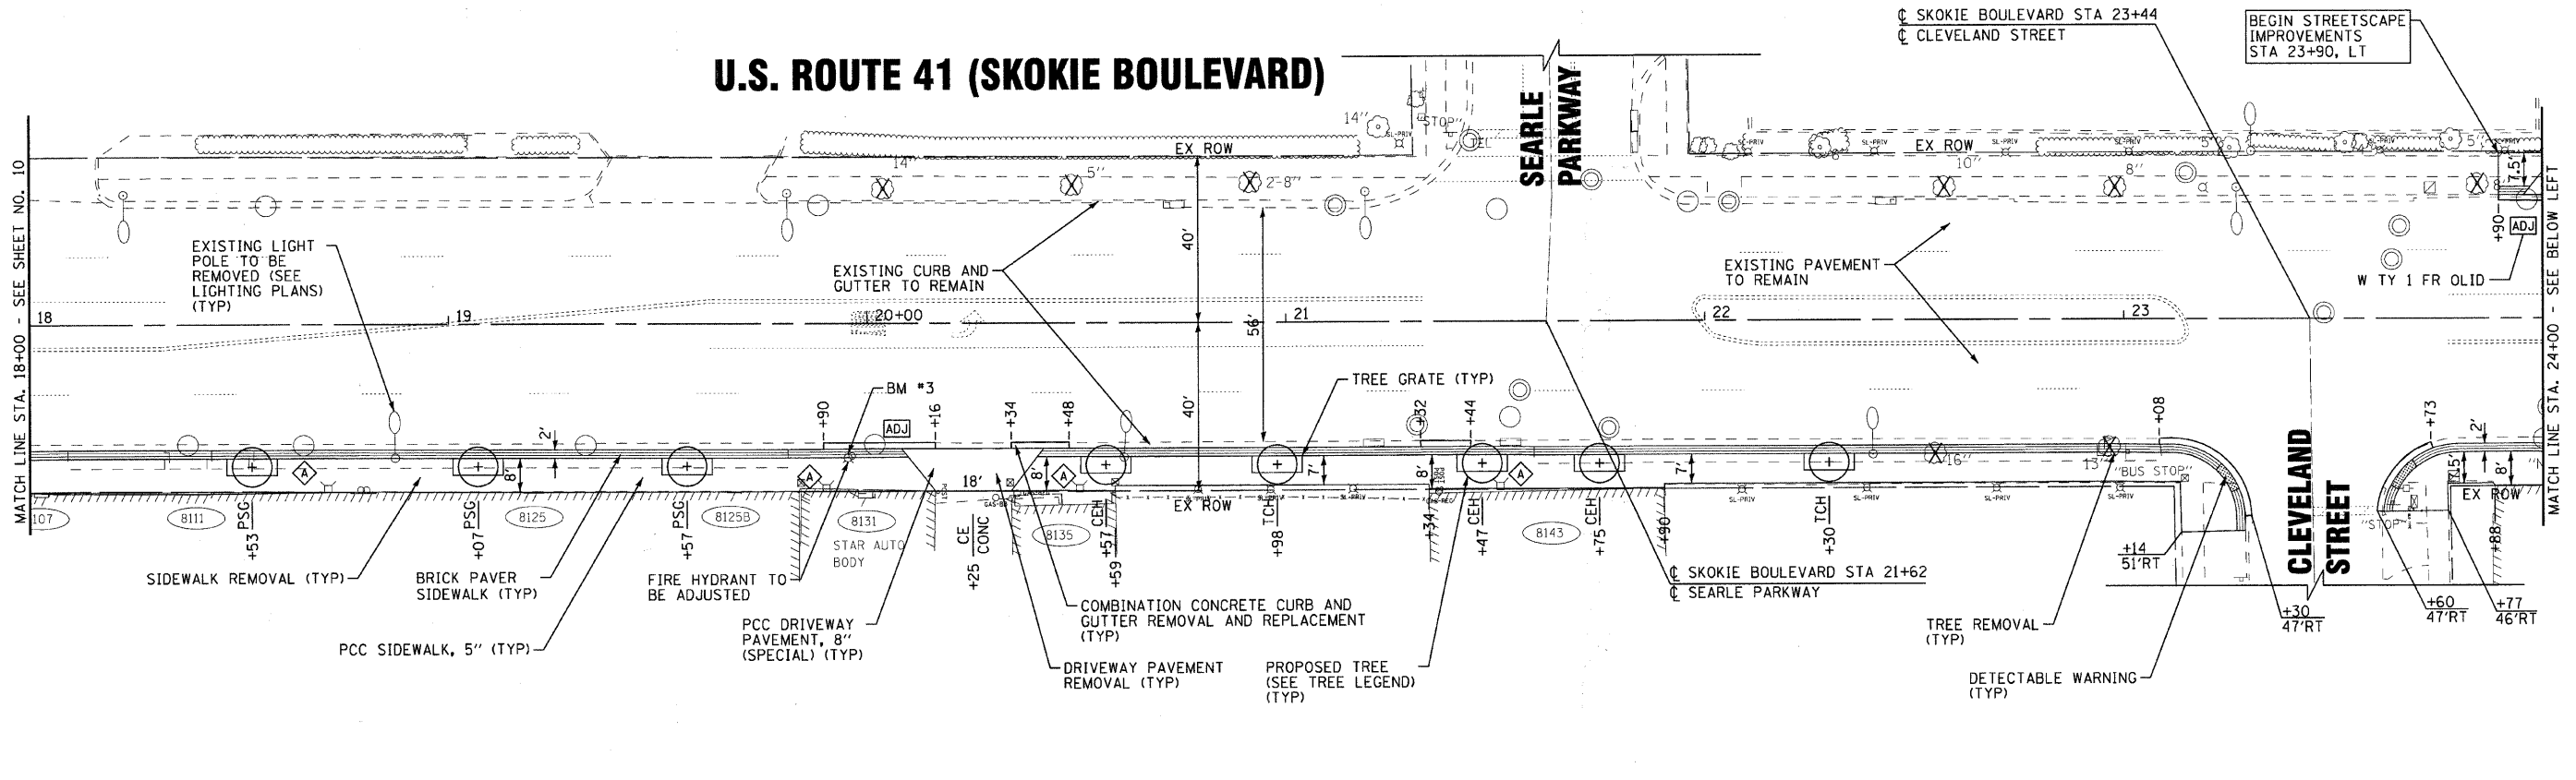

DESIGNED -	DJS	REVISED -	IDOT REVIEW 11/23/09
DRAWN -	RKM/CJC/MAC	REVISED -	
CHECKED -	MDW	REVISED -	
DATE -	10-16-2009	FILE -	091028-PLAN-2.shp

## VILLAGE OF SKOKIE, ILLINOIS U.S. ROUTE 41 (SKOKIE BOULEVARD) STREETSCAPE IMPROVEMENTS

<b>PLAN</b>		F.A.P. RTE.	SECTION	COUNTY	TOTAL SHEETS	SHEET NO.
U.S. ROUTE 41 (SKOKIE BOULEVARD)		350	09-00283-00-LS	COOK	27	11
SCALE: 1" = 20'		STA. 18+00 TO STA. 29+00		CONTRACT NO. 63430		
FED. ROAD DIST. NO. 1 (ILLINOIS) FED. AID PROJECT ARA-90035471						