
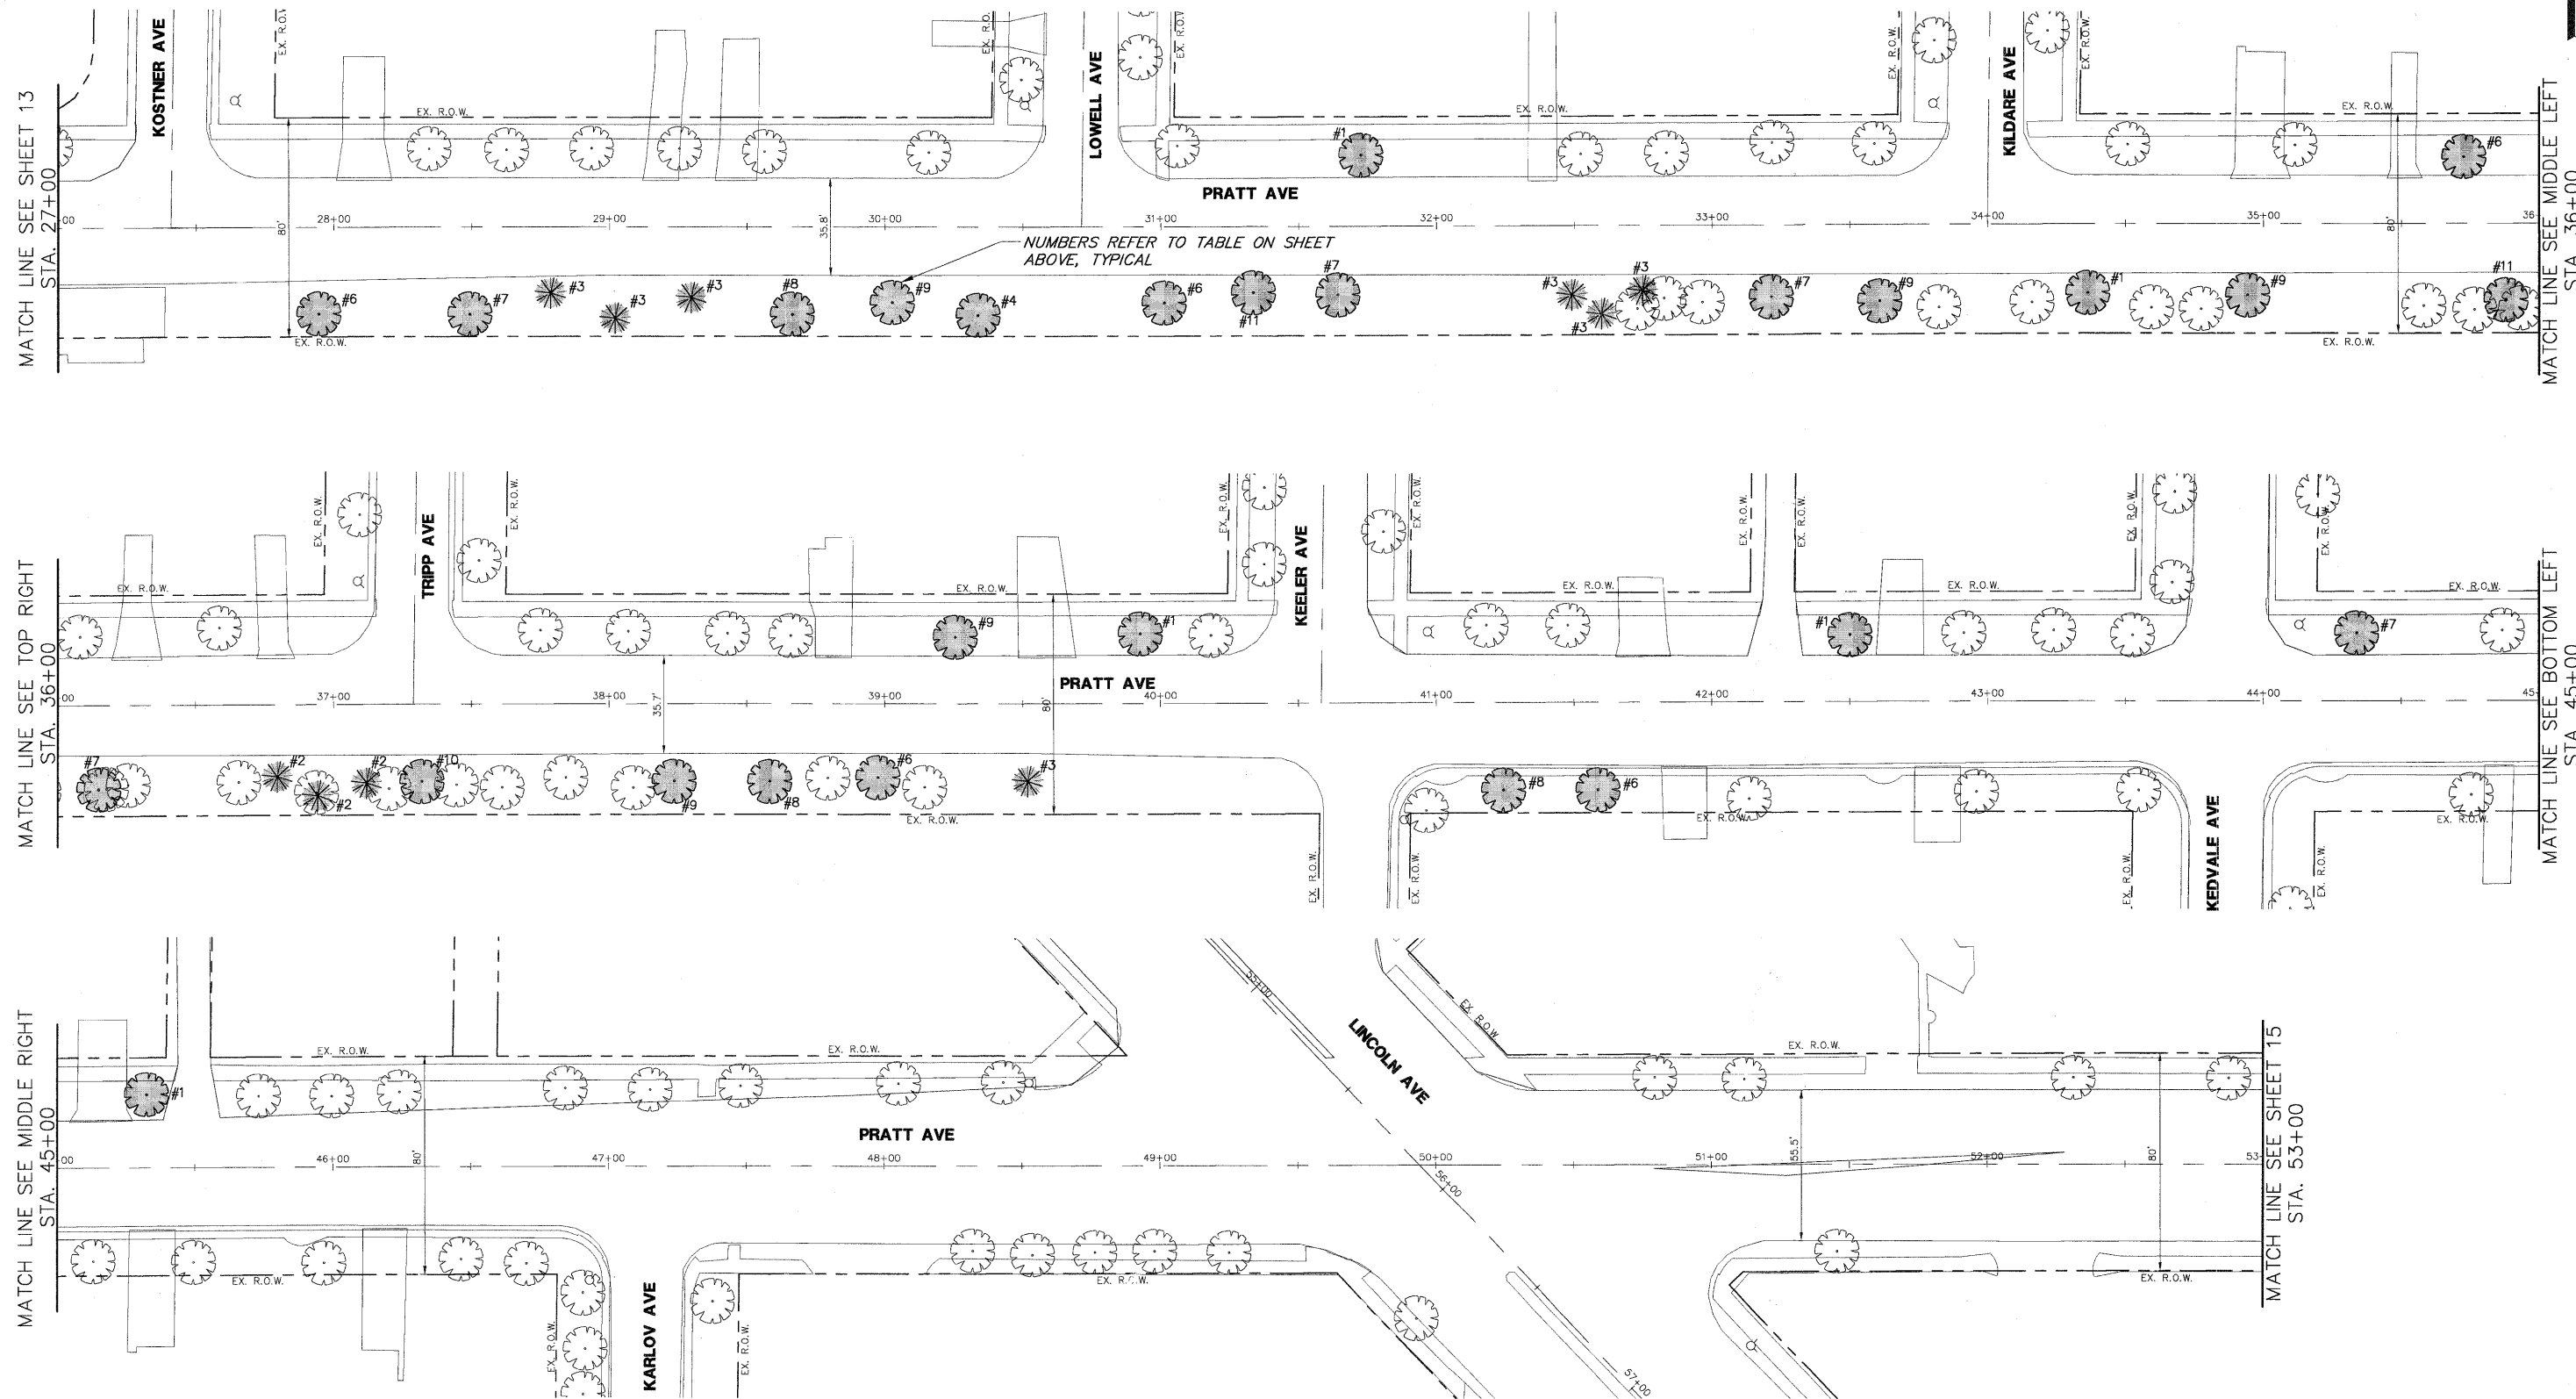


NOTE: NUMBERS NEXT TO TREES IN PLAN REFER TO SPECIES LISTED IN TABLE.

Number	Pay Item	Description
1	A2000420	ACER NIGRUM (BLACK MAPLE)
2	B2000568	AMELANCHIER CANADENSIS (SHADBLOW SERVICEBERRY)
3	A2002516	CARPINUS CAROLINIANA (AMERICAN HORNBEAM)
4	A2003020	CELTIS OCCIDENTALIS PRAIRIE PRIDE (PRAIRIE PRIDE HACKBERRY)
5	A2005620	OSTRYA VIRGINIANA (AMERICAN HOPHORNBEAM)
6	A2006420	QUERCUS ALBA (WHITE OAK)
7	A2006520	QUERCUS BICOLOR (SWAMP WHITE OAK)
8	A2016616	QUERCUS ELLIPSOIDALIS (HILL'S OAK)
9	A2006720	QUERCUS MACROCARPA (BUR OAK)
10	A2006820	QUERCUS MUEHLENBERGII (CHINKAPIN OAK)
11	A2007120	QUERCUS RUBRA (RED OAK)

TREE LEGEND

- PROPOSED LARGE SPECIES TREE
- PROPOSED SMALL SPECIES TREE
- EXISTING TREE

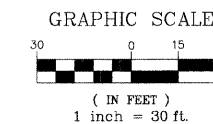

FILE NAME = 9232.361-LINCOLNWOOD LAPP-2.dwg	USER NAME = GHA	DESIGNED - BVS	REVISED -	STATE OF ILLINOIS DEPARTMENT OF TRANSPORTATION	VILLAGE OF LINCOLNWOOD - NATIVE TREE PLANTINGS PRATT AVE FROM CICERO AVE TO McCORMICK AVE	FA: VARIES	SECTION 09-00050-00-LS	COUNTY COOK	TOTAL SHEETS 20	SHEET NO. 14
PLOT SCALE = 1	CHECKED - SDB	REVISED -	REVISED -			CONTRACT # 63431				
PLOT DATE = 10/5/2009	DATE - 10-5-09	REVISED -	REVISED -			ILLINOIS FED. AID PROJECT				
SCALE: 1"=30'		SHEET NO. 14 OF 20 SHEETS				STA. 27+00 TO STA. 53+00				