
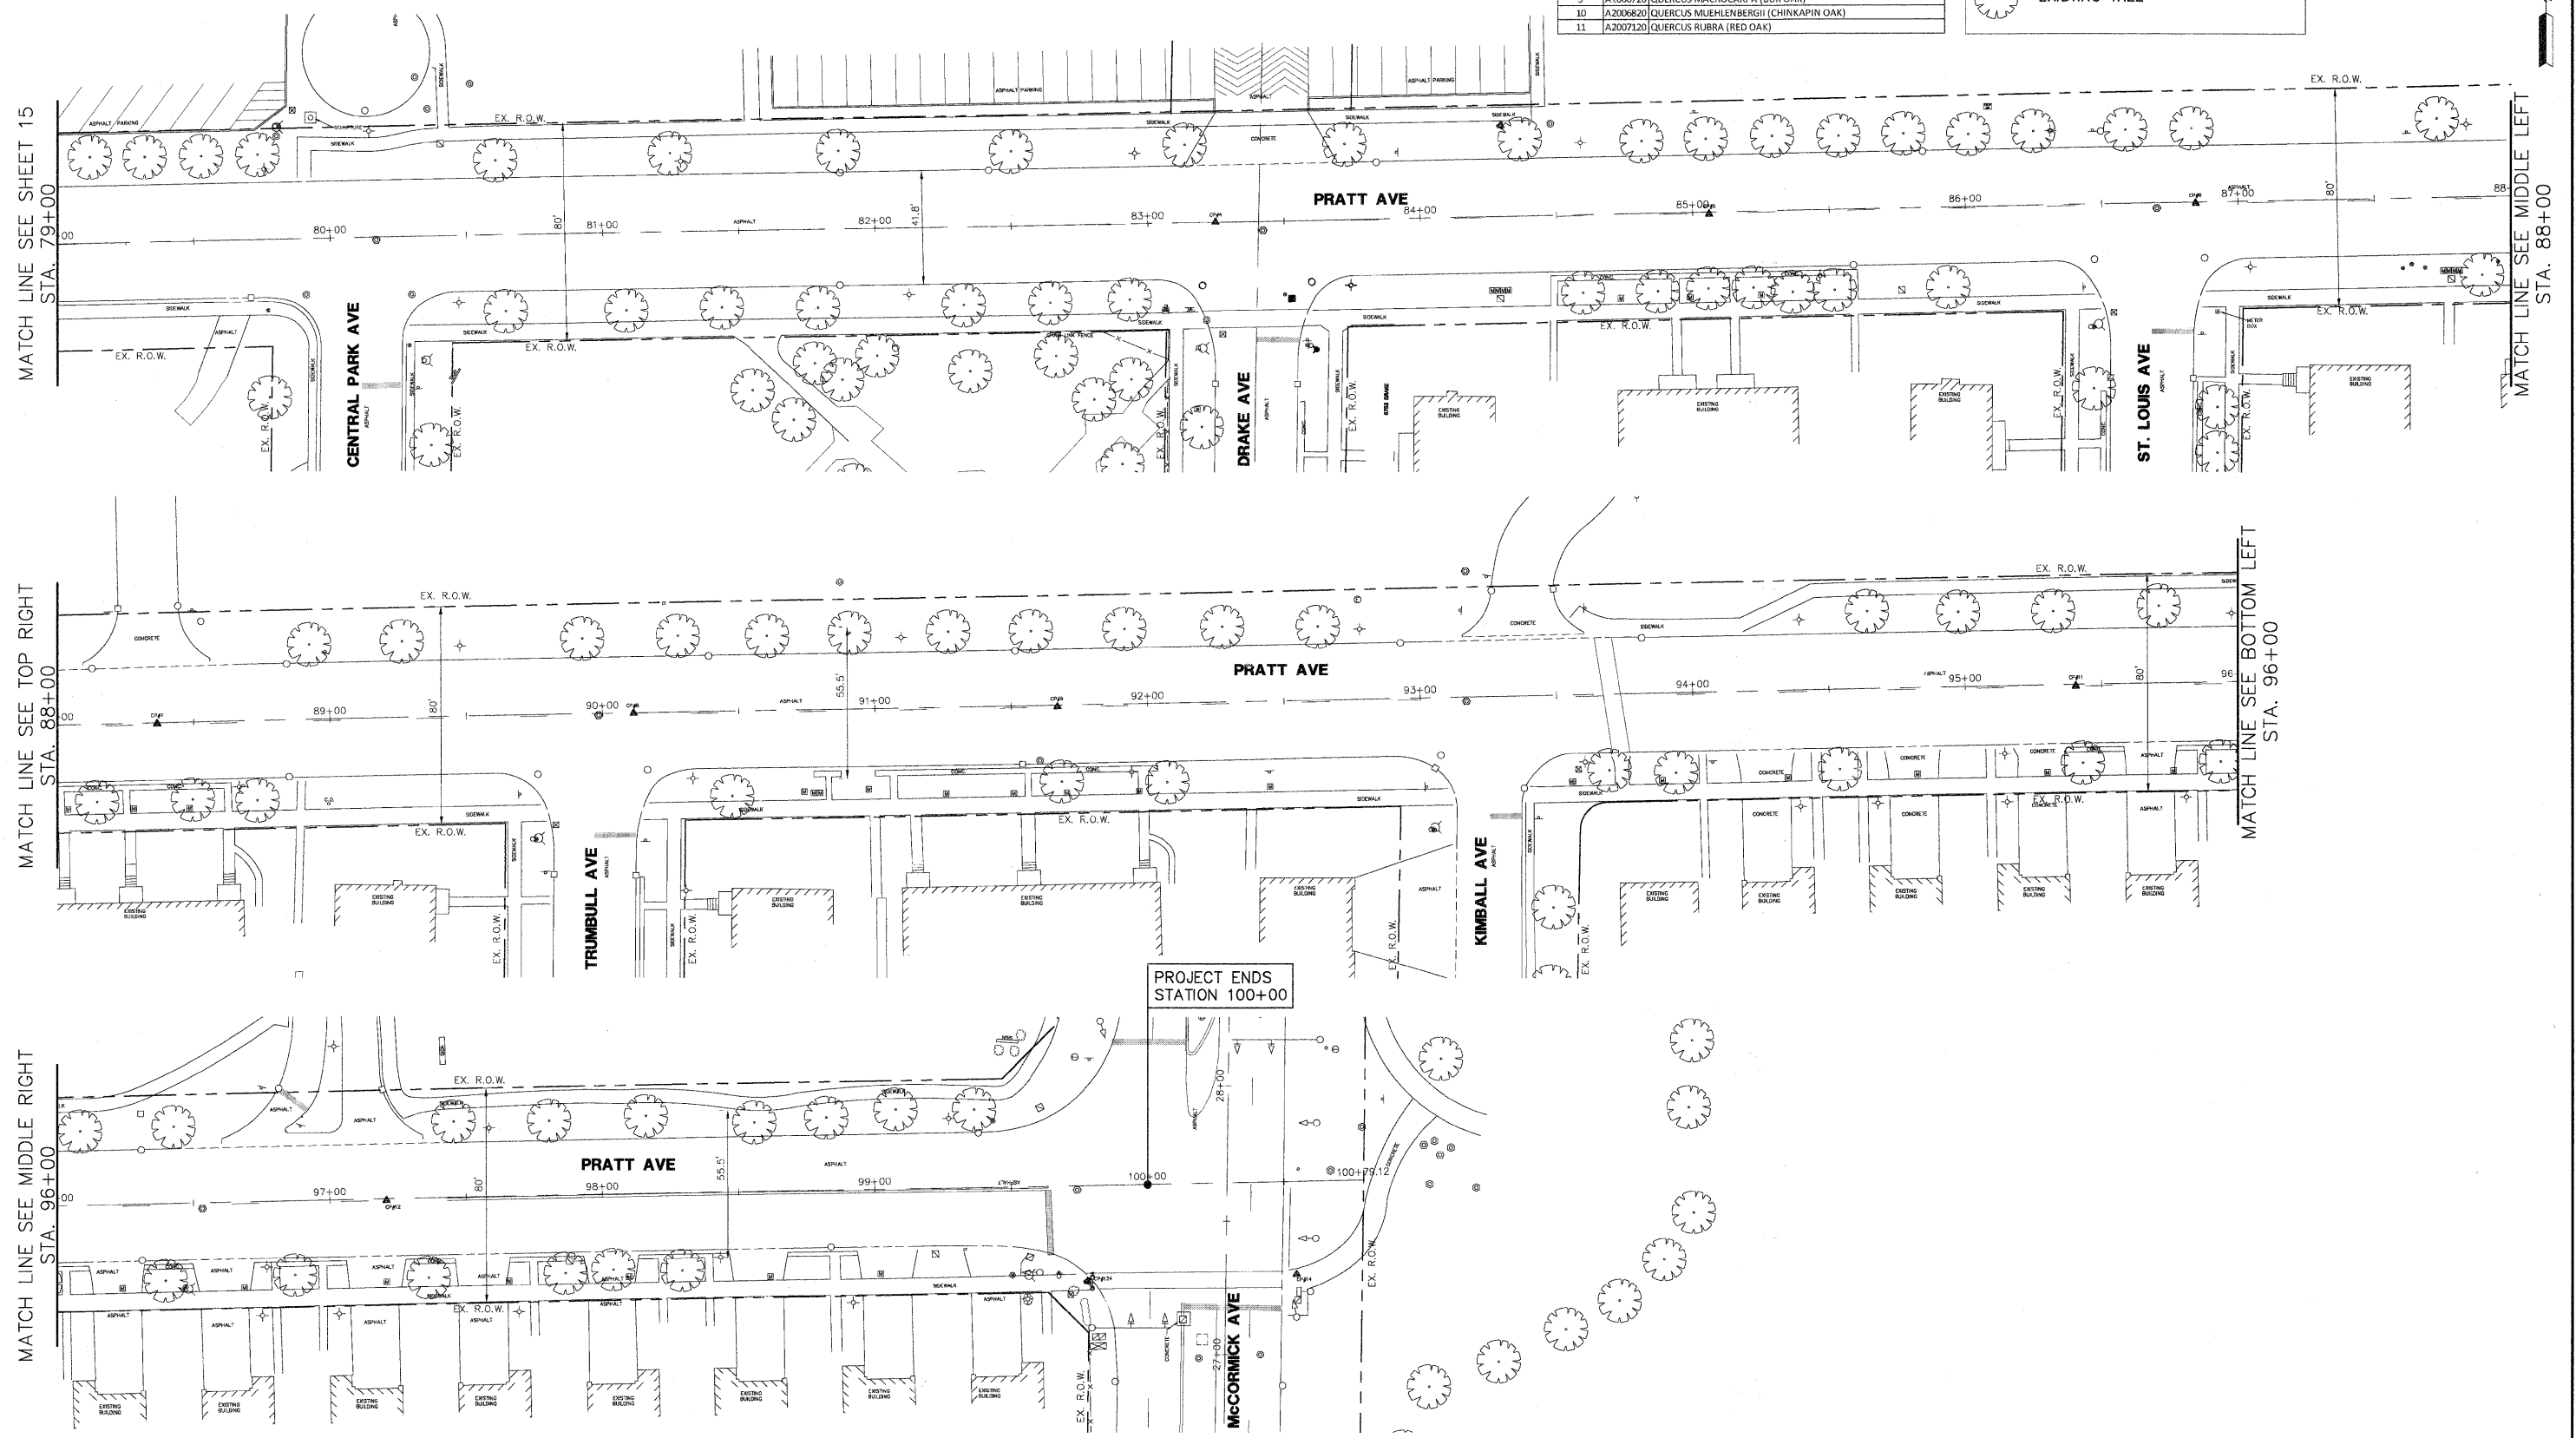
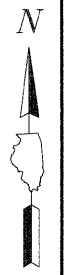


NOTE: NUMBERS NEXT TO TREES IN PLAN REFER TO SPECIES LISTED IN TABLE.

TREE TABLE		
Number	Pay Item	Description
1	A200420	ACER NIGRUM (BLACK MAPLE)
2	B200068	AMELANCHIER CANADENSIS (SHADBLow SERVICEBERRY)
3	A2002516	CARPINUS CAROLINIANA (AMERICAN HORNBEAM)
4	A2003020	CELTIS OCCIDENTALIS PRAIRIE PRIDE (PRAIRIE PRIDE HACKBERRY)
5	A2005620	OSTRYA VIRGINIANA (AMERICAN HOPHORNBEAM)
6	A2006420	QUERCUS ALBA (WHITE OAK)
7	A2006520	QUERCUS BICOLOR (SWAMP WHITE OAK)
8	A2016616	QUERCUS ELLIPSOIDALIS (HILL'S OAK)
9	A2006720	QUERCUS MACROCARPA (BUR OAK)
10	A2006820	QUERCUS MUEHLENBERGII (CHINKAPIN OAK)
11	A2007120	QUERCUS RUBRA (RED OAK)

**TREE LEGEND**

- PROPOSED LARGE SPECIES TREE
- PROPOSED SMALL SPECIES TREE
- EXISTING TREE

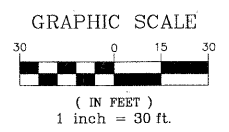

PROJECT ENDS  
STATION 100+00

FILE NAME = 9232.361--LINCOLNWOOD LAPP-2.dwg

USER NAME = GHA  
PLOT SCALE = 1  
PLOT DATE = 10/5/2009

DESIGNED - BVS  
DRAWN - PJS  
CHECKED - SDB  
DATE - 10-5-09

REVISED -  
REVISED -  
REVISED -  
REVISED -

**STATE OF ILLINOIS  
DEPARTMENT OF TRANSPORTATION**

**VILLAGE OF LINCOLNWOOD - NATIVE TREE PLANTINGS  
PRATT AVE FROM CICERO AVE TO MCCORMICK AVE**

SCALE: 1"=30' SHEET NO. 16 OF 20 SHEETS STA. 79+00 TO STA. 100+00

FA: RTE	SECTION	COUNTY	TOTAL SHEETS	SHEET NO.
VARIES	09-00050-00-LS	COOK	20	16
CONTRACT #:			63431	
ILLINOIS FED. AID PROJECT				