


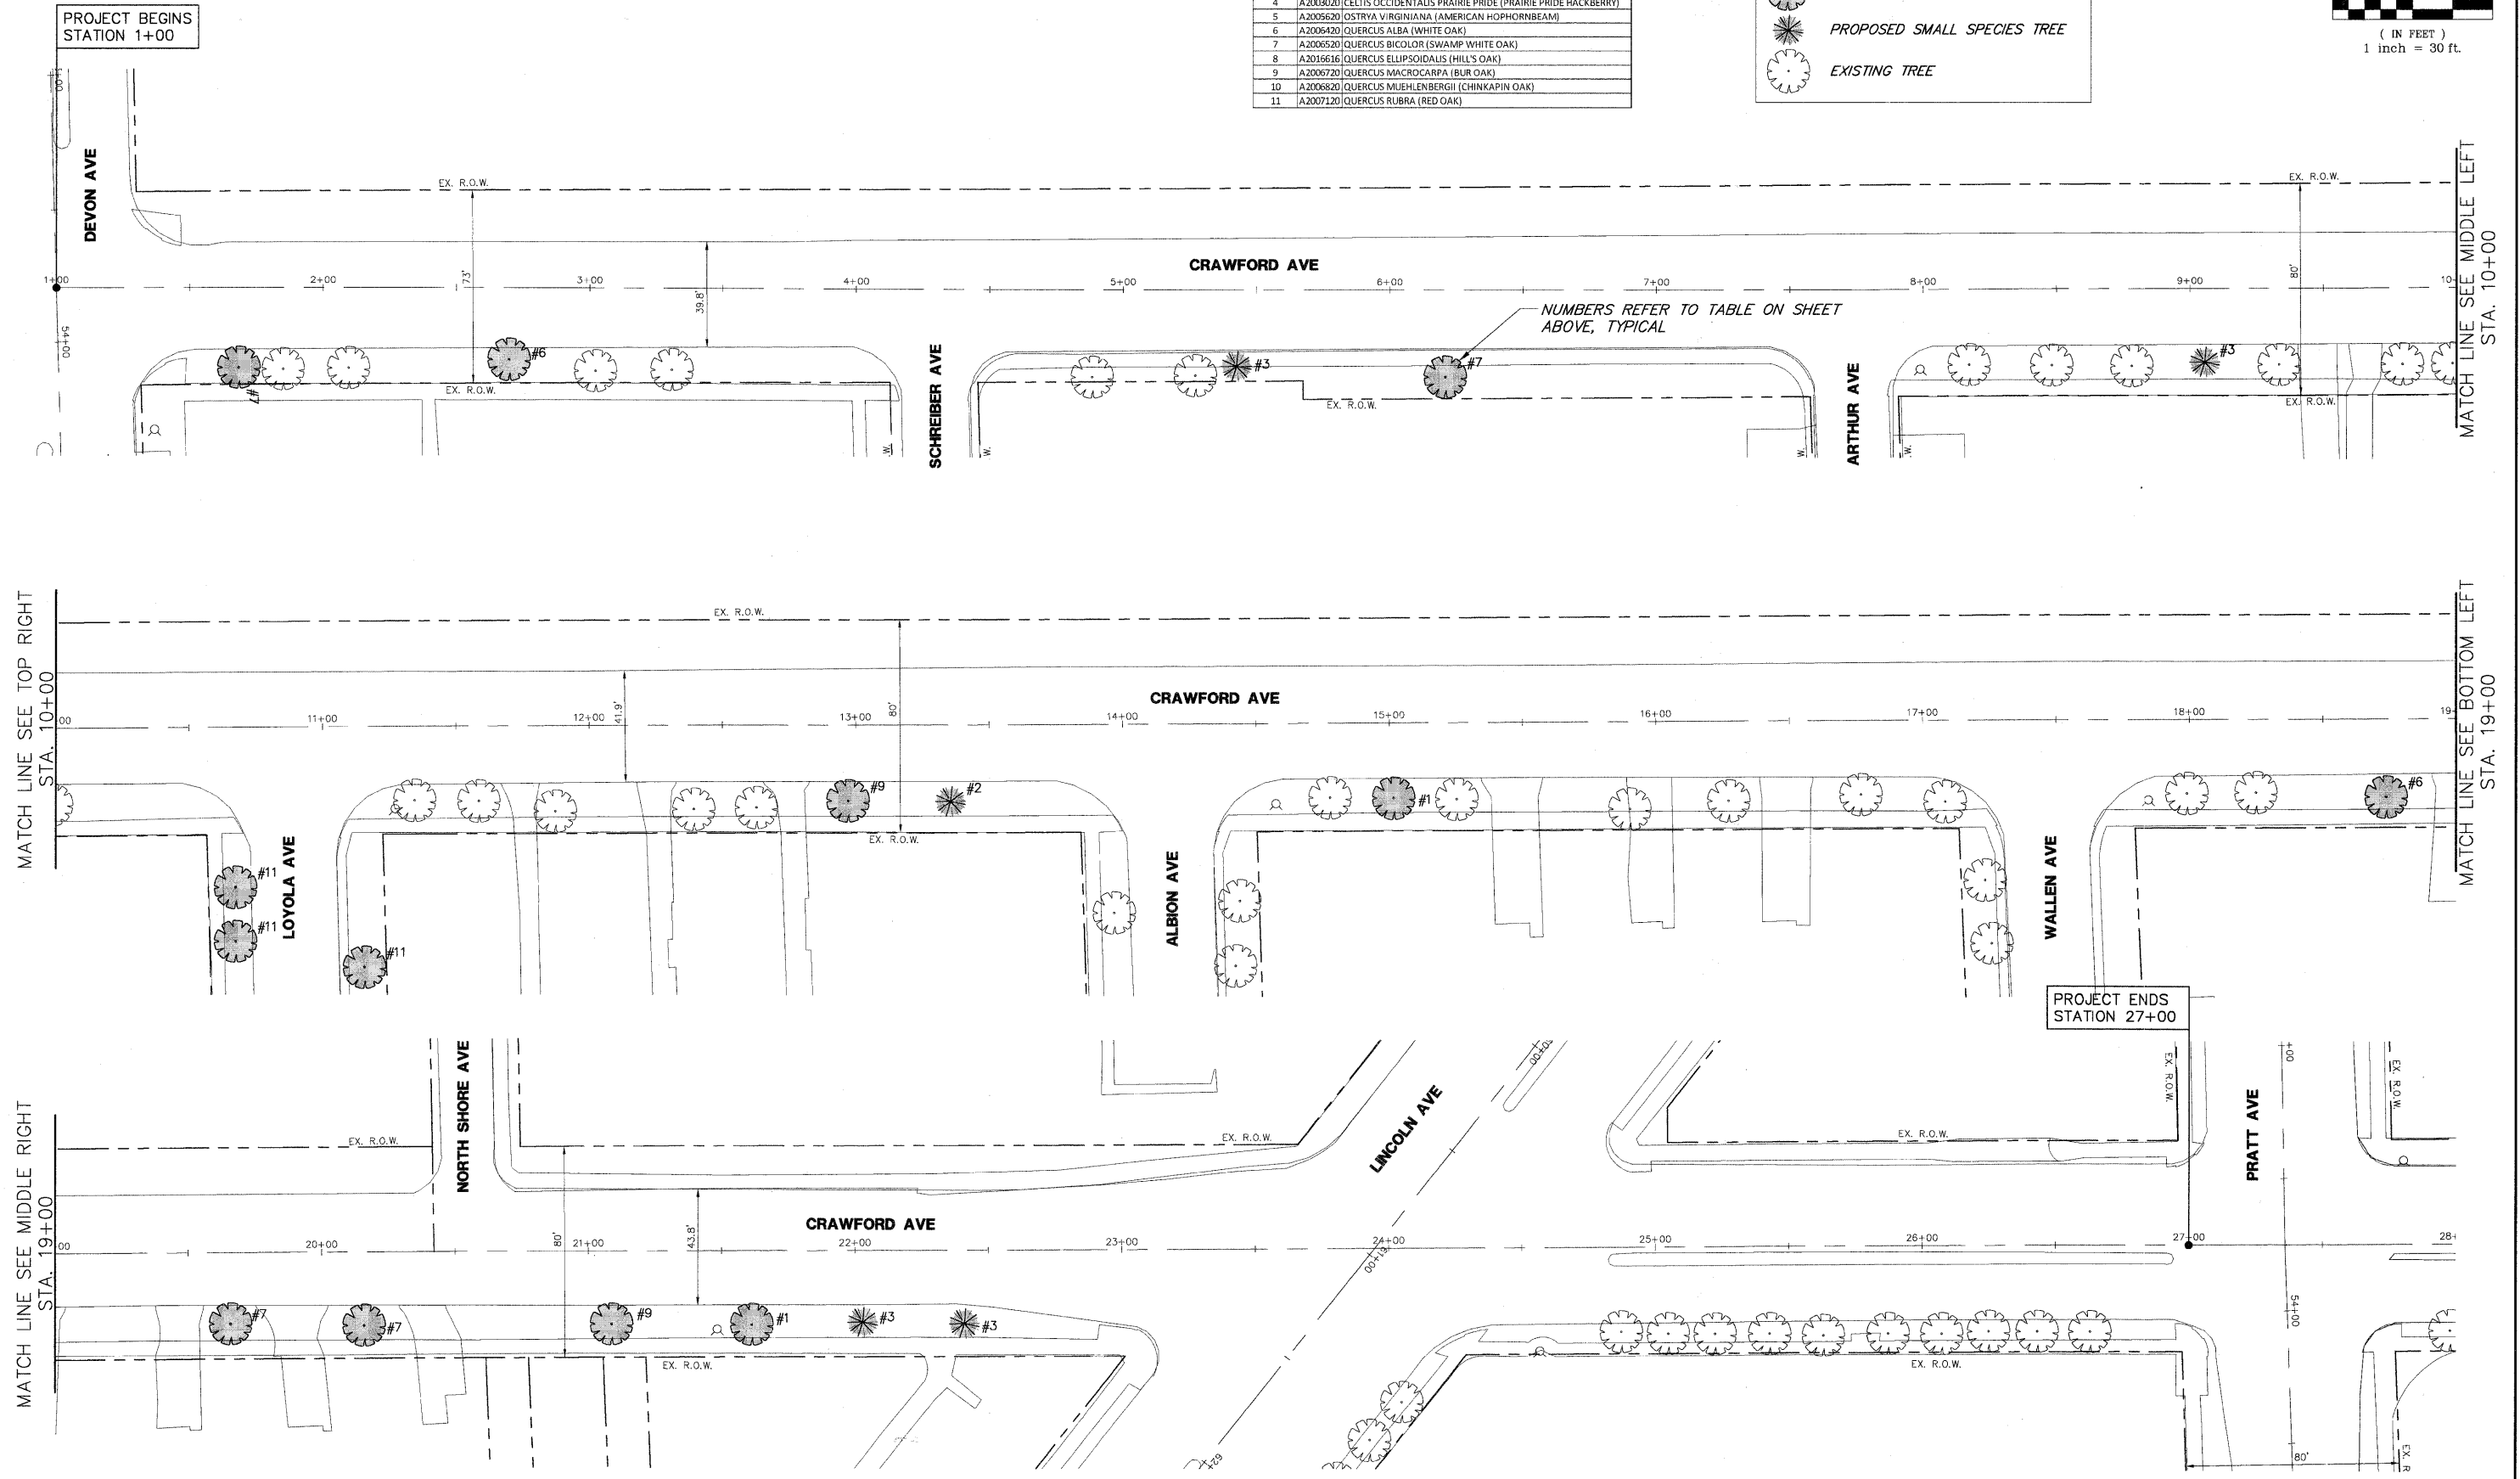
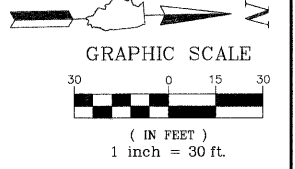


NOTE: NUMBERS NEXT TO TREES IN PLAN REFER TO SPECIES LISTED IN TABLE.

| Number | Pay Item | Description |
|--------|----------|---|
| 1 | A2000420 | ACER NIGRUM (BLACK MAPLE) |
| 2 | B2000568 | AMELANCHIER CANADENSIS (SHAOBLOW SERVICEBERRY) |
| 3 | A2002516 | CARPINUS CAROLINIANA (AMERICAN HORNBEAM) |
| 4 | A2003020 | CELTIS OCCIDENTALIS PRAIRIE PRIDE (PRAIRIE PRIDE HACKBERRY) |
| 5 | A2005620 | OSTRYA VIRGINIANA (AMERICAN HOPHORNBEAM) |
| 6 | A2006420 | QUERCUS ALBA (WHITE OAK) |
| 7 | A2006520 | QUERCUS BICOLOR (SWAMP WHITE OAK) |
| 8 | A2016616 | QUERCUS ELLIPSOIDALIS (HILL'S OAK) |
| 9 | A2006720 | QUERCUS MACROCARPA (BUR OAK) |
| 10 | A2006820 | QUERCUS MUEHLENBERGII (CHINKAPIN OAK) |
| 11 | A2007120 | QUERCUS RUBRA (RED OAK) |

TREE LEGEND

-  PROPOSED LARGE SPECIES TREE
-  PROPOSED SMALL SPECIES TREE
-  EXISTING TREE



| | | | | | | | | | | | |
|---|-----------------|----------------|---------------------------|---|--|---------------------------|-----------|---------------|--------------|-----------|--|
| FILE NAME = 9232.361-LINCOLNWOOD_LAPP-2.dwg | USER NAME = GHA | DESIGNED - BVS | REVISED - | STATE OF ILLINOIS DEPARTMENT OF TRANSPORTATION | VILLAGE OF LINCOLNWOOD - NATIVE TREE PLANTINGS CRAWFORD AVE FROM DEVON AVE TO PRATT AVE | FAx | SECTION | COUNTY | TOTAL SHEETS | SHEET NO. | |
| PLOT SCALE = 1 | DRAWN - PJS | REVISD - | VARIES | | | 09-00050-00-LS | COOK | 20 | 17 | | |
| PLOT DATE = 10/5/2009 | CHECKED - SDB | REVISED - | CONTRACT # 63431 | | | | | | | | |
| | DATE - 10-5-09 | REVISED - | ILLINOIS FED. AID PROJECT | | | | | | | | |
| | | | | | SCALE: 1"=30' | SHEET NO. 17 OF 20 SHEETS | STA. 1+00 | TO STA. 28+00 | | | |