




CUT=7 FILL=0

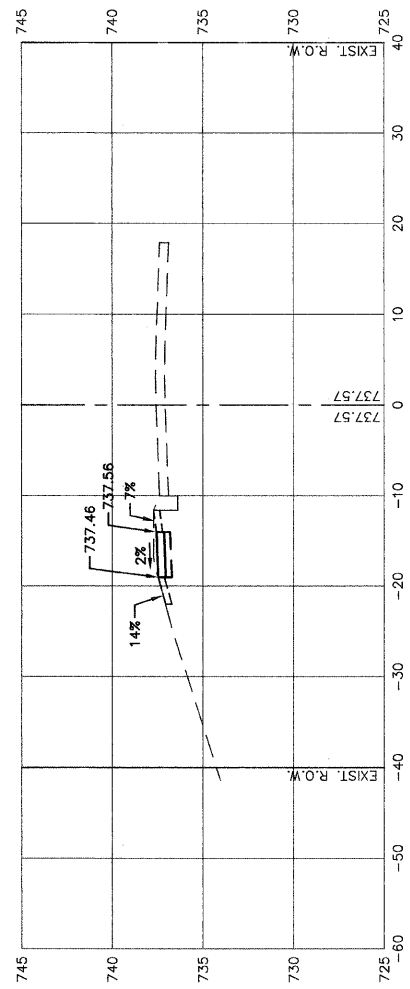


CUT=7 FILL=0

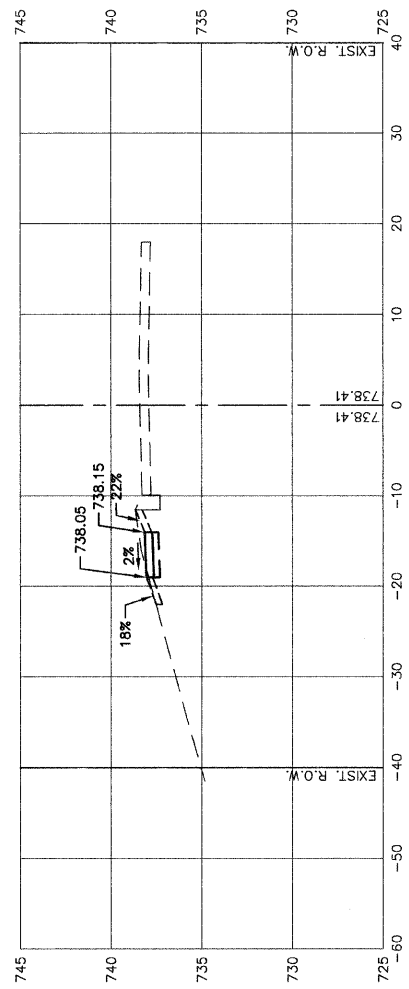

CUT=7 FILL=0

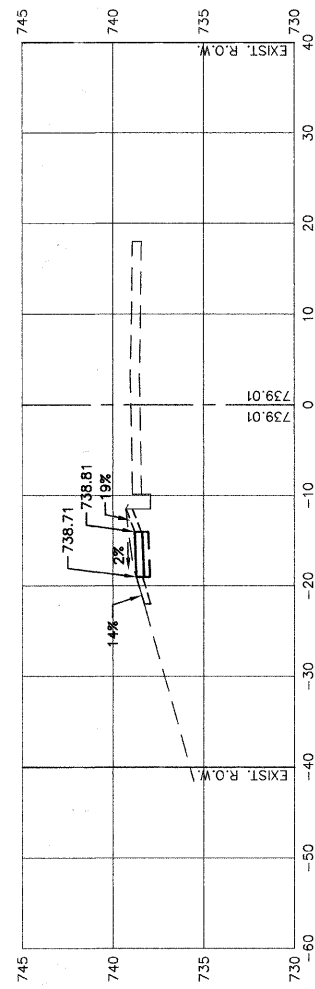

CUT=8 FILL=0

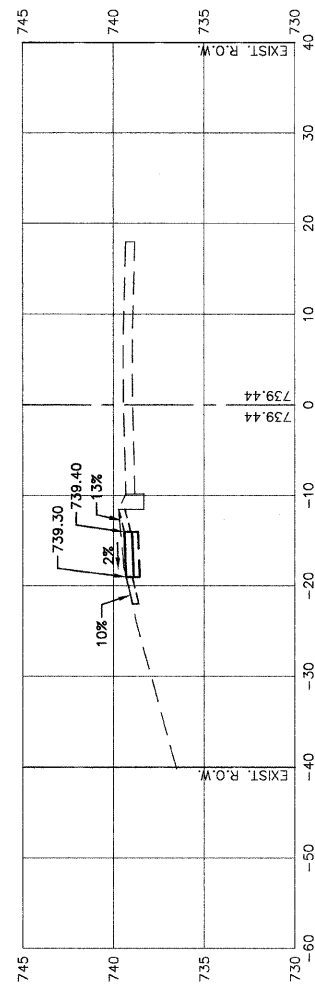

CUT=7 FILL=0

FILE NAME = 05612\_01.XSCT-01

USER NAME =	DESIGNED -- JN/MN	REVISED --
	CHECKED -- JN/MN	REVISED --
PLOT SCALE =	DRAWN -- KWM	REVISED --
PLOT DATE = 12-01-09	CHECKED -- KWM	REVISED --

STATE OF ILLINOIS  
DEPARTMENT OF TRANSPORTATION

EXCHANGE ST. AND SANGAMON ST.  
SOUTHLAND SAFE ROUTE TO SCHOOL PROGRAM  
CROSS SECTIONS

SCALE: H 1"=10' V 1"=5' SHEET NO. 14 OF 17 SHEETS STA. 52+50 TO STA. 54+50

F.A.U. RTE.	SECTION	COUNTY	TOTAL SHEETS	SHEET NO.
1838	06-00162-01-SW	WILL	17	14
FED. ROAD DIST. NO. 1 ILLINOIS FED. AID PROJECT CMM-9003 (077)				
CONTRACT NO. 63435				