


STAGE 1

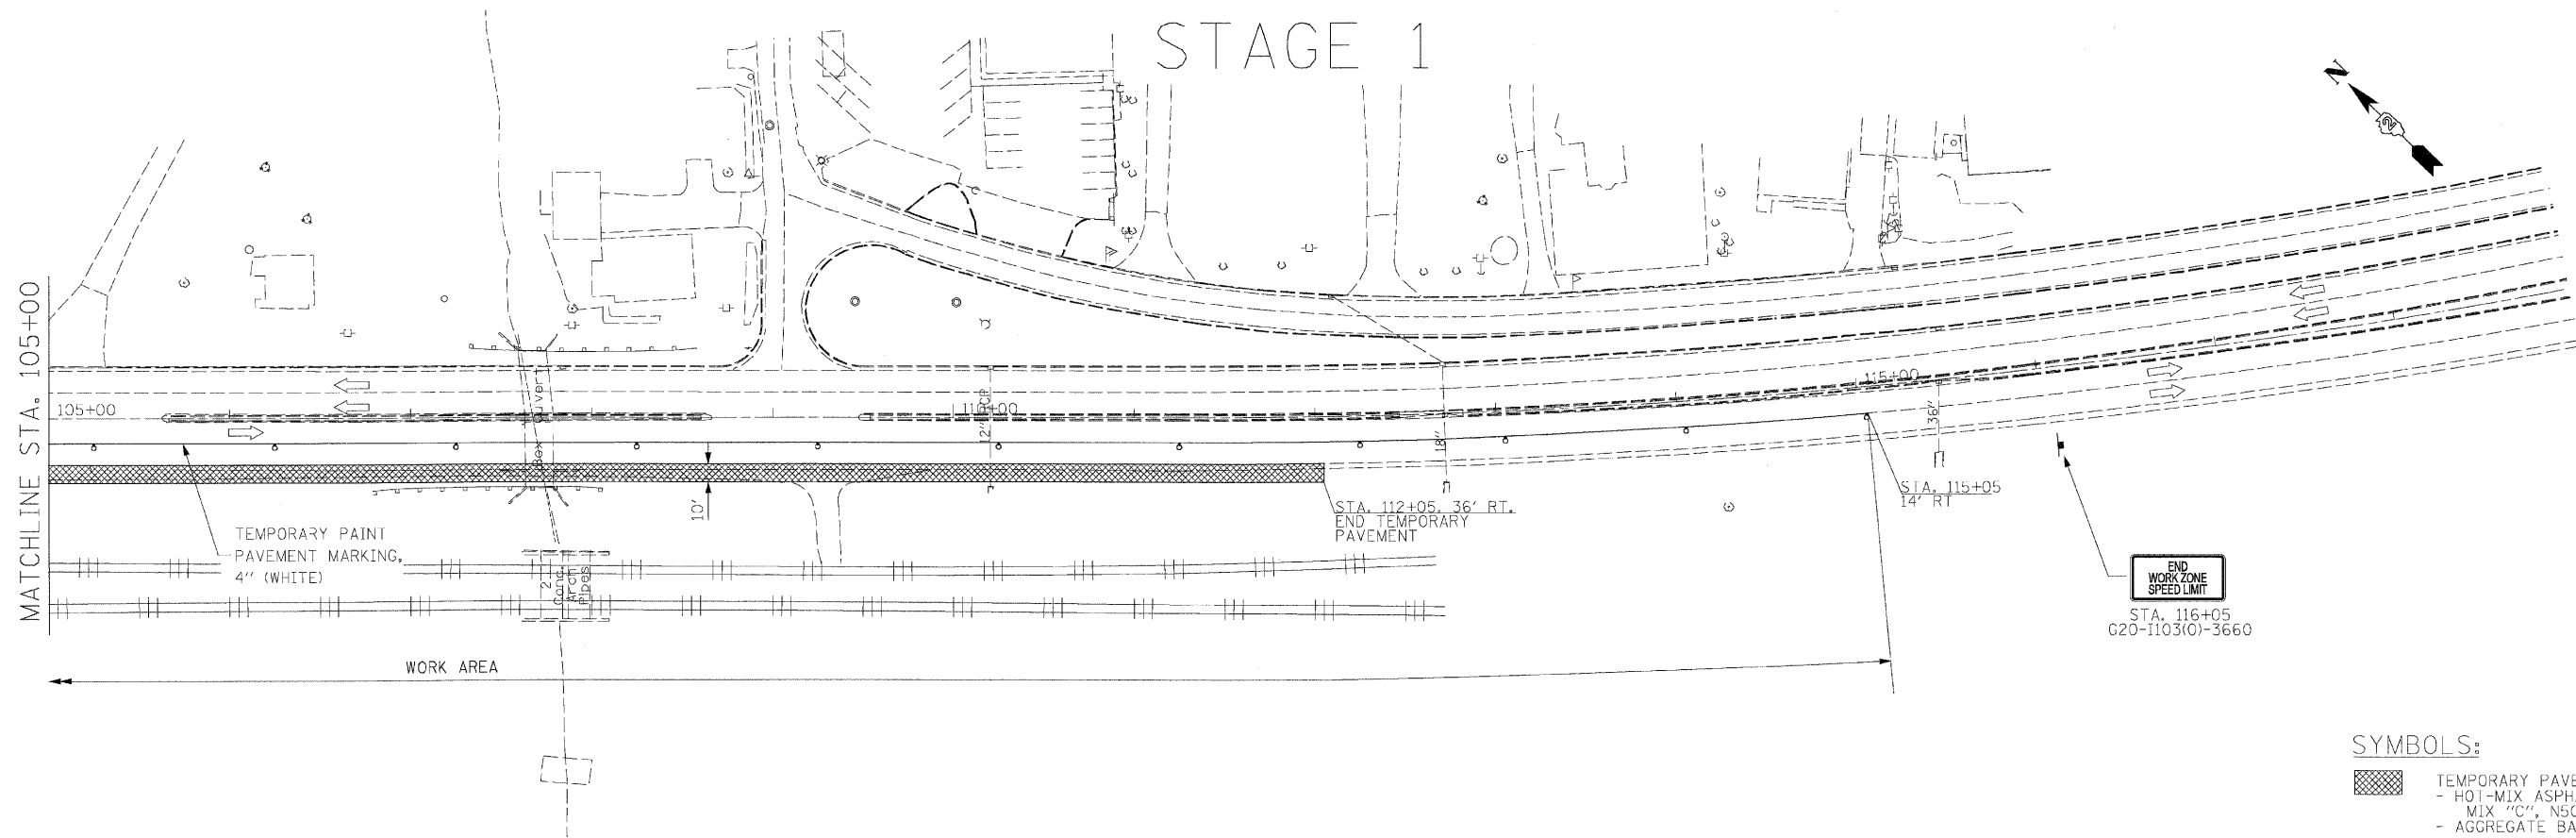

- SYMBOLS:**
- TEMPORARY PAVEMENT
 - HOT-MIX ASPHALT SURFACE COURSE, MIX "C", N50, 6"
 - AGGREGATE BASE COURSE, TYPE B, 12"

FILE NAME =	USER NAME = #USER#	DESIGNED - KAC	REVISED -
G:\ENG\06-6790-13.TASK7\CIV\Shet\01164C68	SH1028A_PROP_stage1.dgn	DRAWN - TMT / JNH	REVISED -
	PLOT SCALE = #SCALE#	CHECKED - KAC	REVISED -
	PLOT DATE = 12/1/2009	DATE - 11/13/2009	REVISED -

**STATE OF ILLINOIS
DEPARTMENT OF TRANSPORTATION**

STAGING PLANS (STAGE 1)

SCALE: 1" = 50' SHEET NO. 21 OF 80 SHEETS STA. 99+27 TO STA. 114+33

F.A.P. RTE.	SECTION	COUNTY	TOTAL SHEETS	SHEET NO.
301	43T & M	Jo Daviess	80	21
CONTRACT NO. 64C68			ILLINOIS FED. AID PROJECT	