
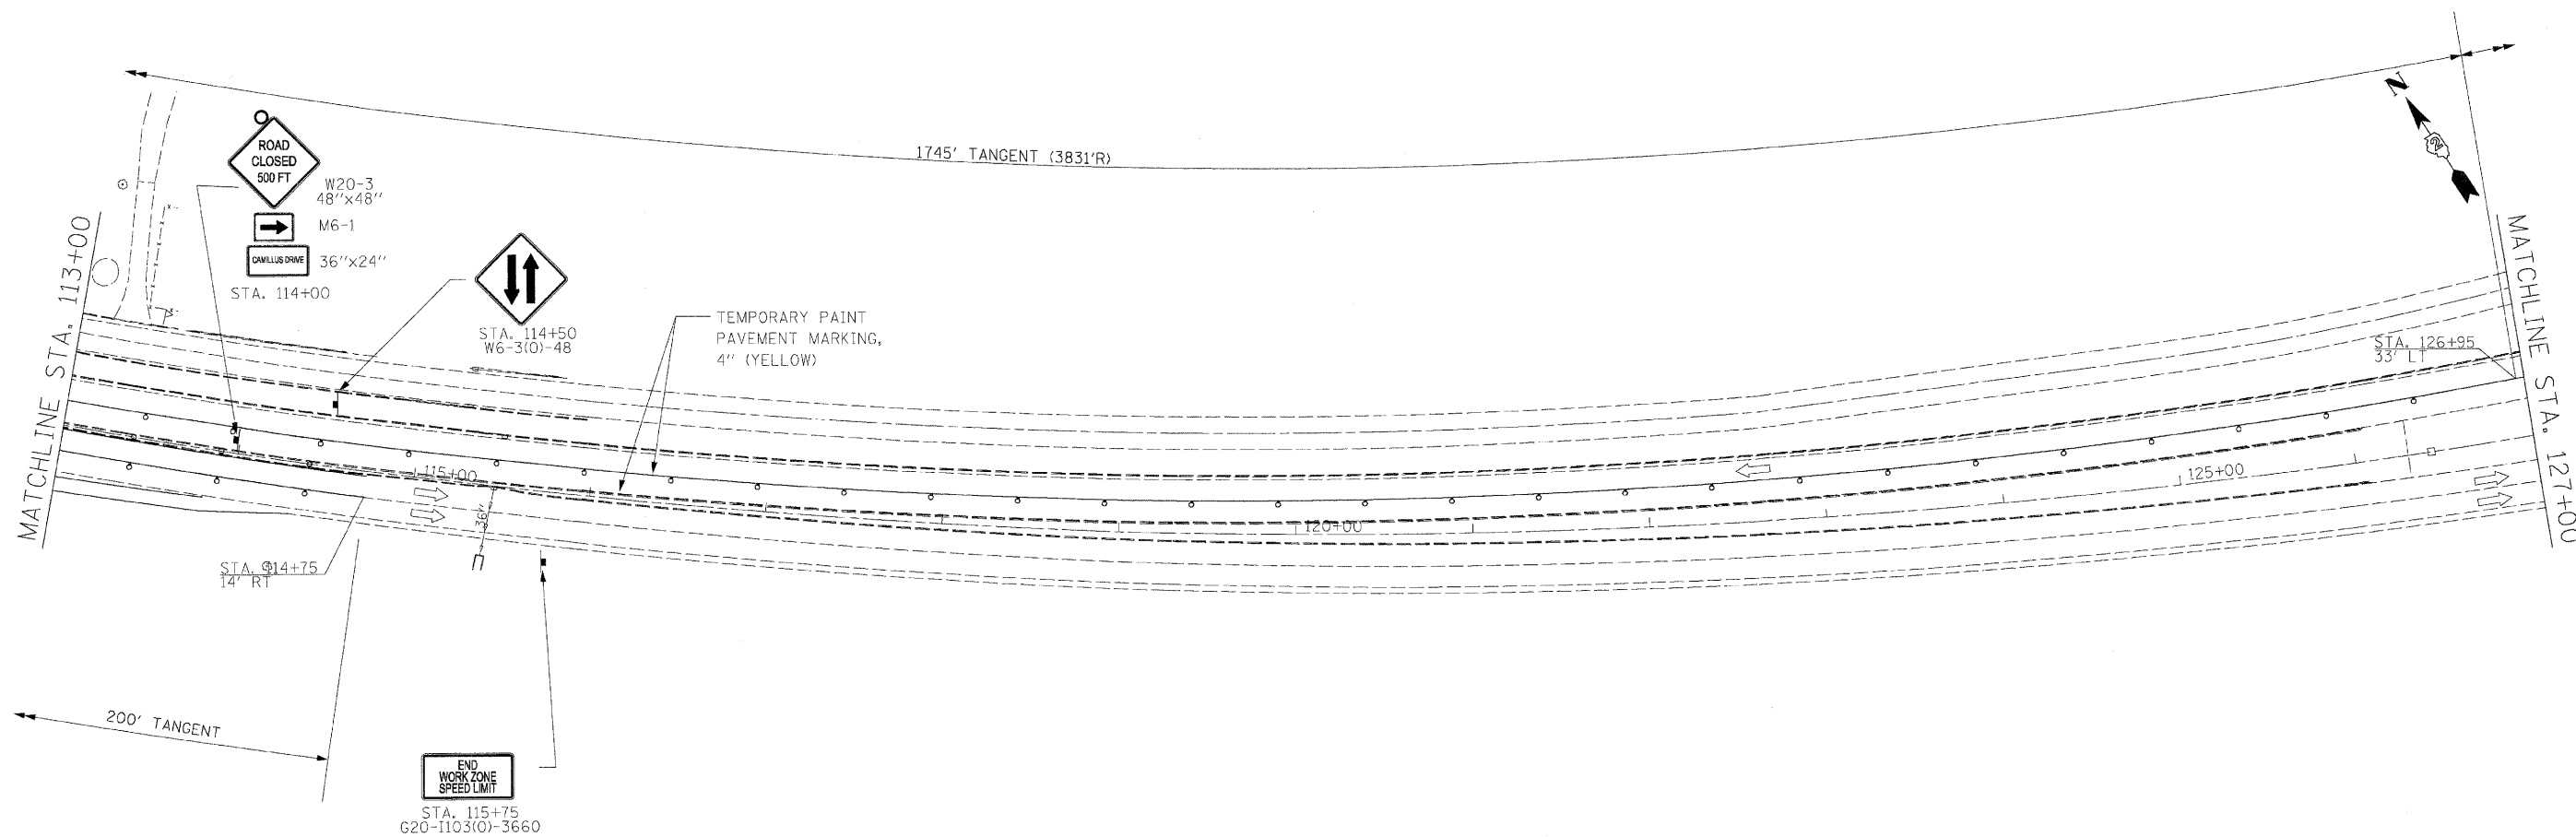


STAGE 4

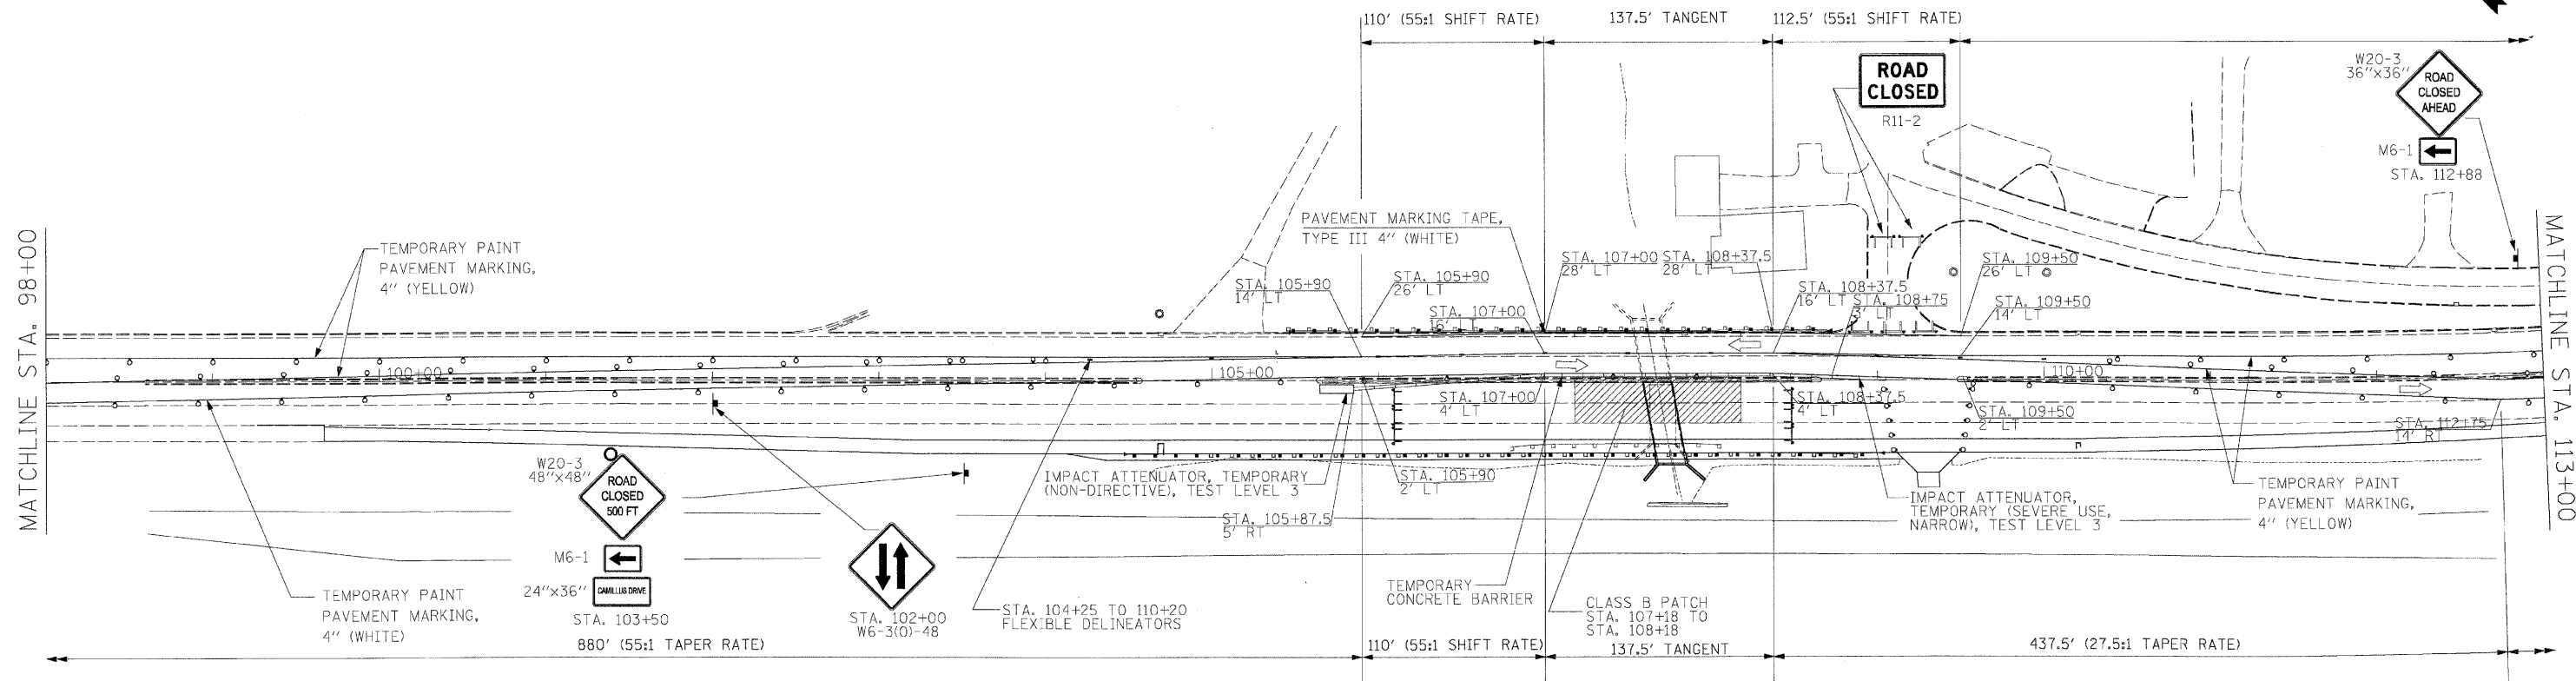

FILE NAME = G:\ENGL\06-6790-13_TASK7\CV\Sh\DI164C68_SHT0010A_PROP_stage4.dgn	USER NAME = #USER#	DESIGNED - KAC	REVISED -	STATE OF ILLINOIS DEPARTMENT OF TRANSPORTATION	STAGING PLANS (STAGE 4)		F.A.P. RTE. 301	SECTION 43T & M	COUNTY Jo Daviess	TOTAL SHEETS 80	SHEET NO. 29	
PLOT SCALE = #SCALE#	CHECKED - KAC	DATE - 11/13/2009	REVISED -		SCALE: 1" = 50'	SHEET NO. 29 OF 80 SHEETS	STA. 99+27 TO STA. 114+33	CONTRACT NO. 64C68				
PLOT DATE = 12/1/2009					ILLINOIS FED. AID PROJECT							