


PLOT DATE = 12/7/2009
 FILE NAME = D:\CIVIL\06-07\98-13_146\7\G1\A1\146BFL-355HT_TEMP\PLT.dwg
 USER NAME = RUSERT

ORIGINAL SURVEY	SURVEYED	BY	DATE
SUBJECT	PLotted		
NO.	AREA		
	AREAS CHECKED		

FINAL SURVEY	SURVEYED	BY	DATE
NOTE BOOK	PLotted		
NO.	AREAS		
	AREAS CHECKED		

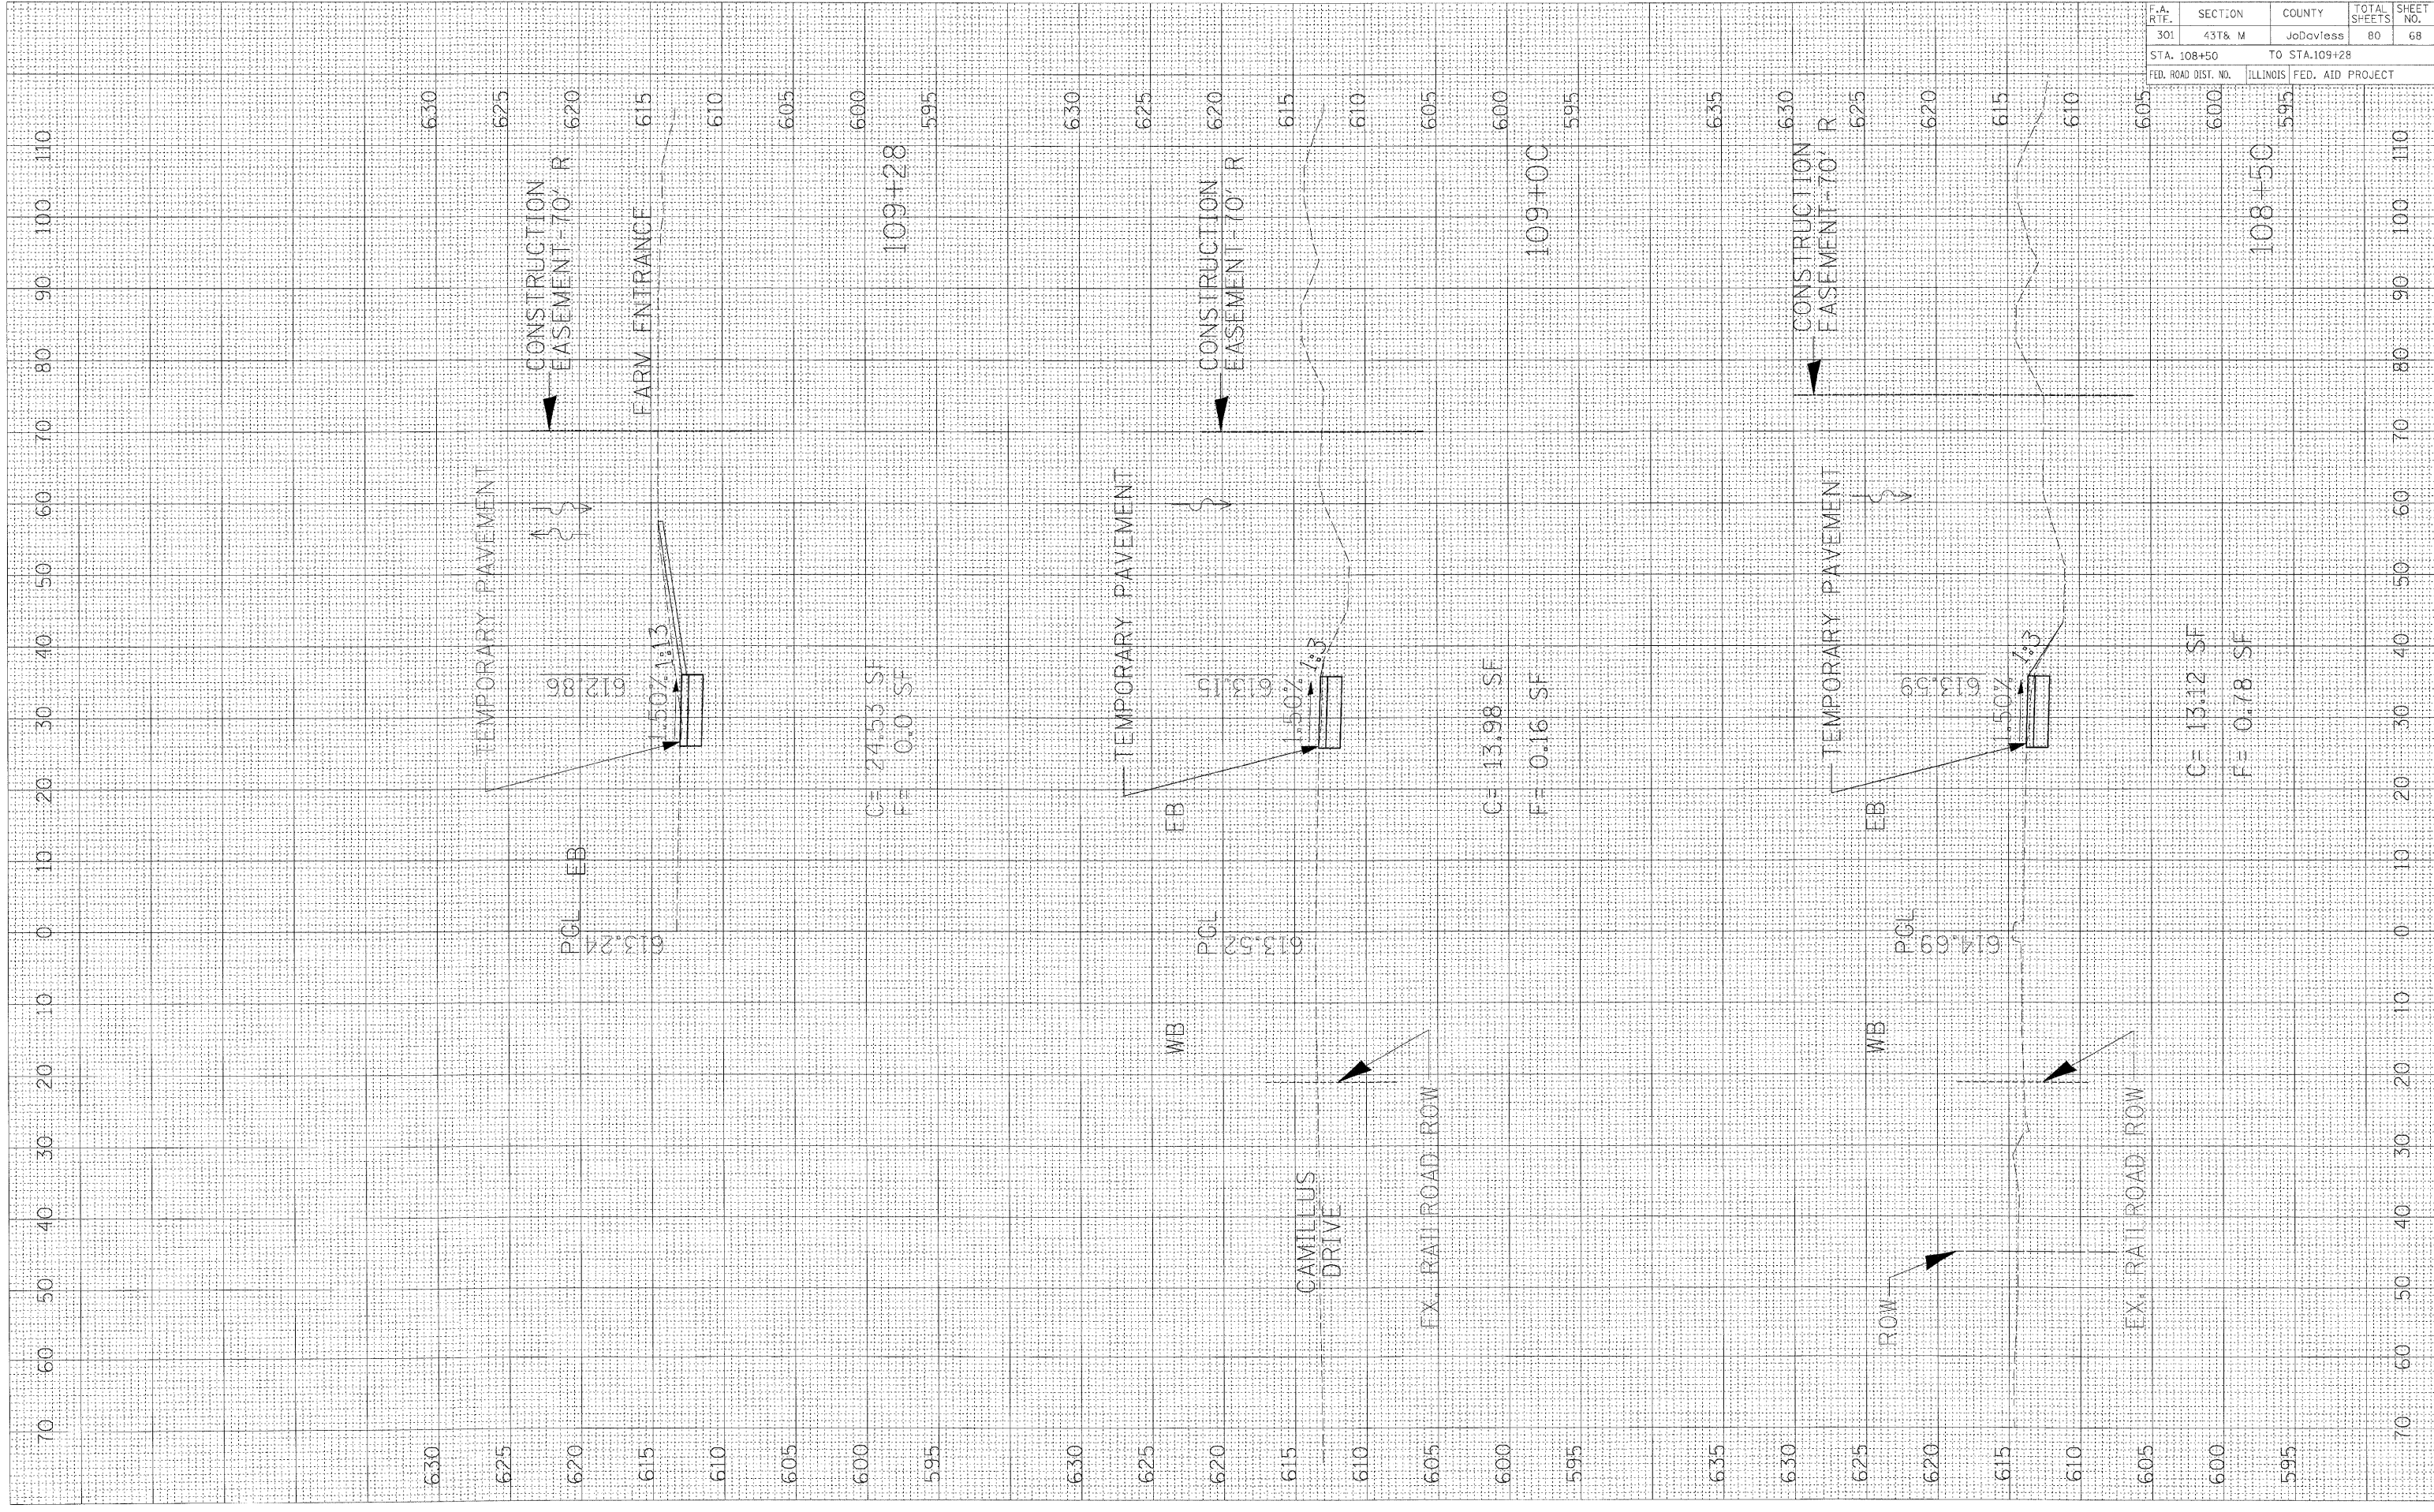

F.A. RTIF.	SECTION	COUNTY	TOTAL SHEETS	SHEET NO.
301	43T & M	JoDovless	80	68
STA. 108+50		TO STA. 109+28		
FED. ROAD DIST. NO.		ILLINOIS FED. AID PROJECT		

C = 13.12 SF
 F = 0.78 SF

108+50

109+00

109+28