


ORIGINAL SURVEY	DATE

FINAL SURVEY	DATE

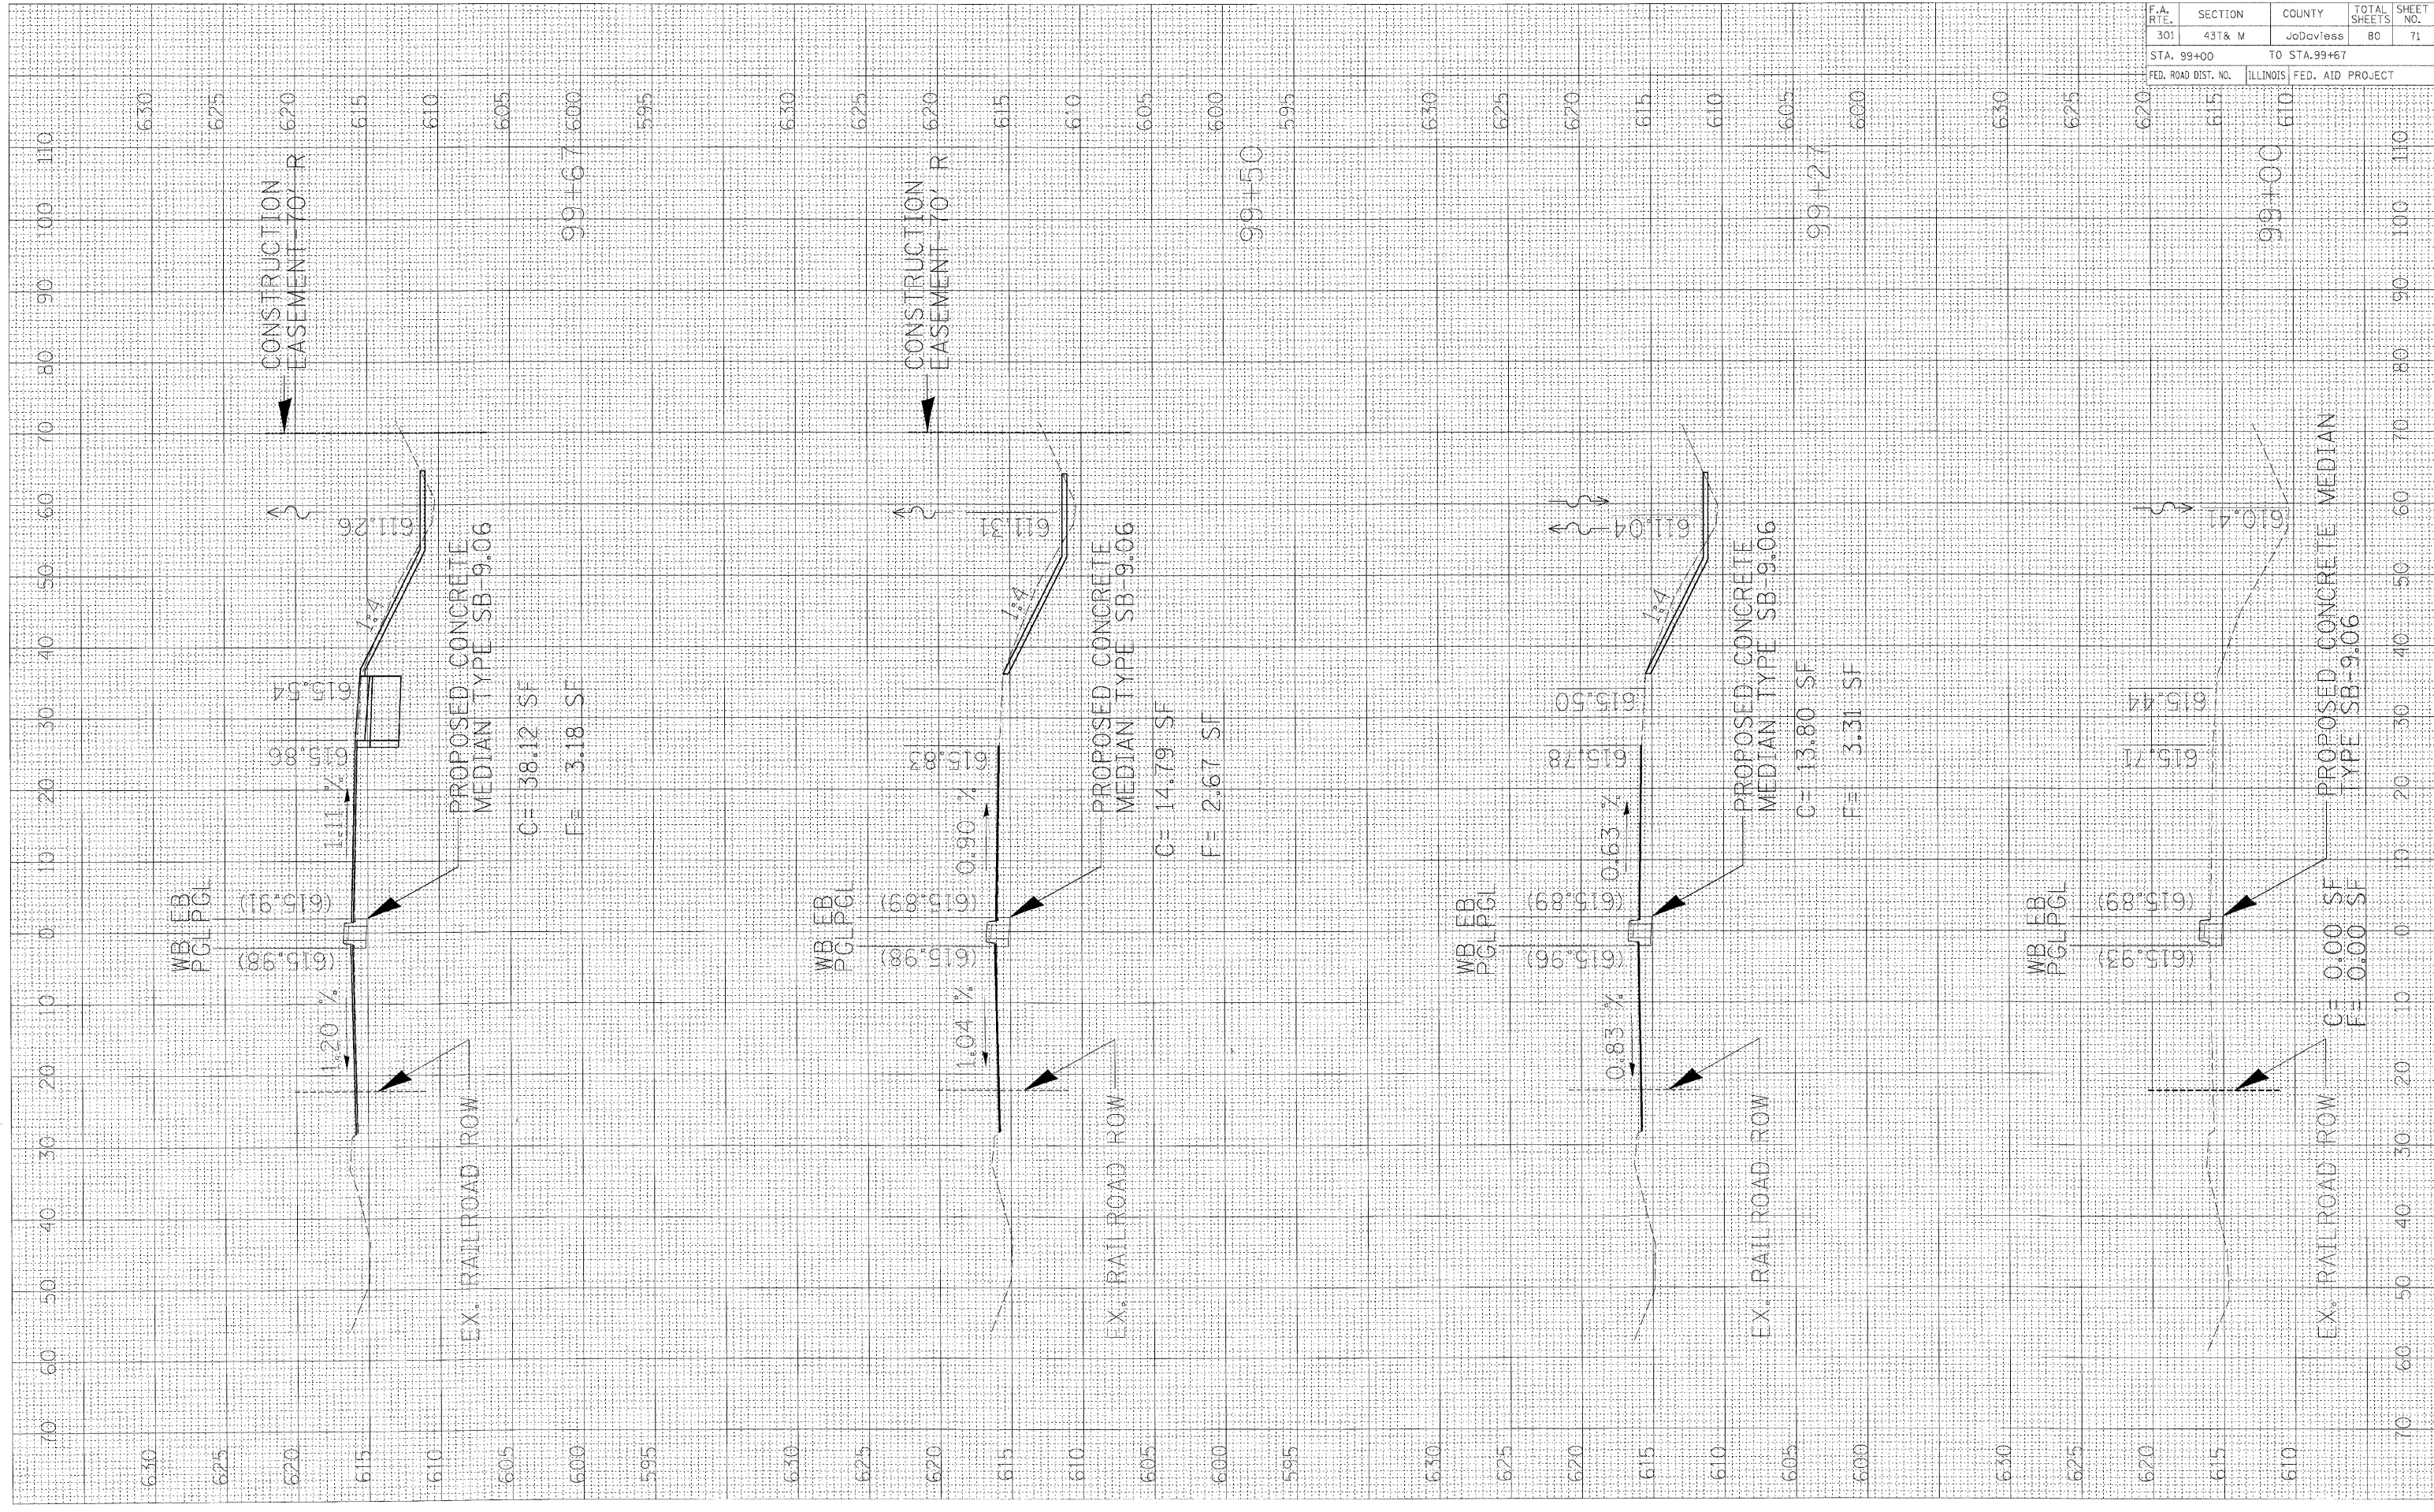

F.A. RTE.	SECTION	COUNTY	TOTAL SHEETS	SHEET NO.
301	431 & M	JoDovless	80	71

STA. 99+00 TO STA. 99+67
 FED. ROAD DIST. NO. ILLINOIS FED. AID PROJECT