


TYPICAL SECTIONS

STA. 232+00 - 236+00

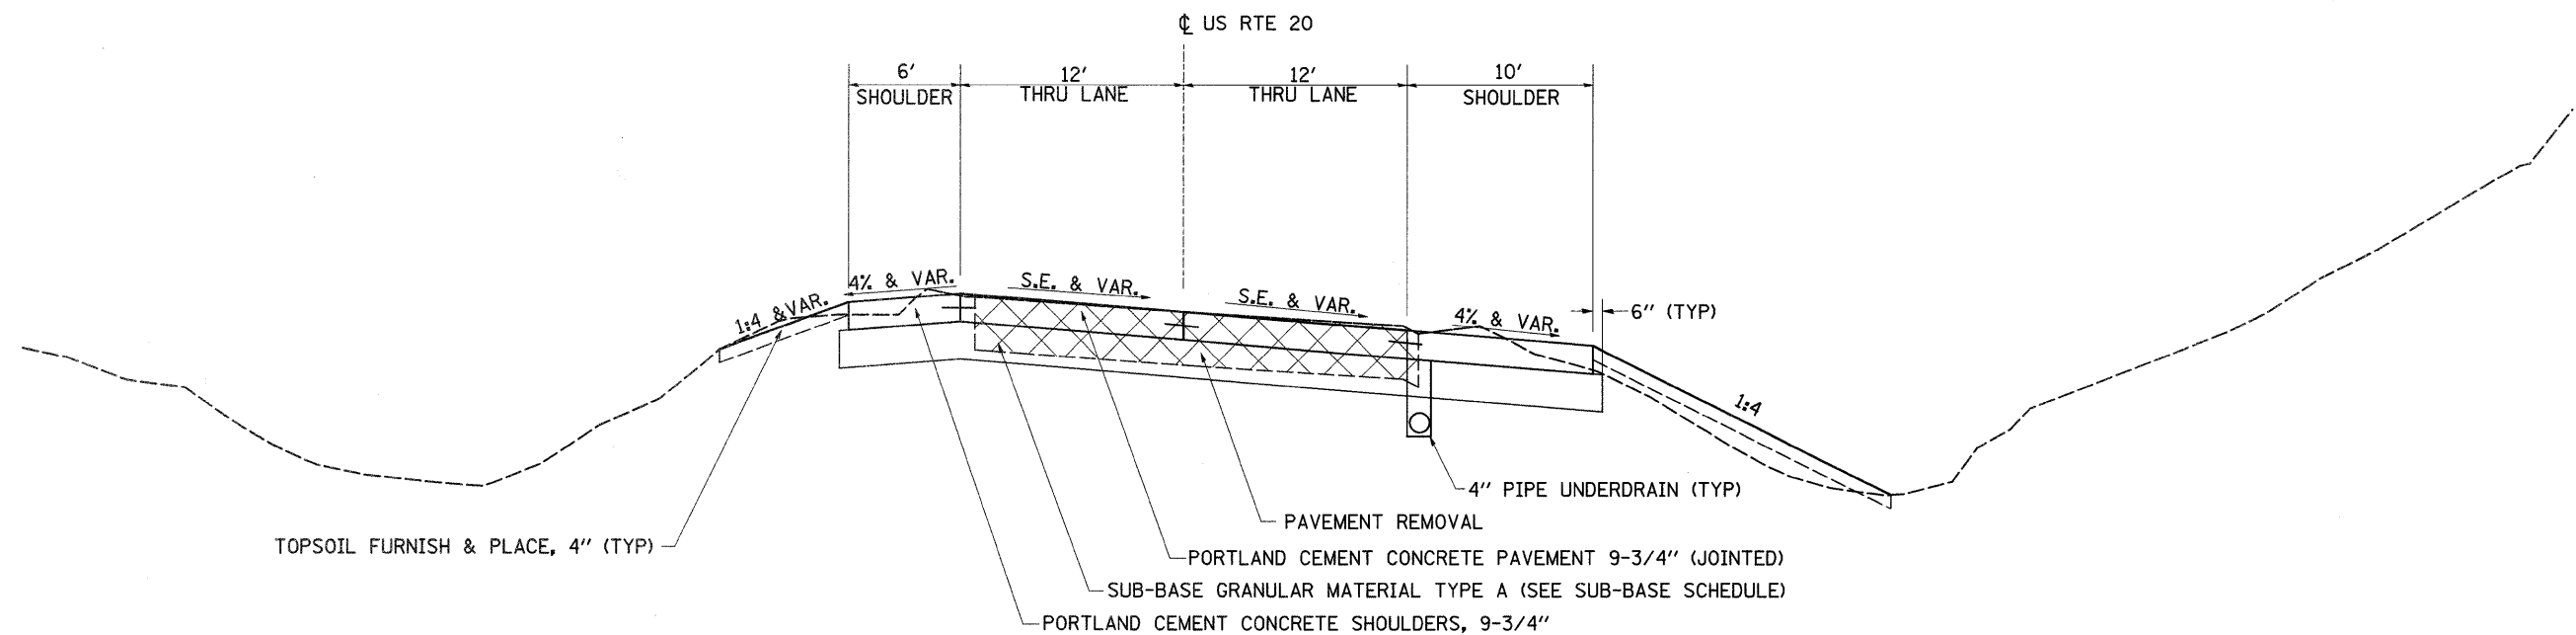

FILE NAME =	USER NAME = cushmanbw	DESIGNED -	REVISED -
alpha\work\p\id07\CUSHMANBW\d0117366\d022800-typicol.dgn		DRAWN -	REVISED -
		CHECKED -	REVISED -
		DATE -	REVISED -

STATE OF ILLINOIS
DEPARTMENT OF TRANSPORTATION

TYPICAL SECTIONS

SCALE: SHEET NO. OF SHEETS STA. TO STA.

F.A.P. RTE.	SECTION	COUNTY	TOTAL SHEETS	SHEET NO.
301	31T	JO DAVIESS	160	8
CONTRACT NO. 64D92			ILLINOIS FED. AID PROJECT	