


TYPICAL SECTIONS

STA. 248+50 - 249+25

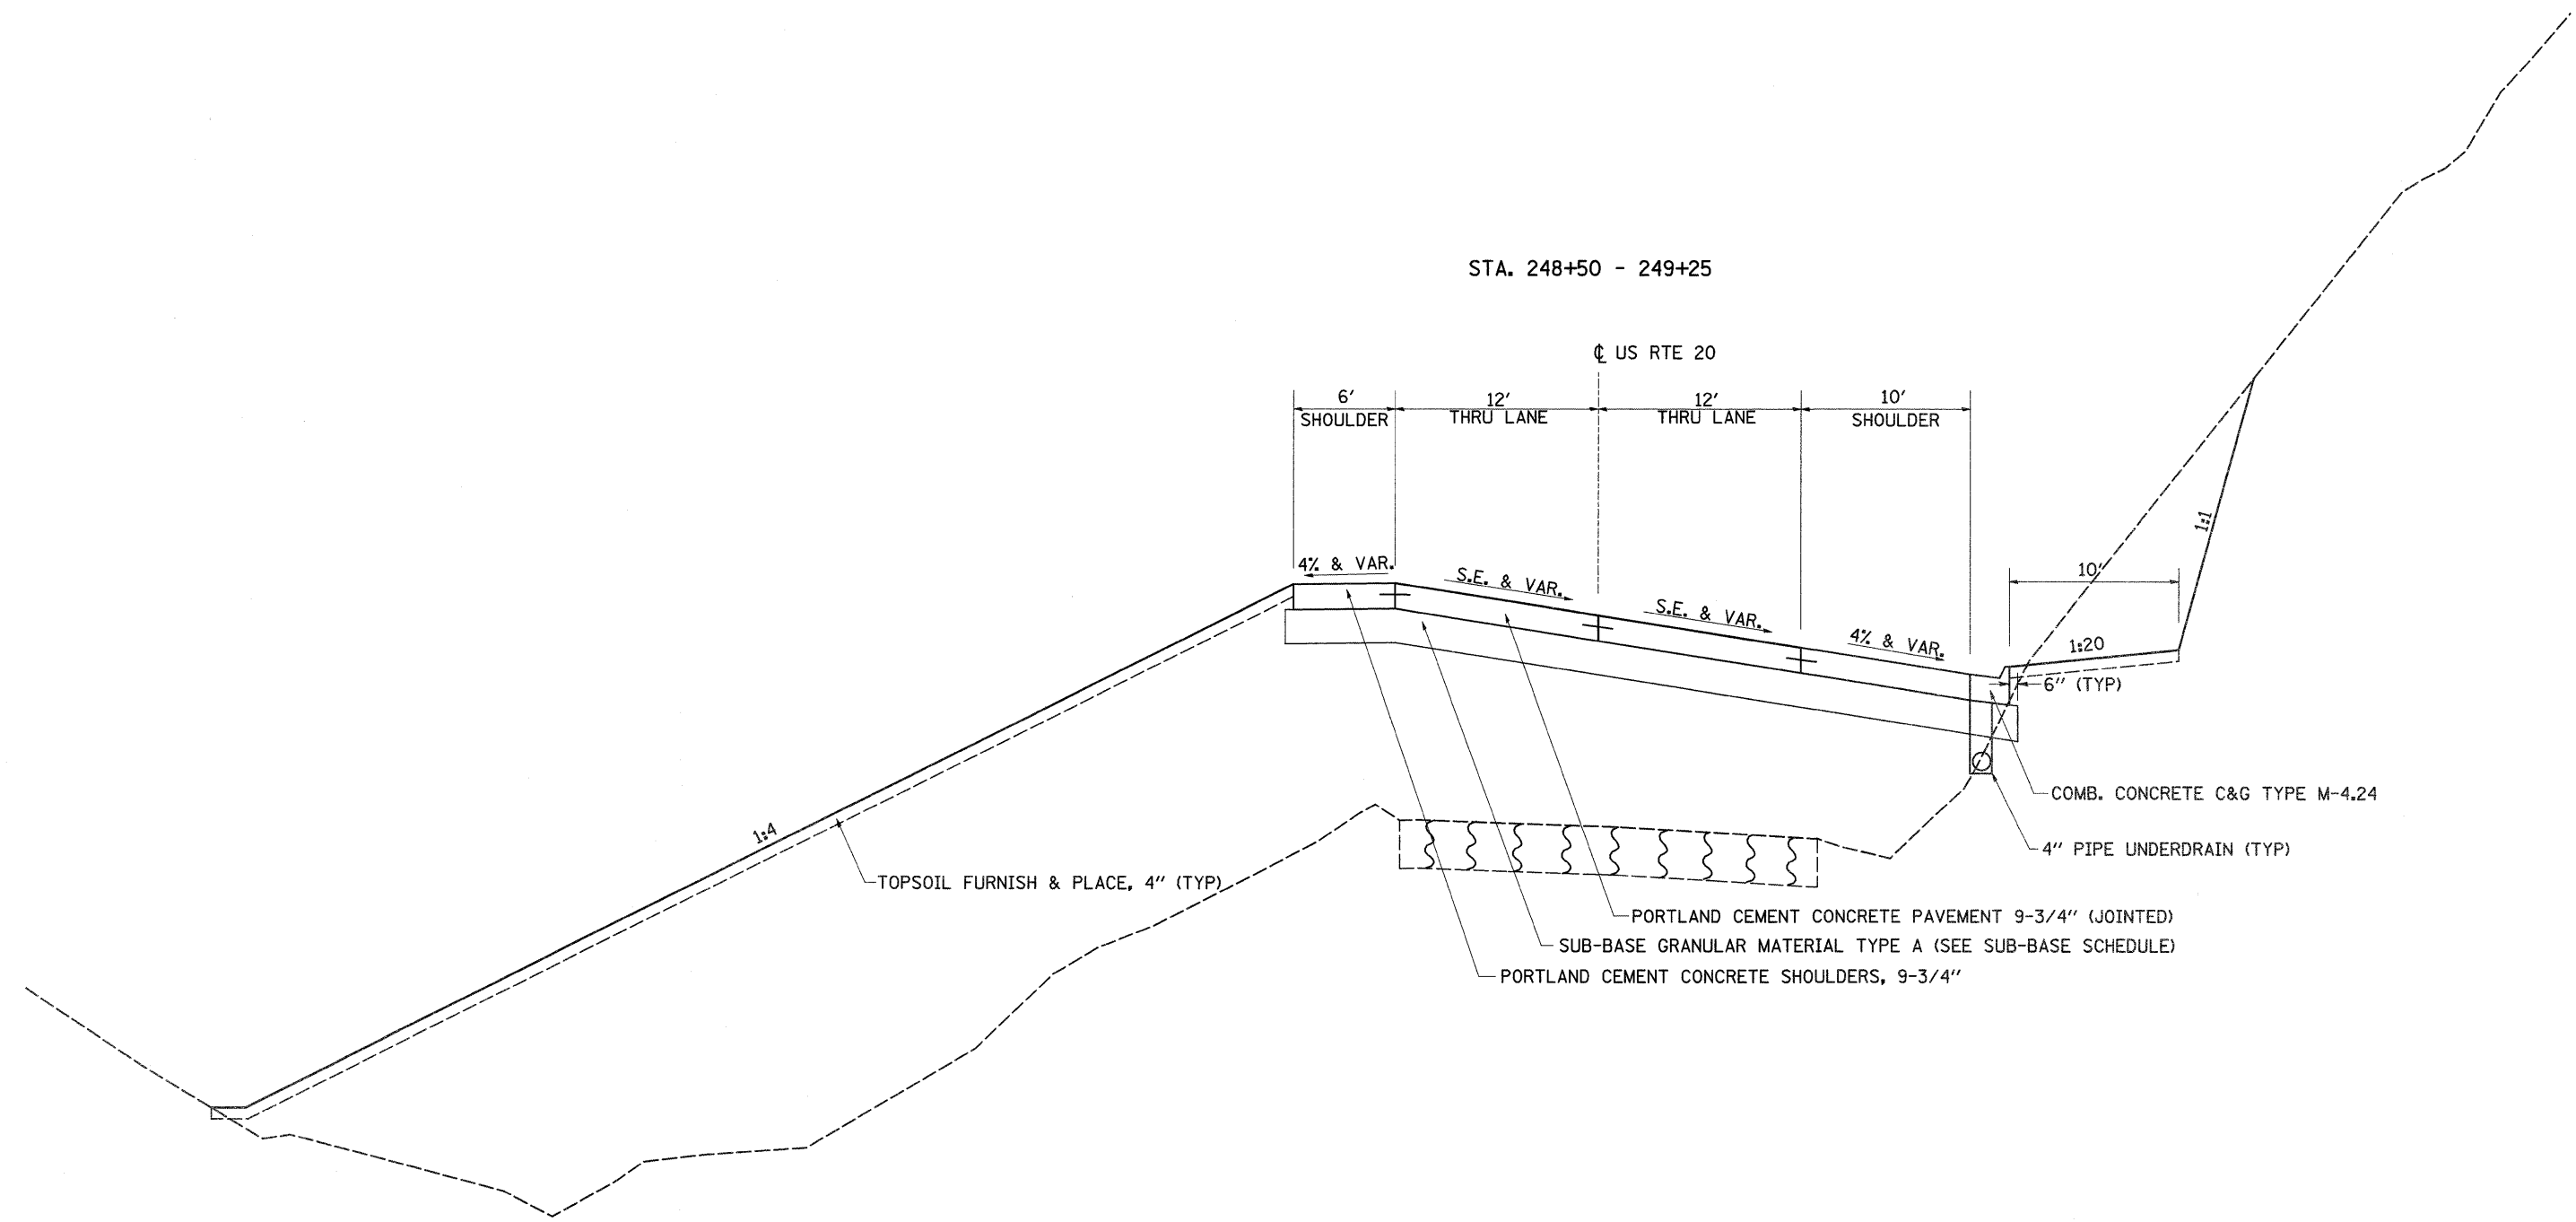

FILE NAME =	USER NAME = cushmanbw	DESIGNED -	REVISED -
o:\pwork\p\WIDOT\CUSHMANBW\d0117385\022808-tygpcel.dgn		DRAWN -	REVISED -
		CHECKED -	REVISED -
		DATE -	REVISED -

**STATE OF ILLINOIS
DEPARTMENT OF TRANSPORTATION**

TYPICAL SECTIONS

SCALE: SHEET NO. OF SHEETS STA. TO STA.

F.A.P. RTE.	SECTION	COUNTY	TOTAL SHEETS	SHEET NO.
301	31T	JO DAVIESS	160	10
CONTRACT NO. 64D92			ILLINOIS FED. AID PROJECT	