


TYPICAL SECTIONS

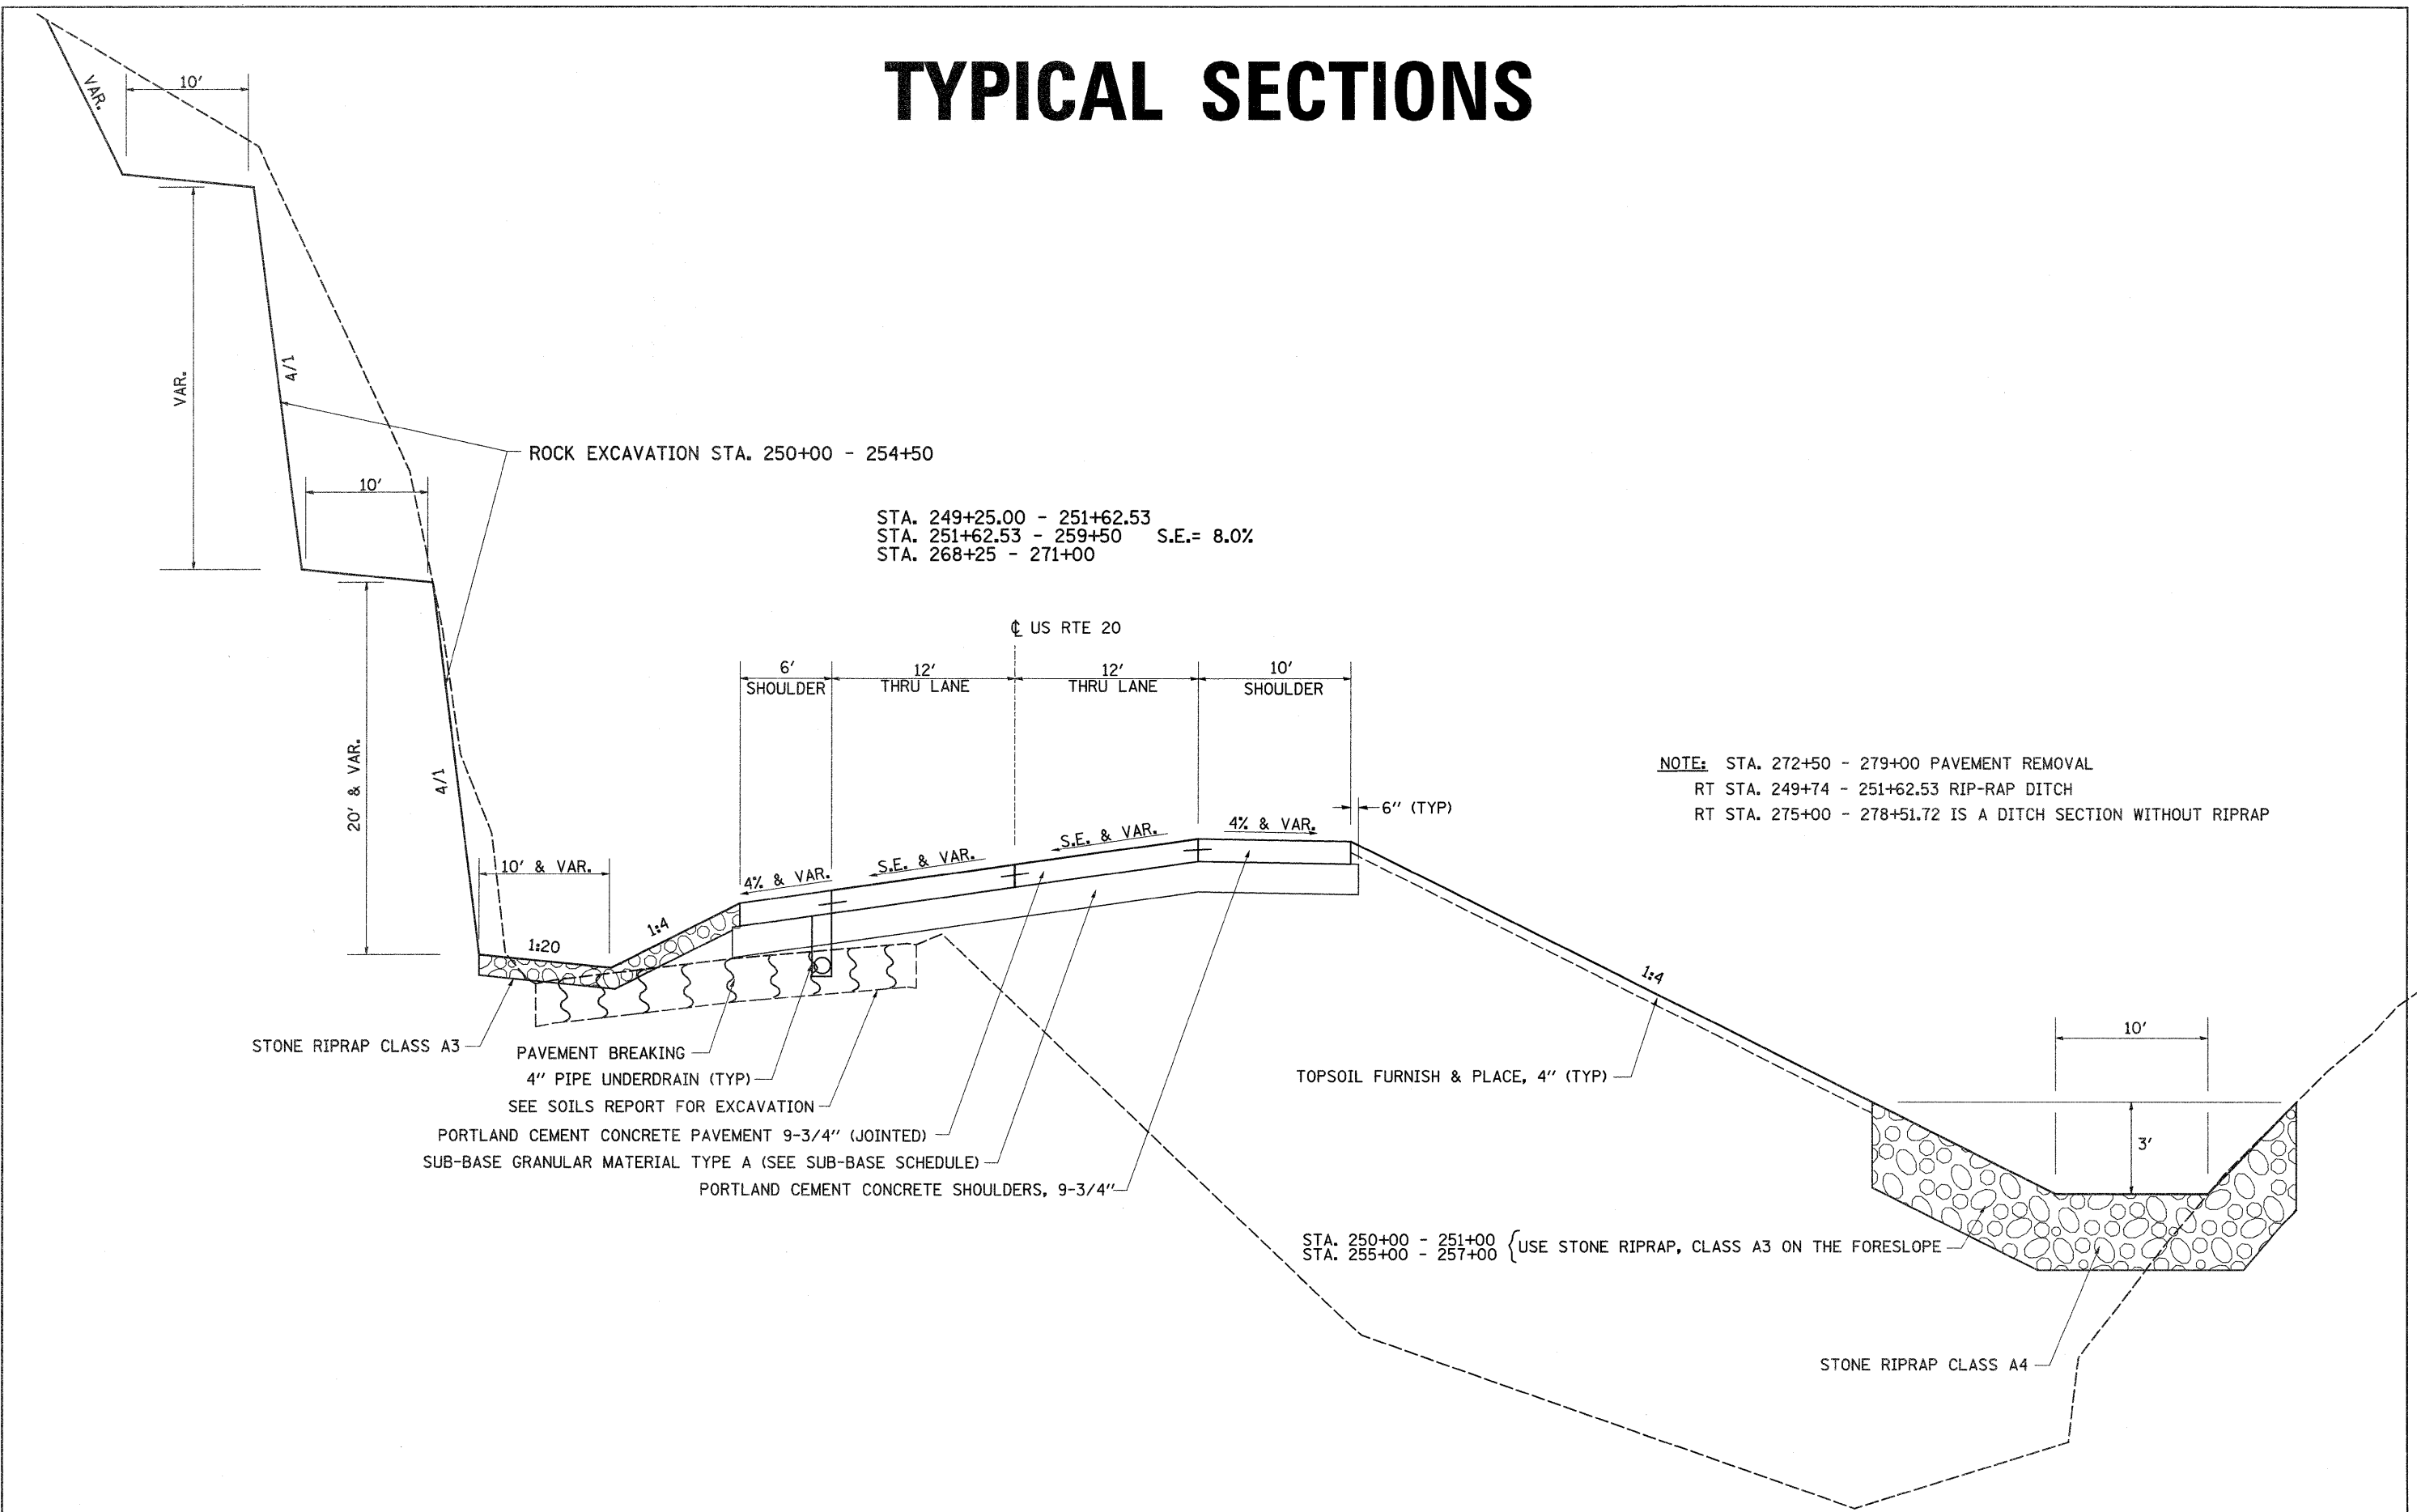

FILE NAME =	USER NAME = cushmanbw	DESIGNED -	REVISED -	STATE OF ILLINOIS DEPARTMENT OF TRANSPORTATION	TYPICAL SECTIONS	F.A.P. RTE.	SECTION	COUNTY	TOTAL SHEETS	SHEET NO.	
ct:\pwork\pwork\IDOT\CUSHMANBW\d2117386\022608-typical.dgn	022608-typical.dgn	DRAWN -	REVISED -			301	31T	JO DAVIESS	160	11	
PLOT SCALE = 50.0000' / IN.		CHECKED -	REVISED -			CONTRACT NO. 64D92					
PLOT DATE = Wed Dec 09 11:51:52 2009		DATE -	REVISED -			ILLINOIS FED. AID PROJECT					
					SCALE:	SHEET NO. OF SHEETS		STA. TO STA.			