


TYPICAL SECTIONS

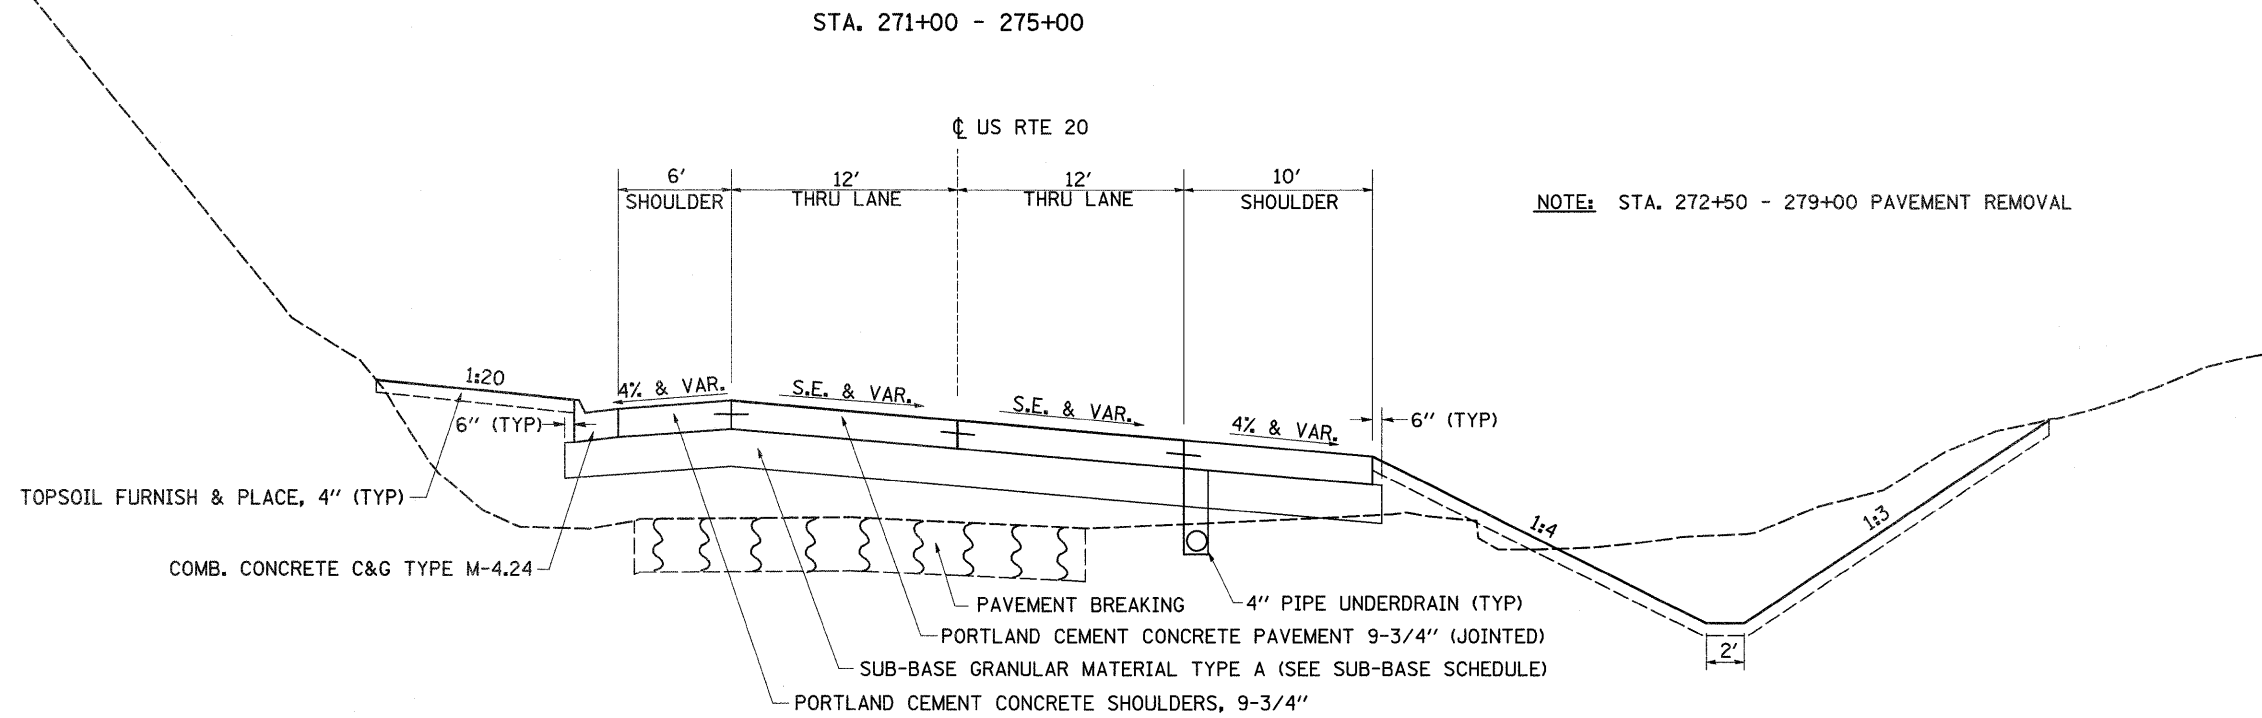

FILE NAME =	USER NAME = cushmanbw	DESIGNED -	REVISED -
ct:\pwork\pwork\DOT\CUSHMANBW\d0117386\022808-typical.dgn		DRAWN -	REVISED -
		CHECKED -	REVISED -
		DATE -	REVISED -

**STATE OF ILLINOIS
DEPARTMENT OF TRANSPORTATION**

TYPICAL SECTIONS

SCALE: SHEET NO. OF SHEETS STA. TO STA.

F.A.P. RTE.	SECTION	COUNTY	TOTAL SHEETS	SHEET NO.
301	31T	JO DAVIESS	160	12
CONTRACT NO. 64D92				
ILLINOIS FED. AID PROJECT				