


TYPICAL SECTIONS

STA. 275+00 - 278+75

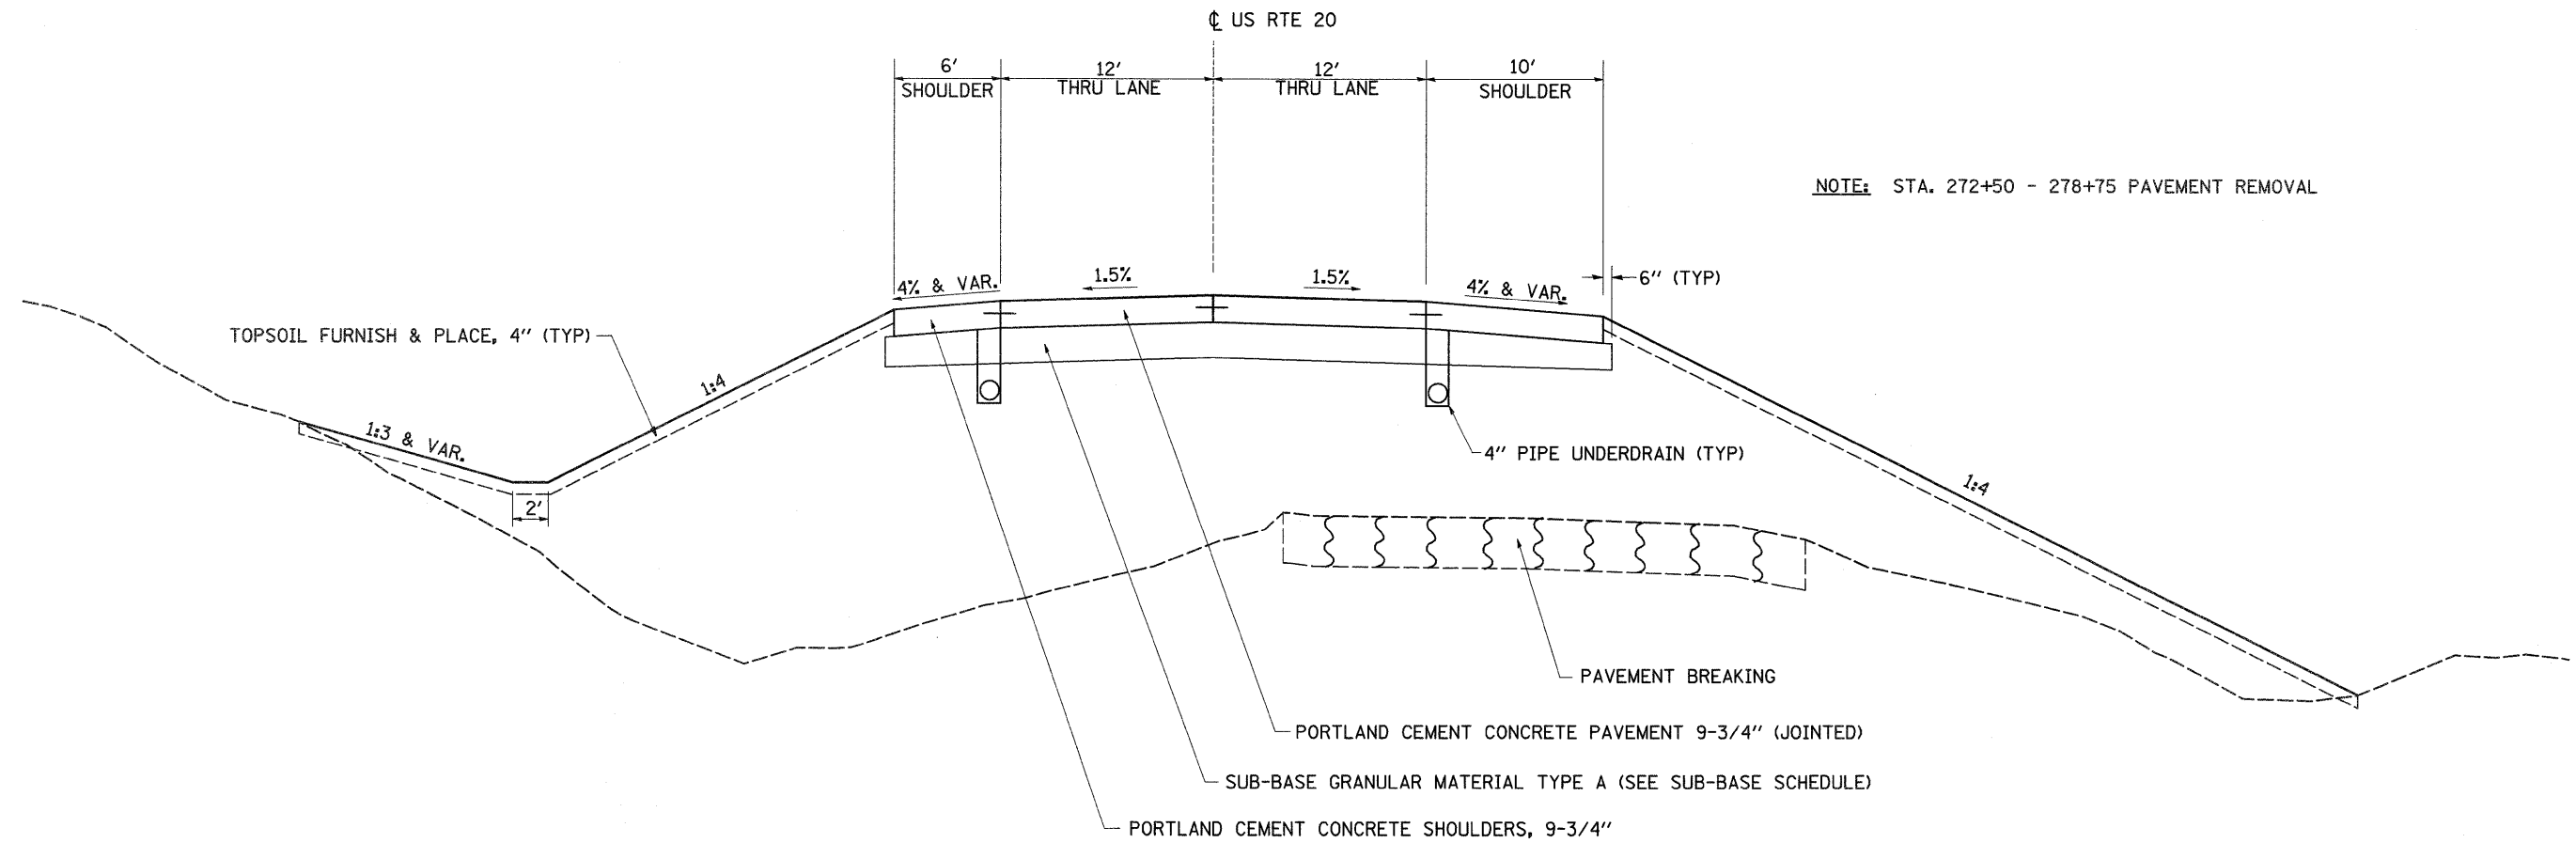

NOTE: STA. 272+50 - 278+75 PAVEMENT REMOVAL

FILE NAME =	USER NAME = cushmanbw	DESIGNED -	REVISED -	STATE OF ILLINOIS DEPARTMENT OF TRANSPORTATION	TYPICAL SECTIONS	F.A.P. RTE.	SECTION	COUNTY	TOTAL SHEETS	SHEET NO.	
o:\p\work\p\IDOT\CUSHMANBW\d0117386\022808-typsoil.dgn	PLOT SCALE = 50.0000' / IN.	DRAWN -	REVISED -			301	31T	JO DAVIESS	160	14	
PLOT DATE = Wed Dec 09 11:51:53 2009	DATE -	CHECKED -	REVISED -			CONTRACT NO. 64D92					
						ILLINOIS FED. AID PROJECT					