





HORIZONTAL & VERTICAL CONTROL

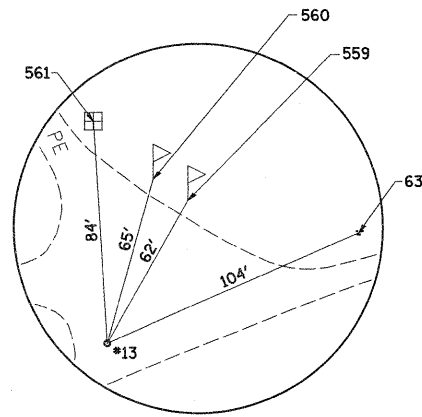

HORIZONTAL CONTROL
POINT NO. 13

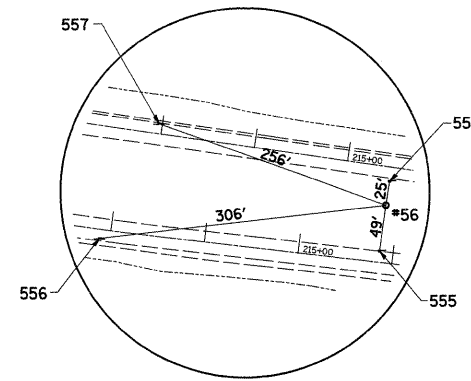

HORIZONTAL CONTROL
POINT NO. 56

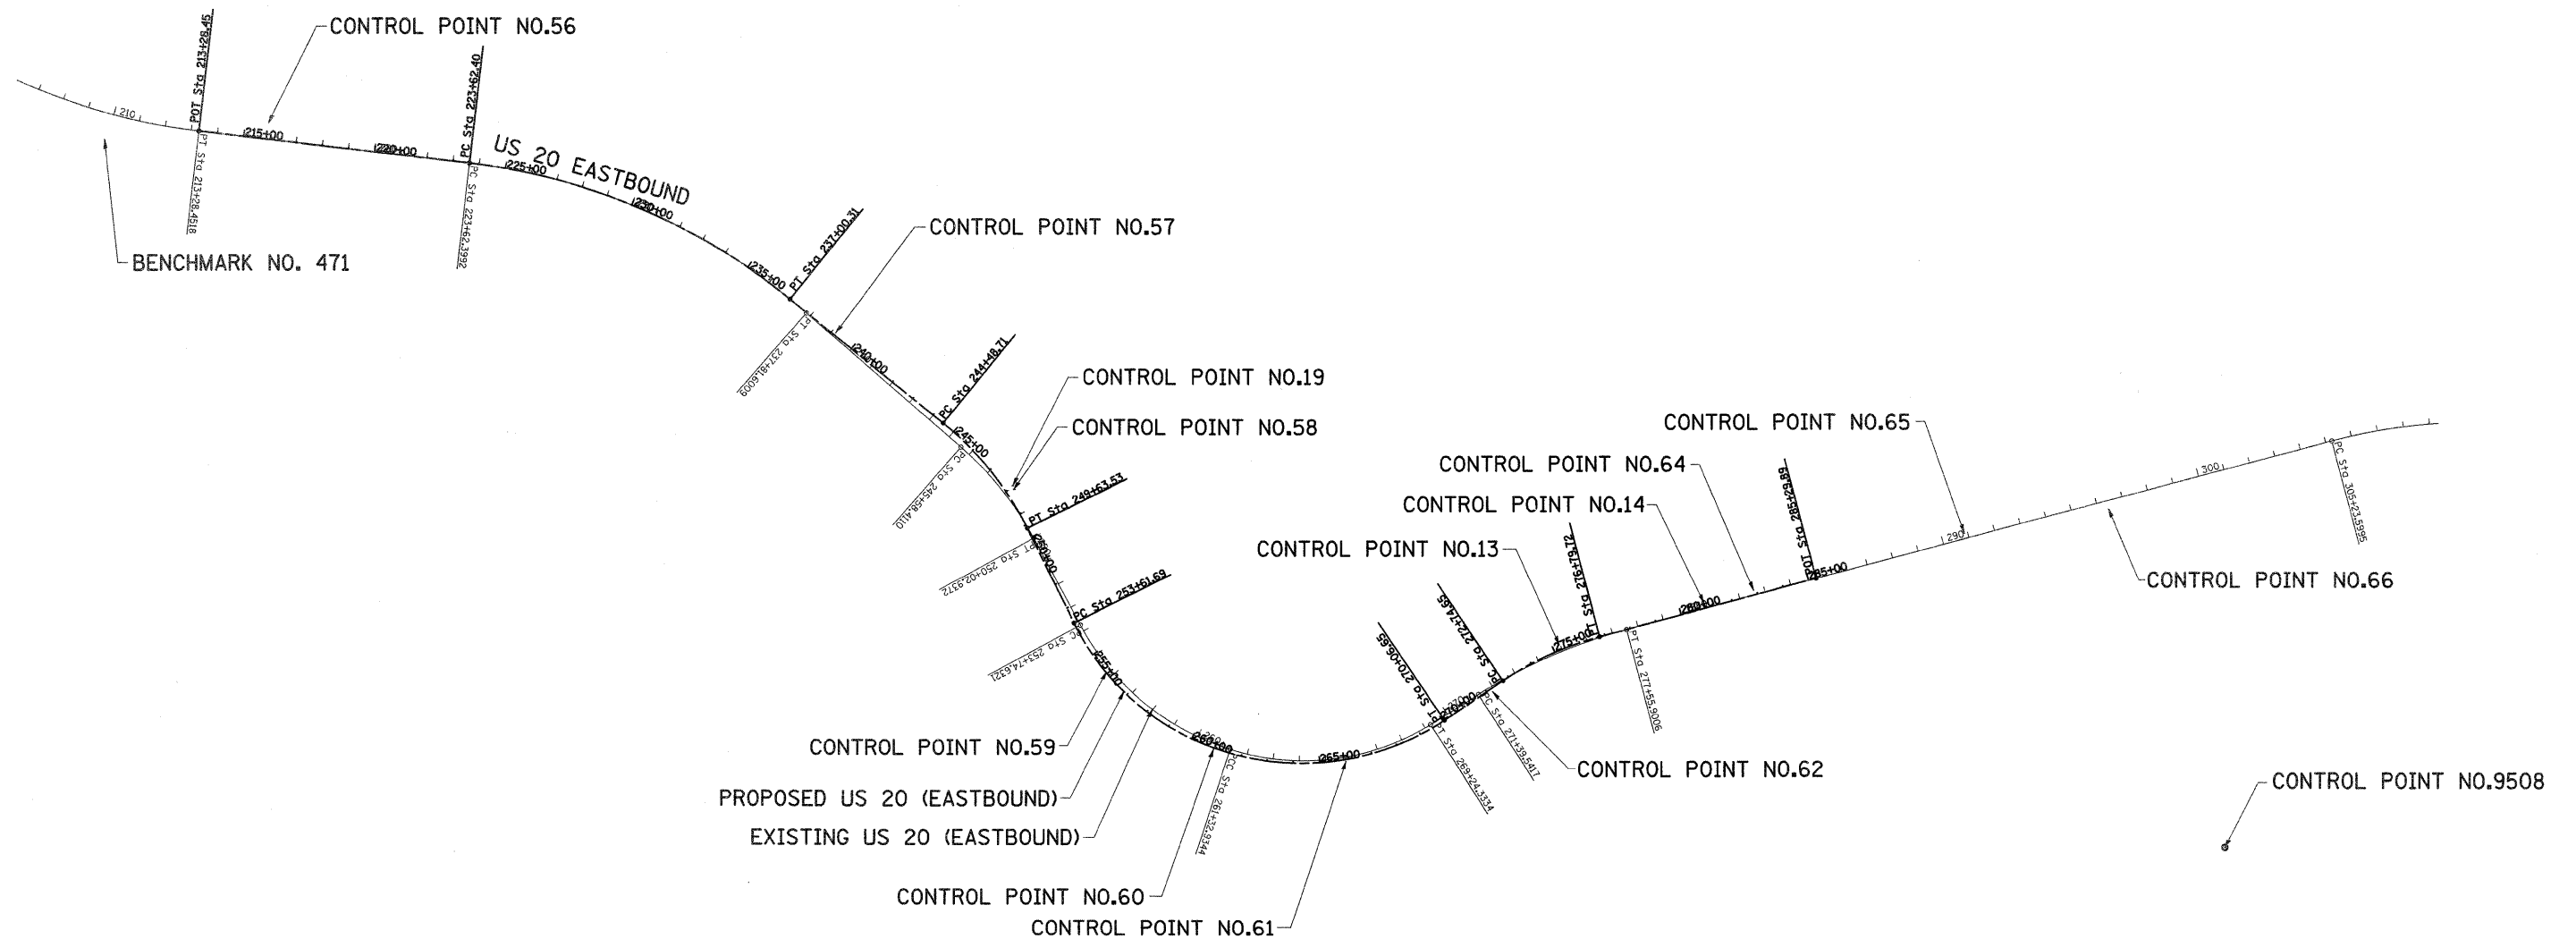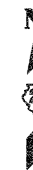

FILE NAME =	USER NAME = cushmanbw	DESIGNED -	REVISED -	STATE OF ILLINOIS DEPARTMENT OF TRANSPORTATION	HORIZONTAL & VERTICAL CONTROL	F.A.P. RTE.	SECTION	COUNTY	TOTAL SHEETS	SHEET NO.	
o:\px_work\p\adot\cushmanbw\d0117386\022	2800-ATB.dgn	DRAWN -	REVISED -			301	31T	JO DAVIESS	160	23	
	PLOT SCALE = 50.0000' / IN.	CHECKED -	REVISED -			CONTRACT NO. 64D92					
	PLOT DATE = Wed Dec 09 11:18:30 2009	DATE -	REVISED -			ILLINOIS FED. AID PROJECT					
					SCALE:	SHEET NO. OF SHEETS STA.		TO STA.			