


BARGE TERMINAL RD. INTERSECTION

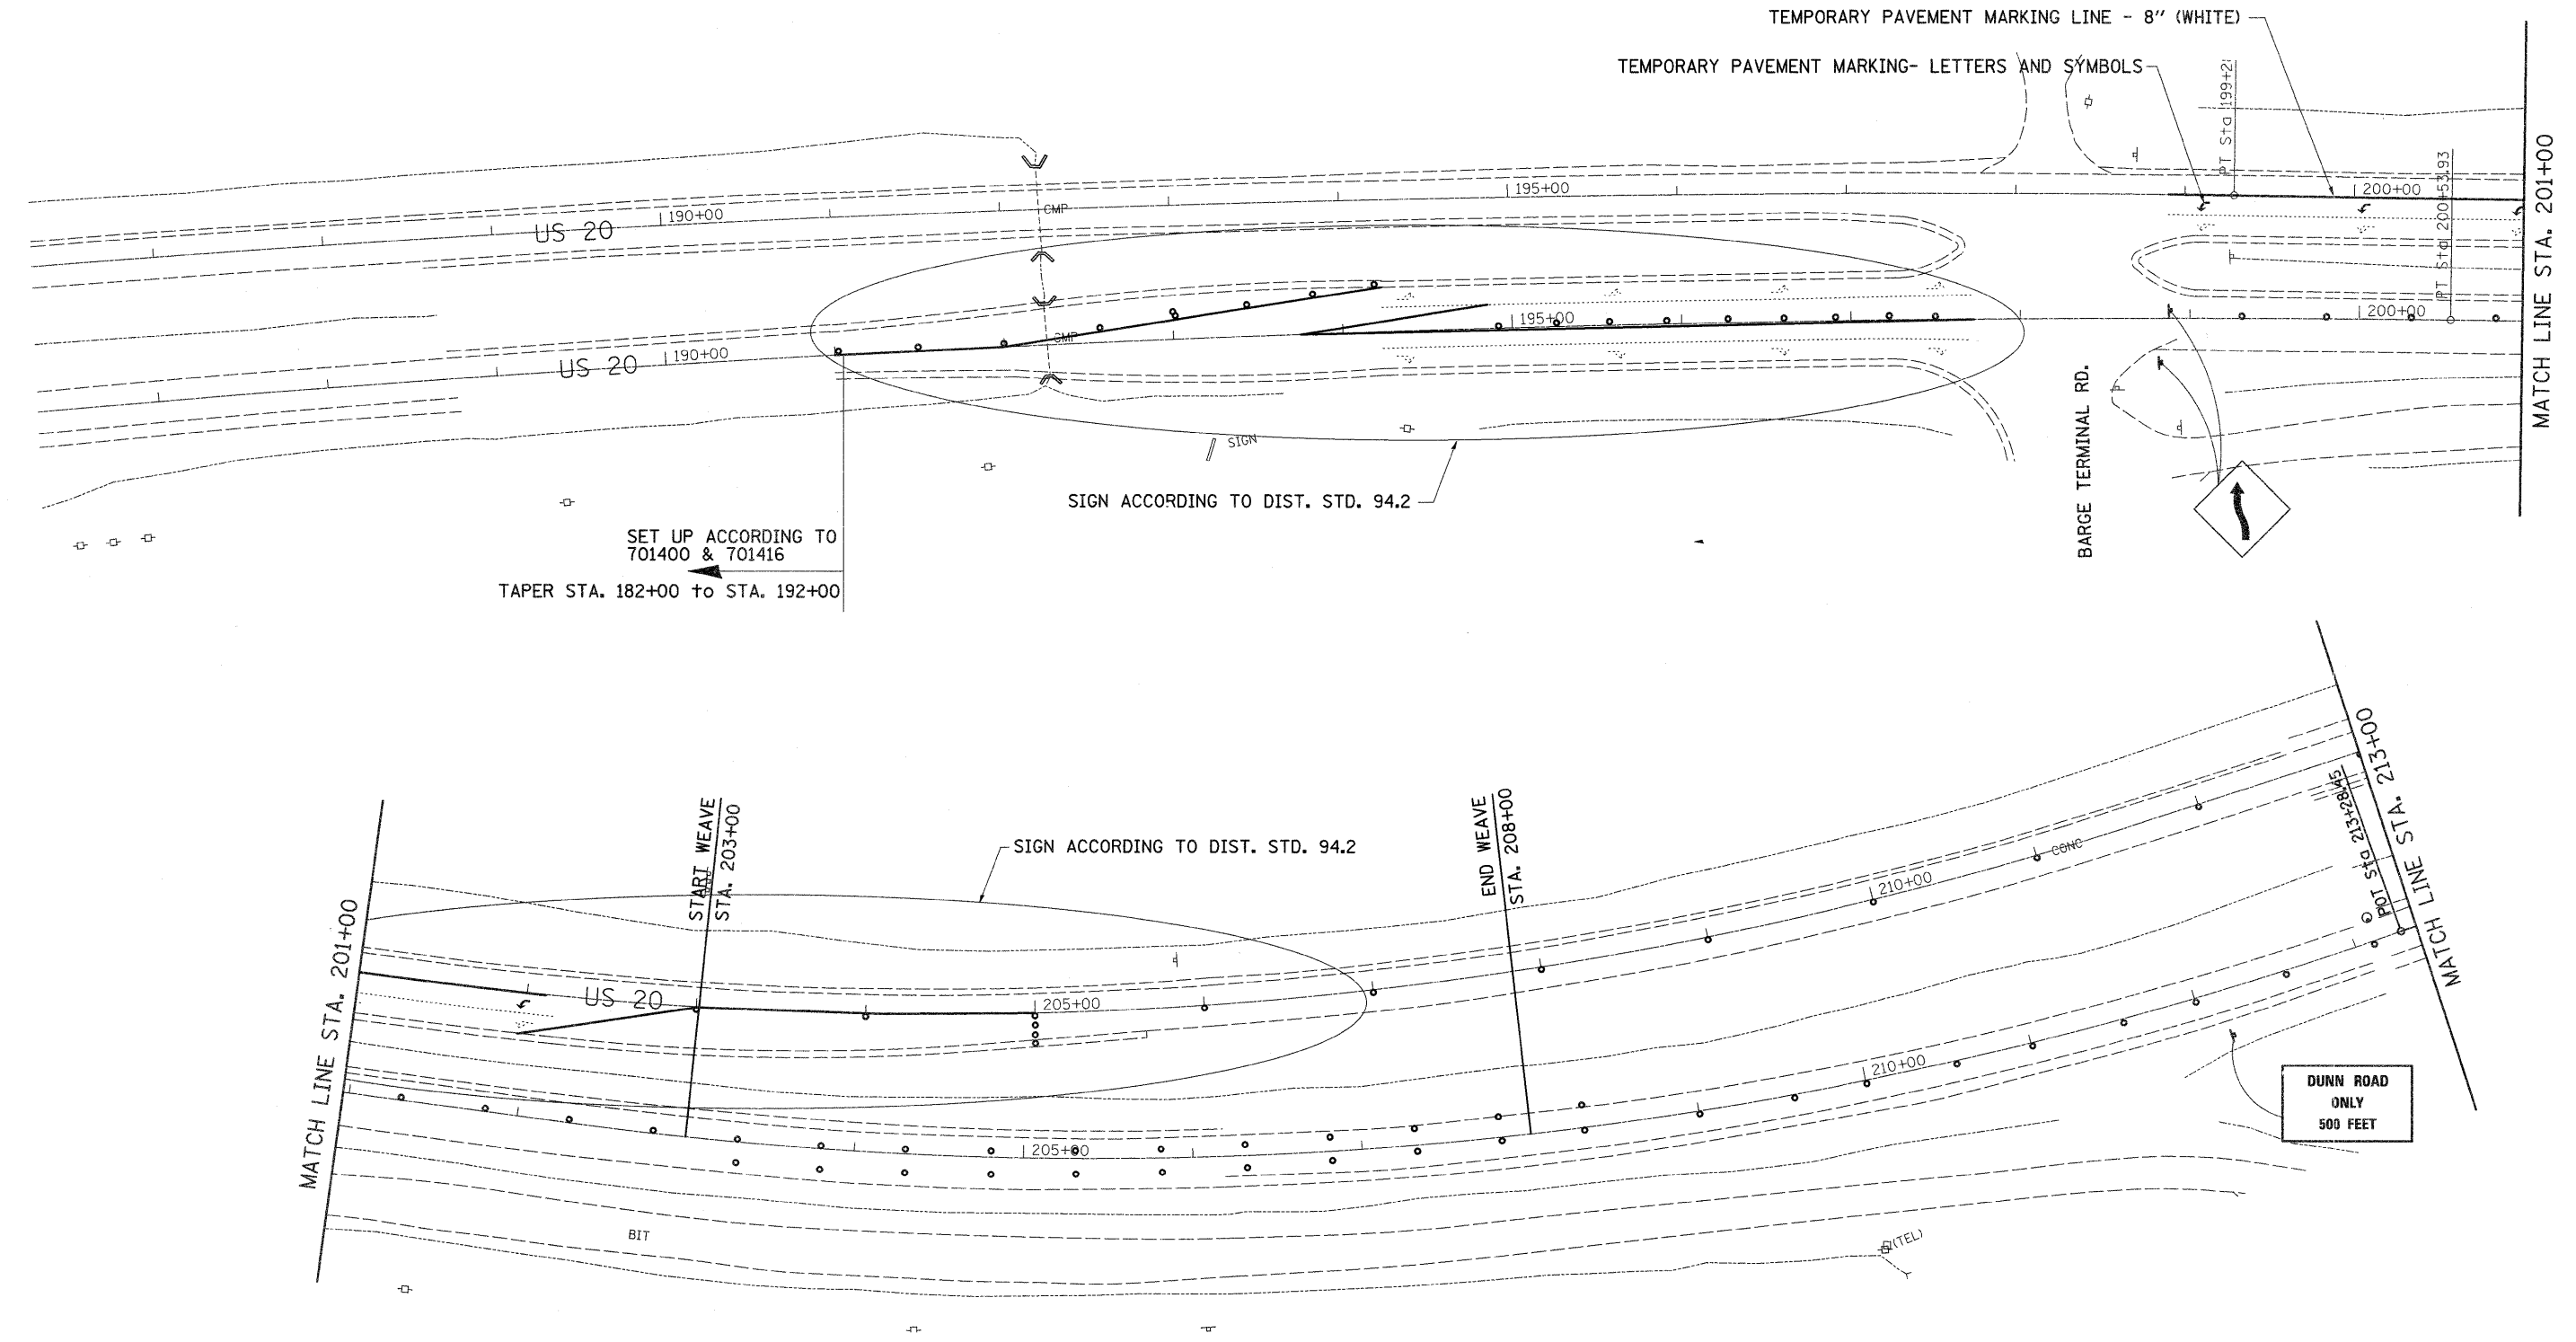

FILE NAME =	USER NAME = cushmanbw	DESIGNED -	REVISED -	STATE OF ILLINOIS DEPARTMENT OF TRANSPORTATION	BARGE TERMINAL RD. INTERSECTION			F.A.P. RTE.	SECTION	COUNTY	TOTAL SHEETS	SHEET NO.			
c:\pwork\pwork\cushmanbw\d0117386\022	2000-stagimg.dgn	DRAWN -	REVISED -		SCALE:	SHEET NO.	OF	SHEETS	STA.	TO STA.	301	31T	JO DAVIESS	160	40
	PLOT SCALE = 50.0000 / IN.	CHECKED -	REVISED -											CONTRACT NO. 64D92	
	PLOT DATE = Wed Dec 09 11:48:16 2009	DATE -	REVISED -											ILLINOIS FED. AID PROJECT	