


MAIN ST. INTERSECTION STAGING DETAILS

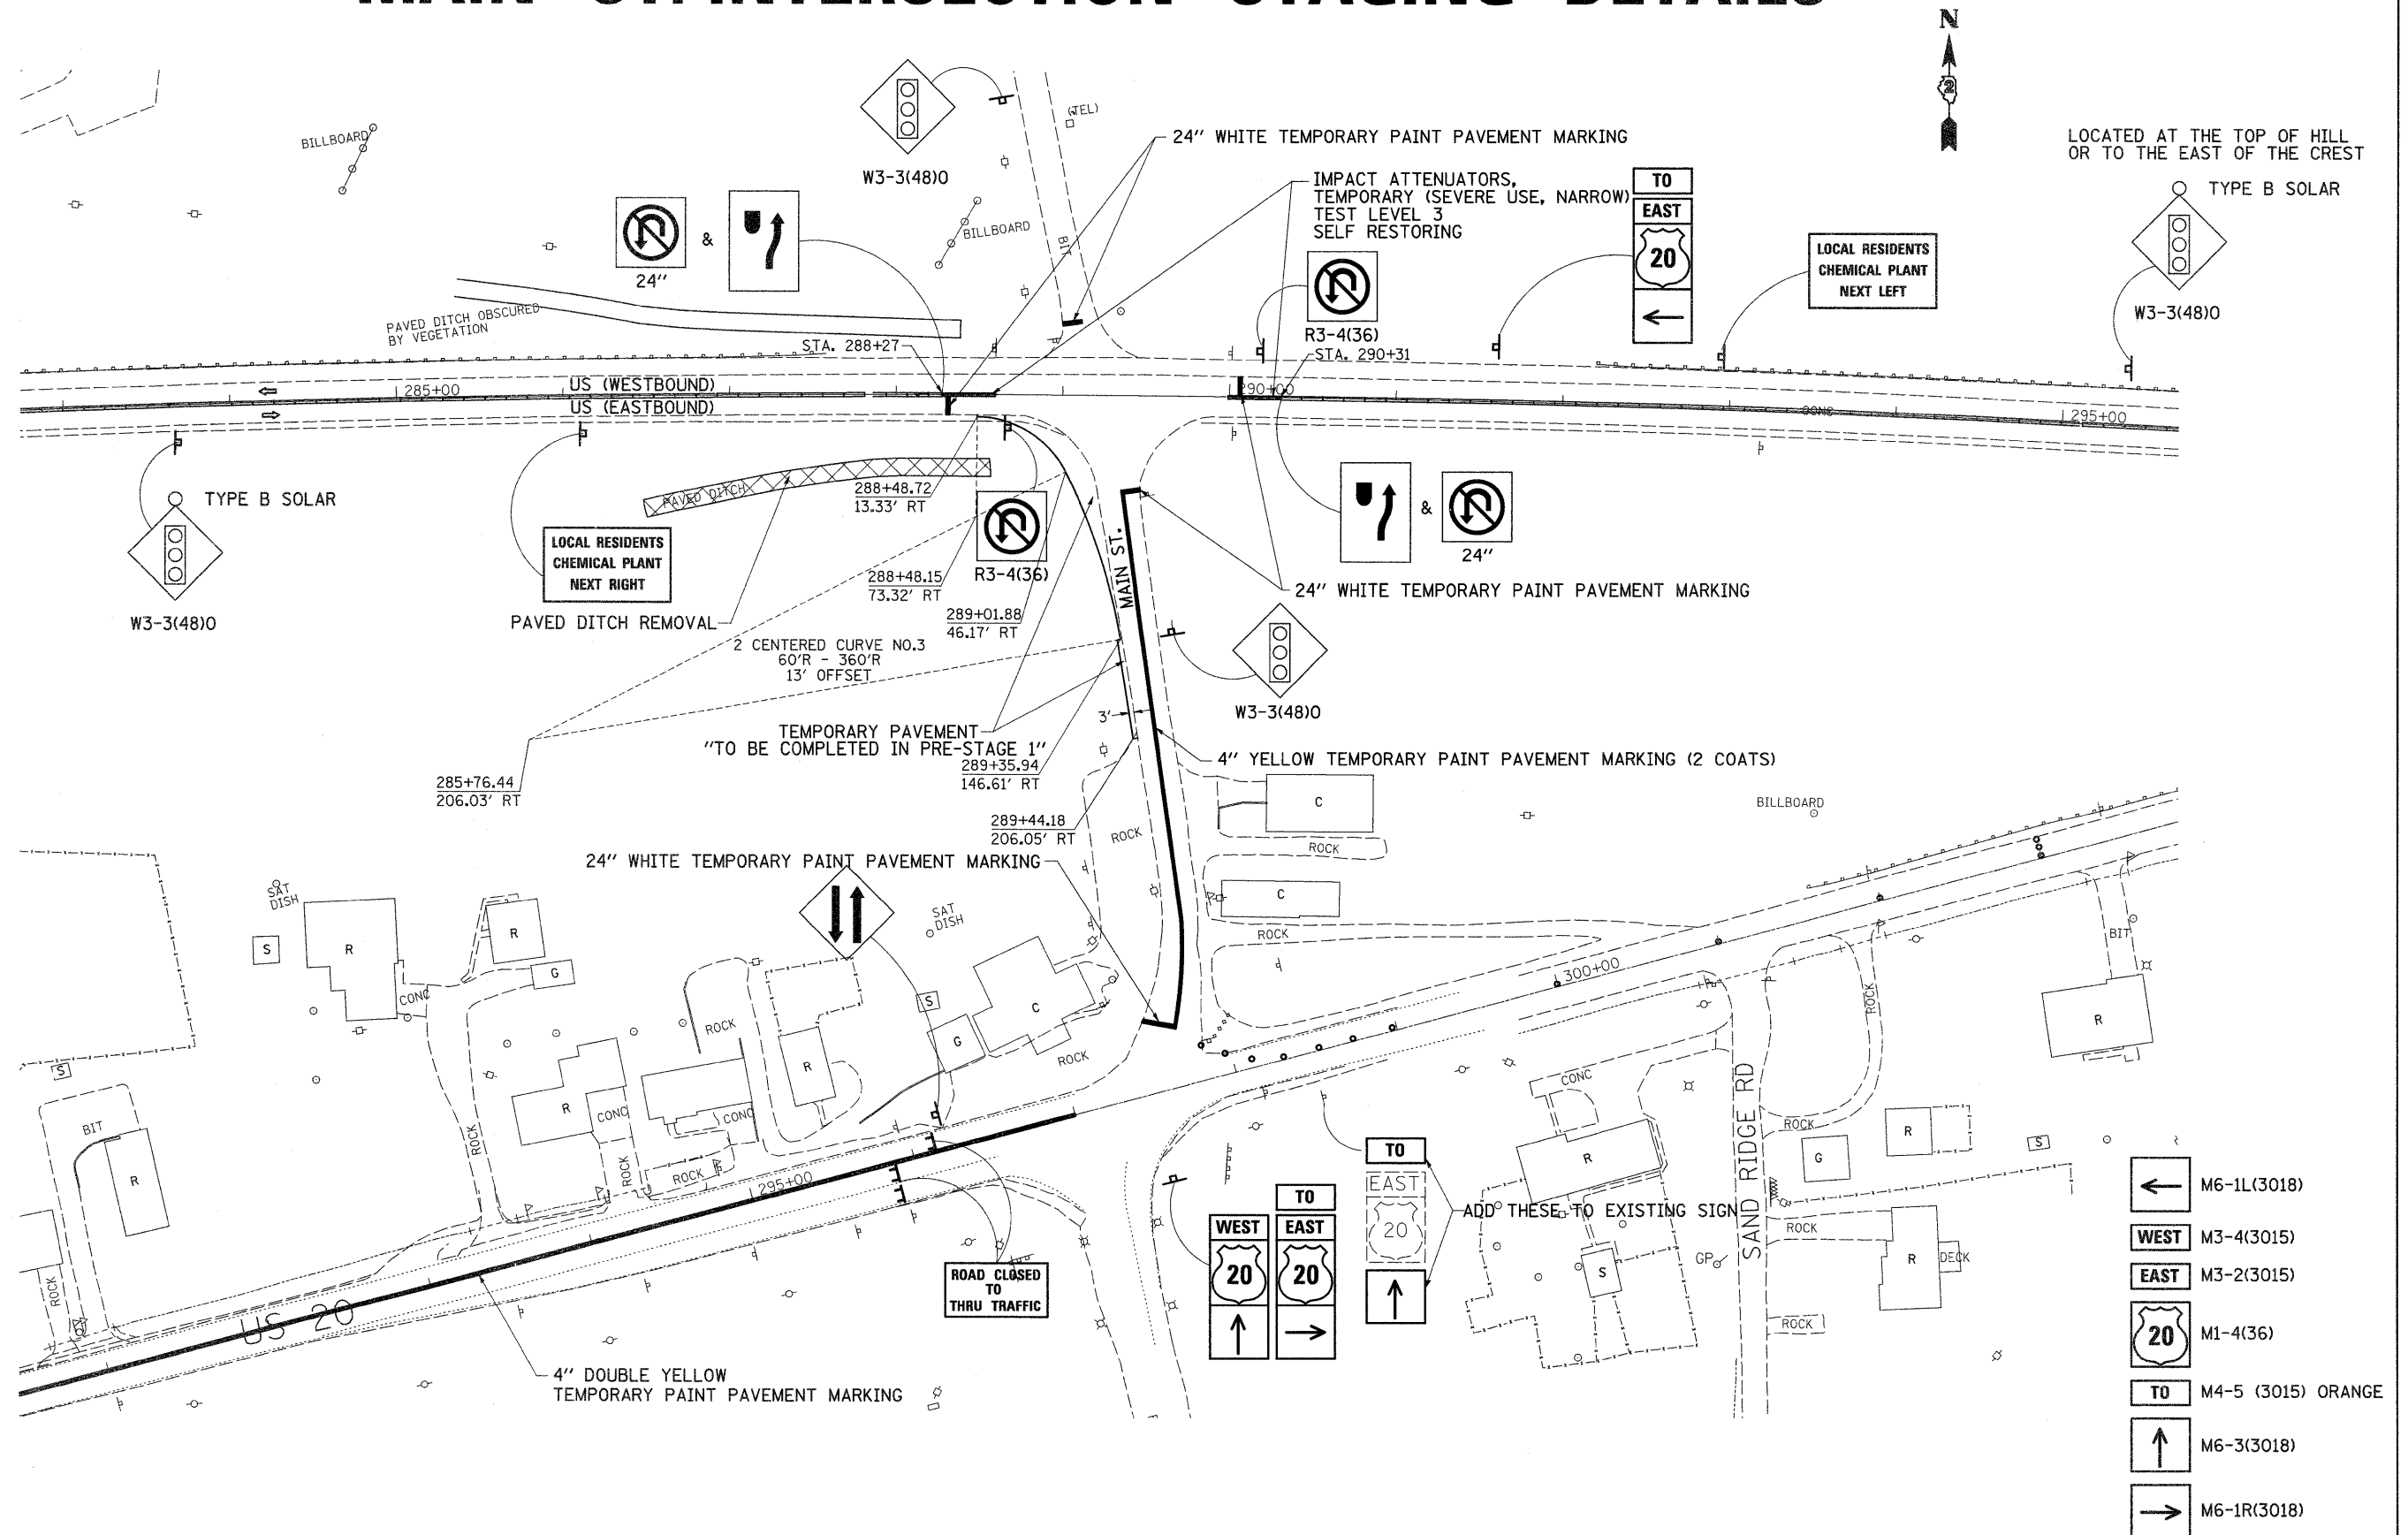

- M6-1L(3018)
- WEST M3-4(3015)
- EAST M3-2(3015)
- M1-4(36)
- TO M4-5 (3015) ORANGE
- M6-3(3018)
- M6-1R(3018)

FILE NAME =	USER NAME = cushmanbw	DESIGNED -	REVISED -	STATE OF ILLINOIS DEPARTMENT OF TRANSPORTATION	MAIN ST. INTERSECTION			F.A.P. RTE.	SECTION	COUNTY	TOTAL SHEETS	SHEET NO.
cr\pwork\pwork\cushmanbw\d0117386\022000-staging.dgn	2888-staging.dgn	DRAWN -	REVISED -					301	31T	JO DAVIESS	160	43
PLOT SCALE = 50.0000' / IN.	CHECKED -	REVISED -	REVISED -					CONTRACT NO. 64D92			ILLINOIS FED. AID PROJECT	
PLOT DATE = Wed Dec 09 11:48:14 2009	DATE -	REVISED -	REVISED -					SCALE:	SHEET NO.	OF SHEETS	STA.	TO STA.