

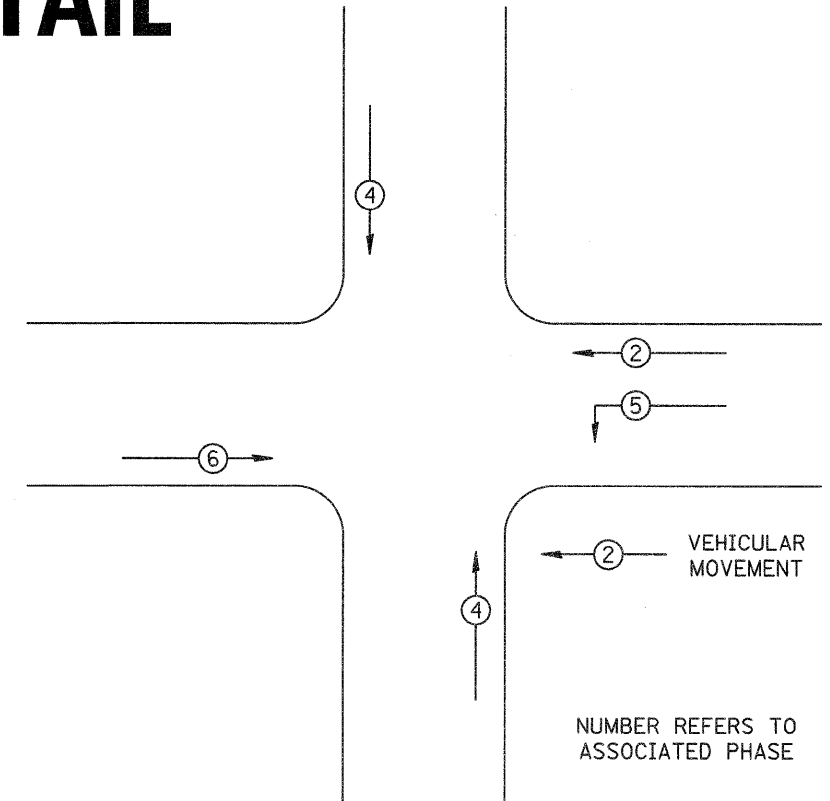


TEMPORARY SIGNALS DETAIL

PHASE DESIGNATION DIAGRAM

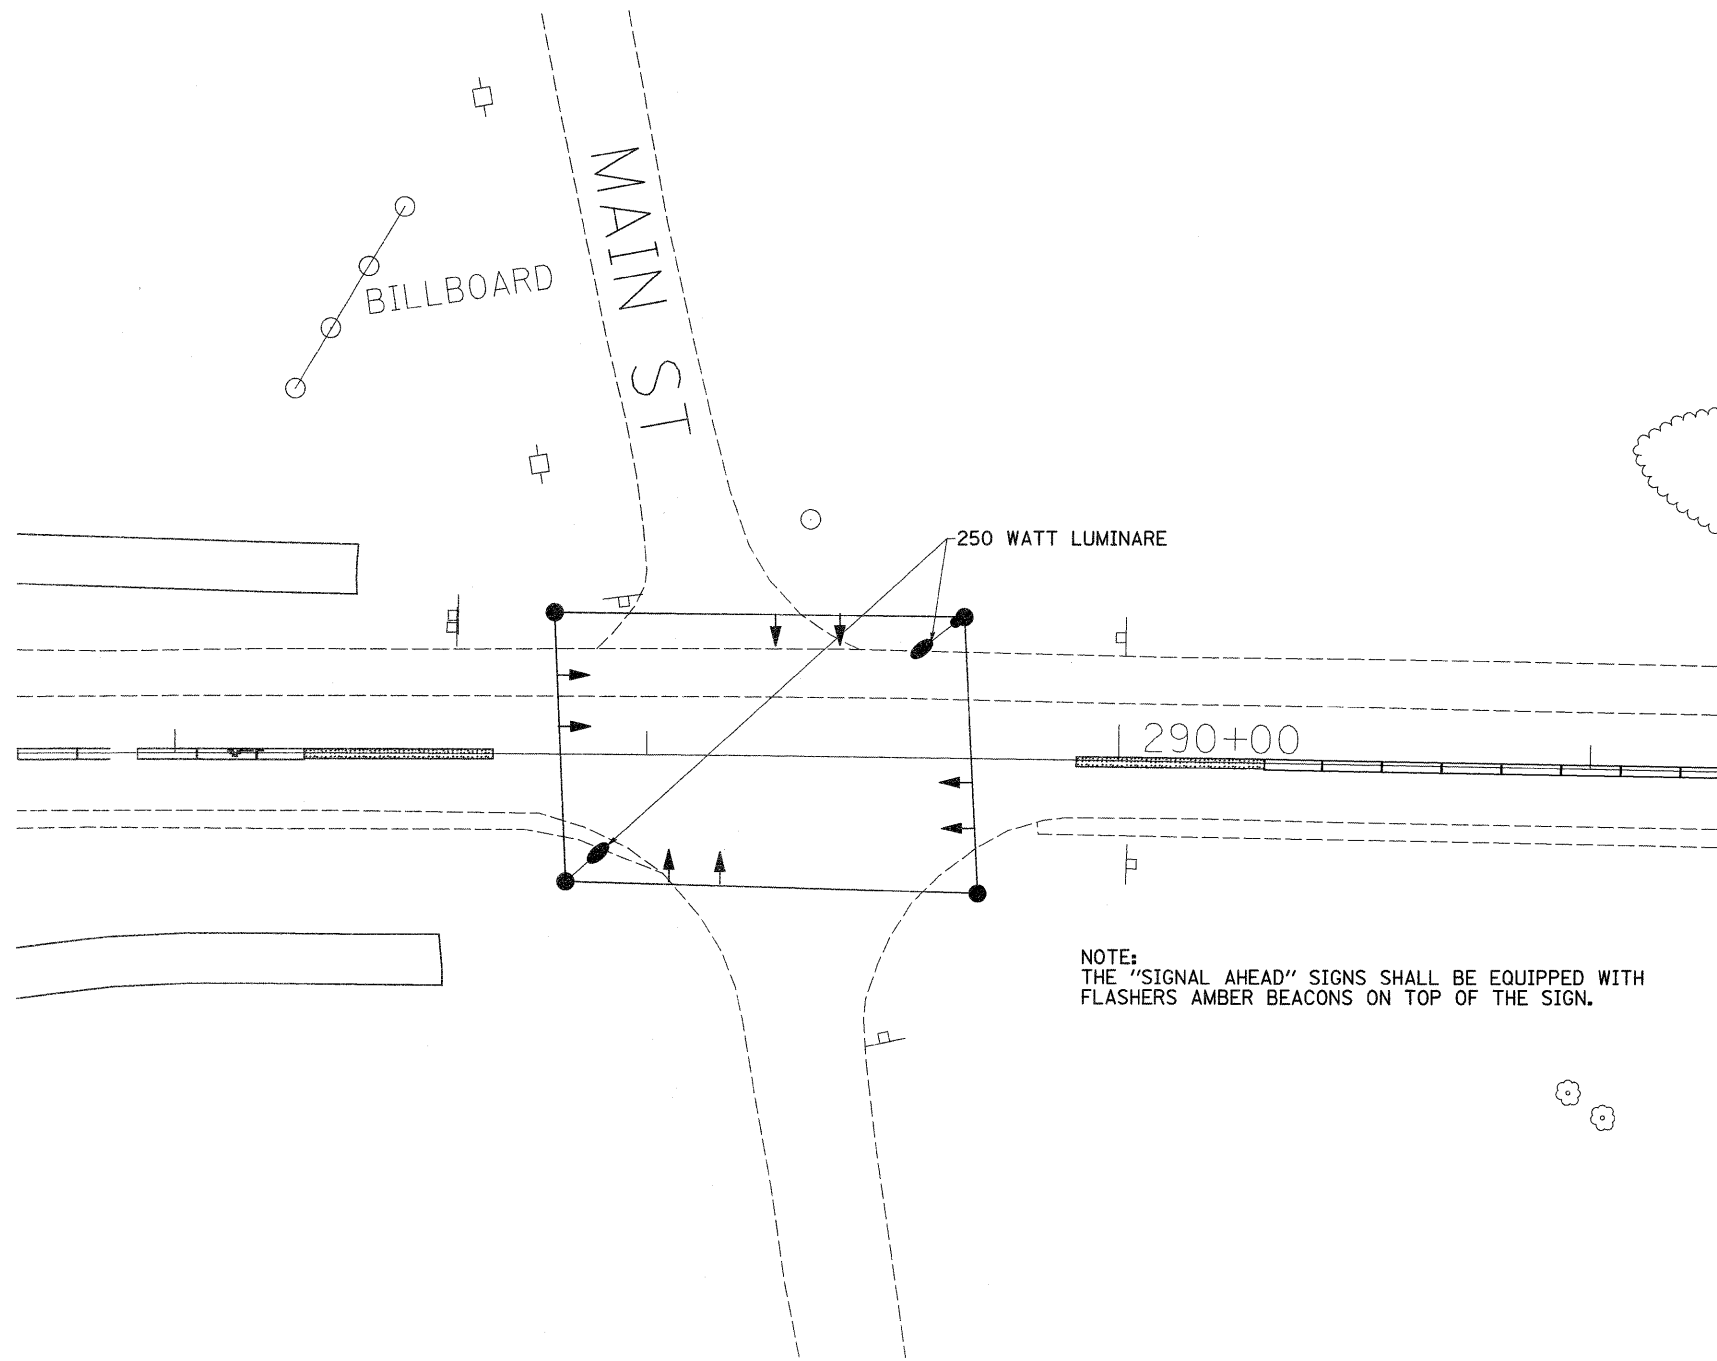

REFER TO STANDARD 857001

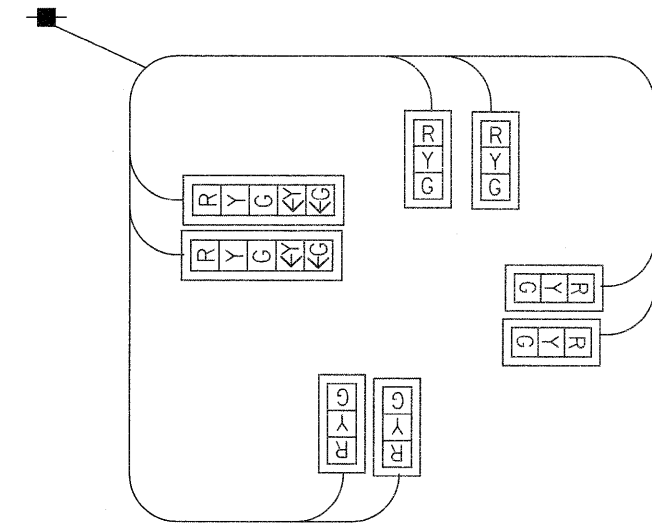

FILE NAME =	USER NAME = cushmanbw	DESIGNED -	REVISED -	STATE OF ILLINOIS DEPARTMENT OF TRANSPORTATION	TEMPORARY SIGNALS DETAIL	F.A.P. RTE. =	SECTION	COUNTY	TOTAL SHEETS	SHEET NO.	
cr\p\work\p\dot\cushmanbw\d0117386\022	2808-detail.dgn	DRAWN -	REVISED -			301	31T	JO DAVIESS	160	54	
	PLOT SCALE = 20.0000 / IN.	CHECKED -	REVISED -			CONTRACT NO. 64D92					
	PLOT DATE = Wed Dec 09 12:07:59 2009	DATE -	REVISED -			ILLINOIS FED. AID PROJECT					