


FINAL	SURVEYED	DATE
SURVEY	BY	
NOTE BOOK		
NO.		

ORIGINAL	SURVEYED	DATE
SURVEY	BY	
NOTE BOOK		
NO.		

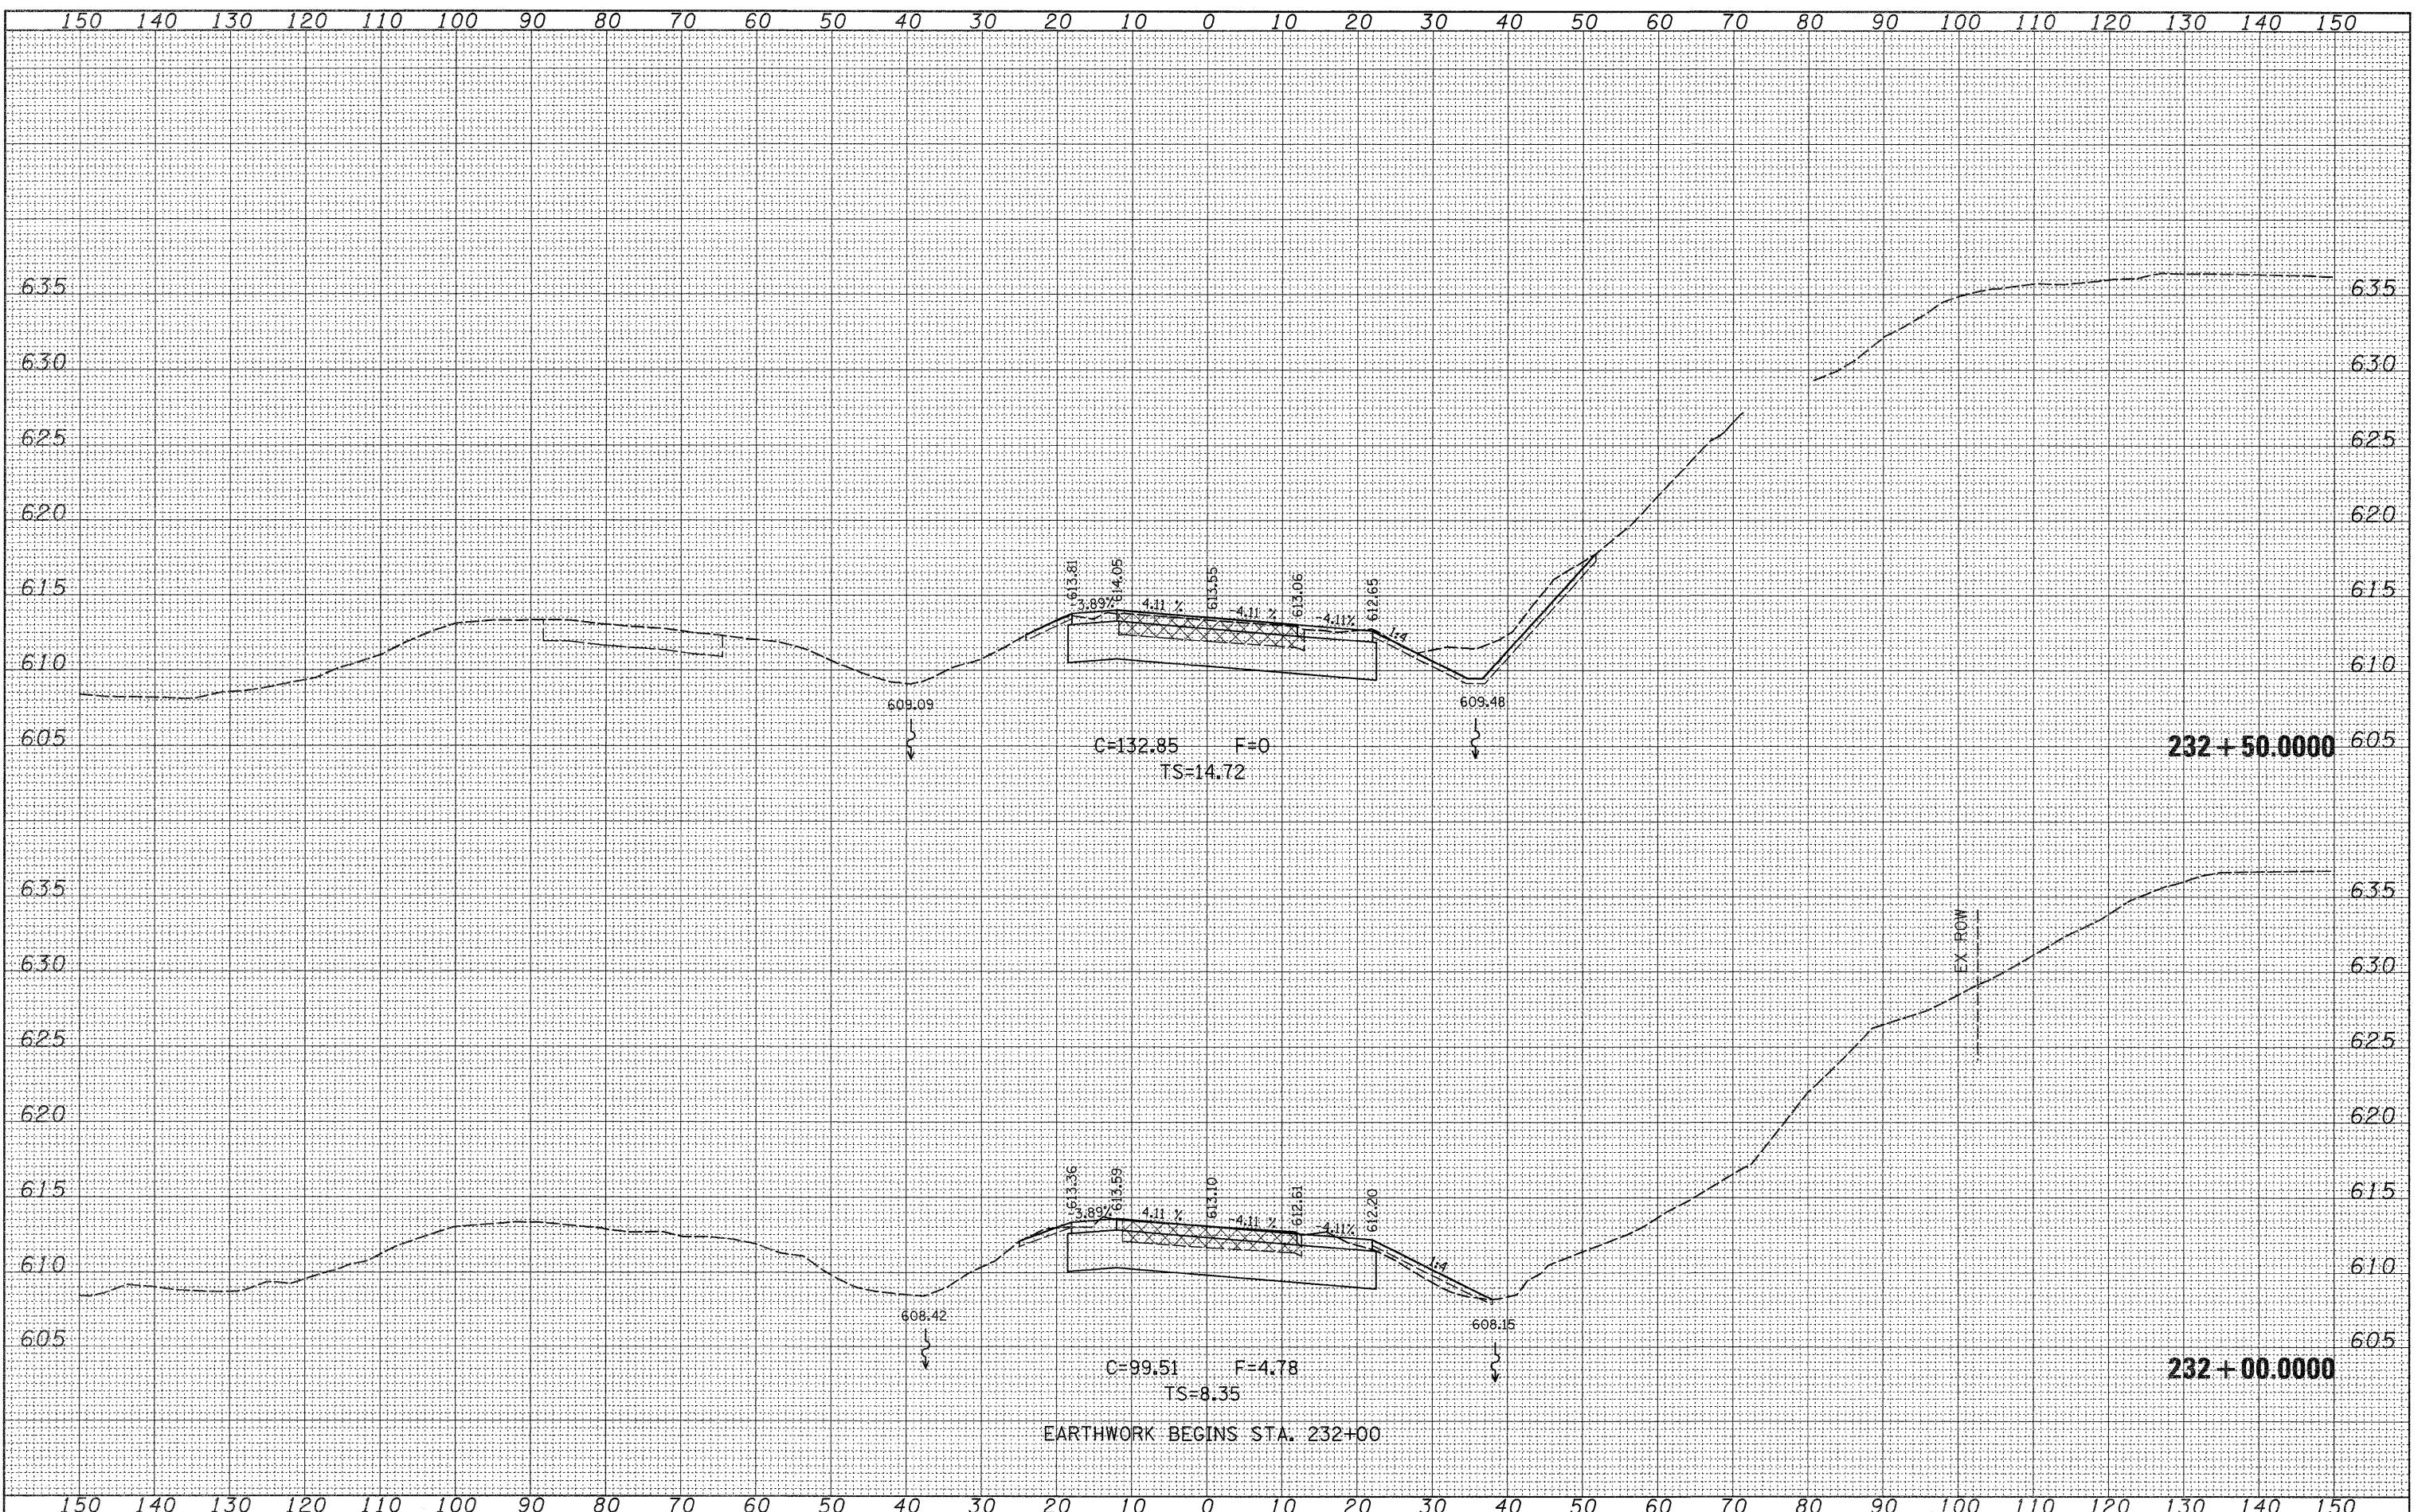

FILE NAME =
 c:\p\work\p\WIDOT\CUSHMANBW\d117386\0202000-

USER NAME =	cushmanbw	DESIGNED -	REVISED -
ssht.dgn		DRAWN -	REVISED -
PLOT SCALE =	10.0000' / IN.	CHECKED -	REVISED -
PLOT DATE =	Wed Dec 09 11:11:36 2009	DATE -	REVISED -

**STATE OF ILLINOIS
 DEPARTMENT OF TRANSPORTATION**

**IL ROUTE 20
 MAINLINE CROSS SECTIONS**

SCALE: SHEET NO. OF SHEETS STA. 232+00.0000 TO STA. 232+50.0000

F.A.P. RTE.	SECTION	COUNTY	TOTAL SHEETS	SHEET NO.
301	31T	JO DAVIESS	160	70
CONTRACT NO. 64D92			ILLINOIS FED. AID PROJECT	