


DATE	
BY	
FINAL SURVEY	
SURVEYED	
PLANNED	
NOTE BOOK	
NO.	
AREAS CHECKED	

DATE	
BY	
ORIGINAL SURVEY	
SURVEYED	
PLANNED	
NOTE BOOK	
NO.	
AREAS CHECKED	

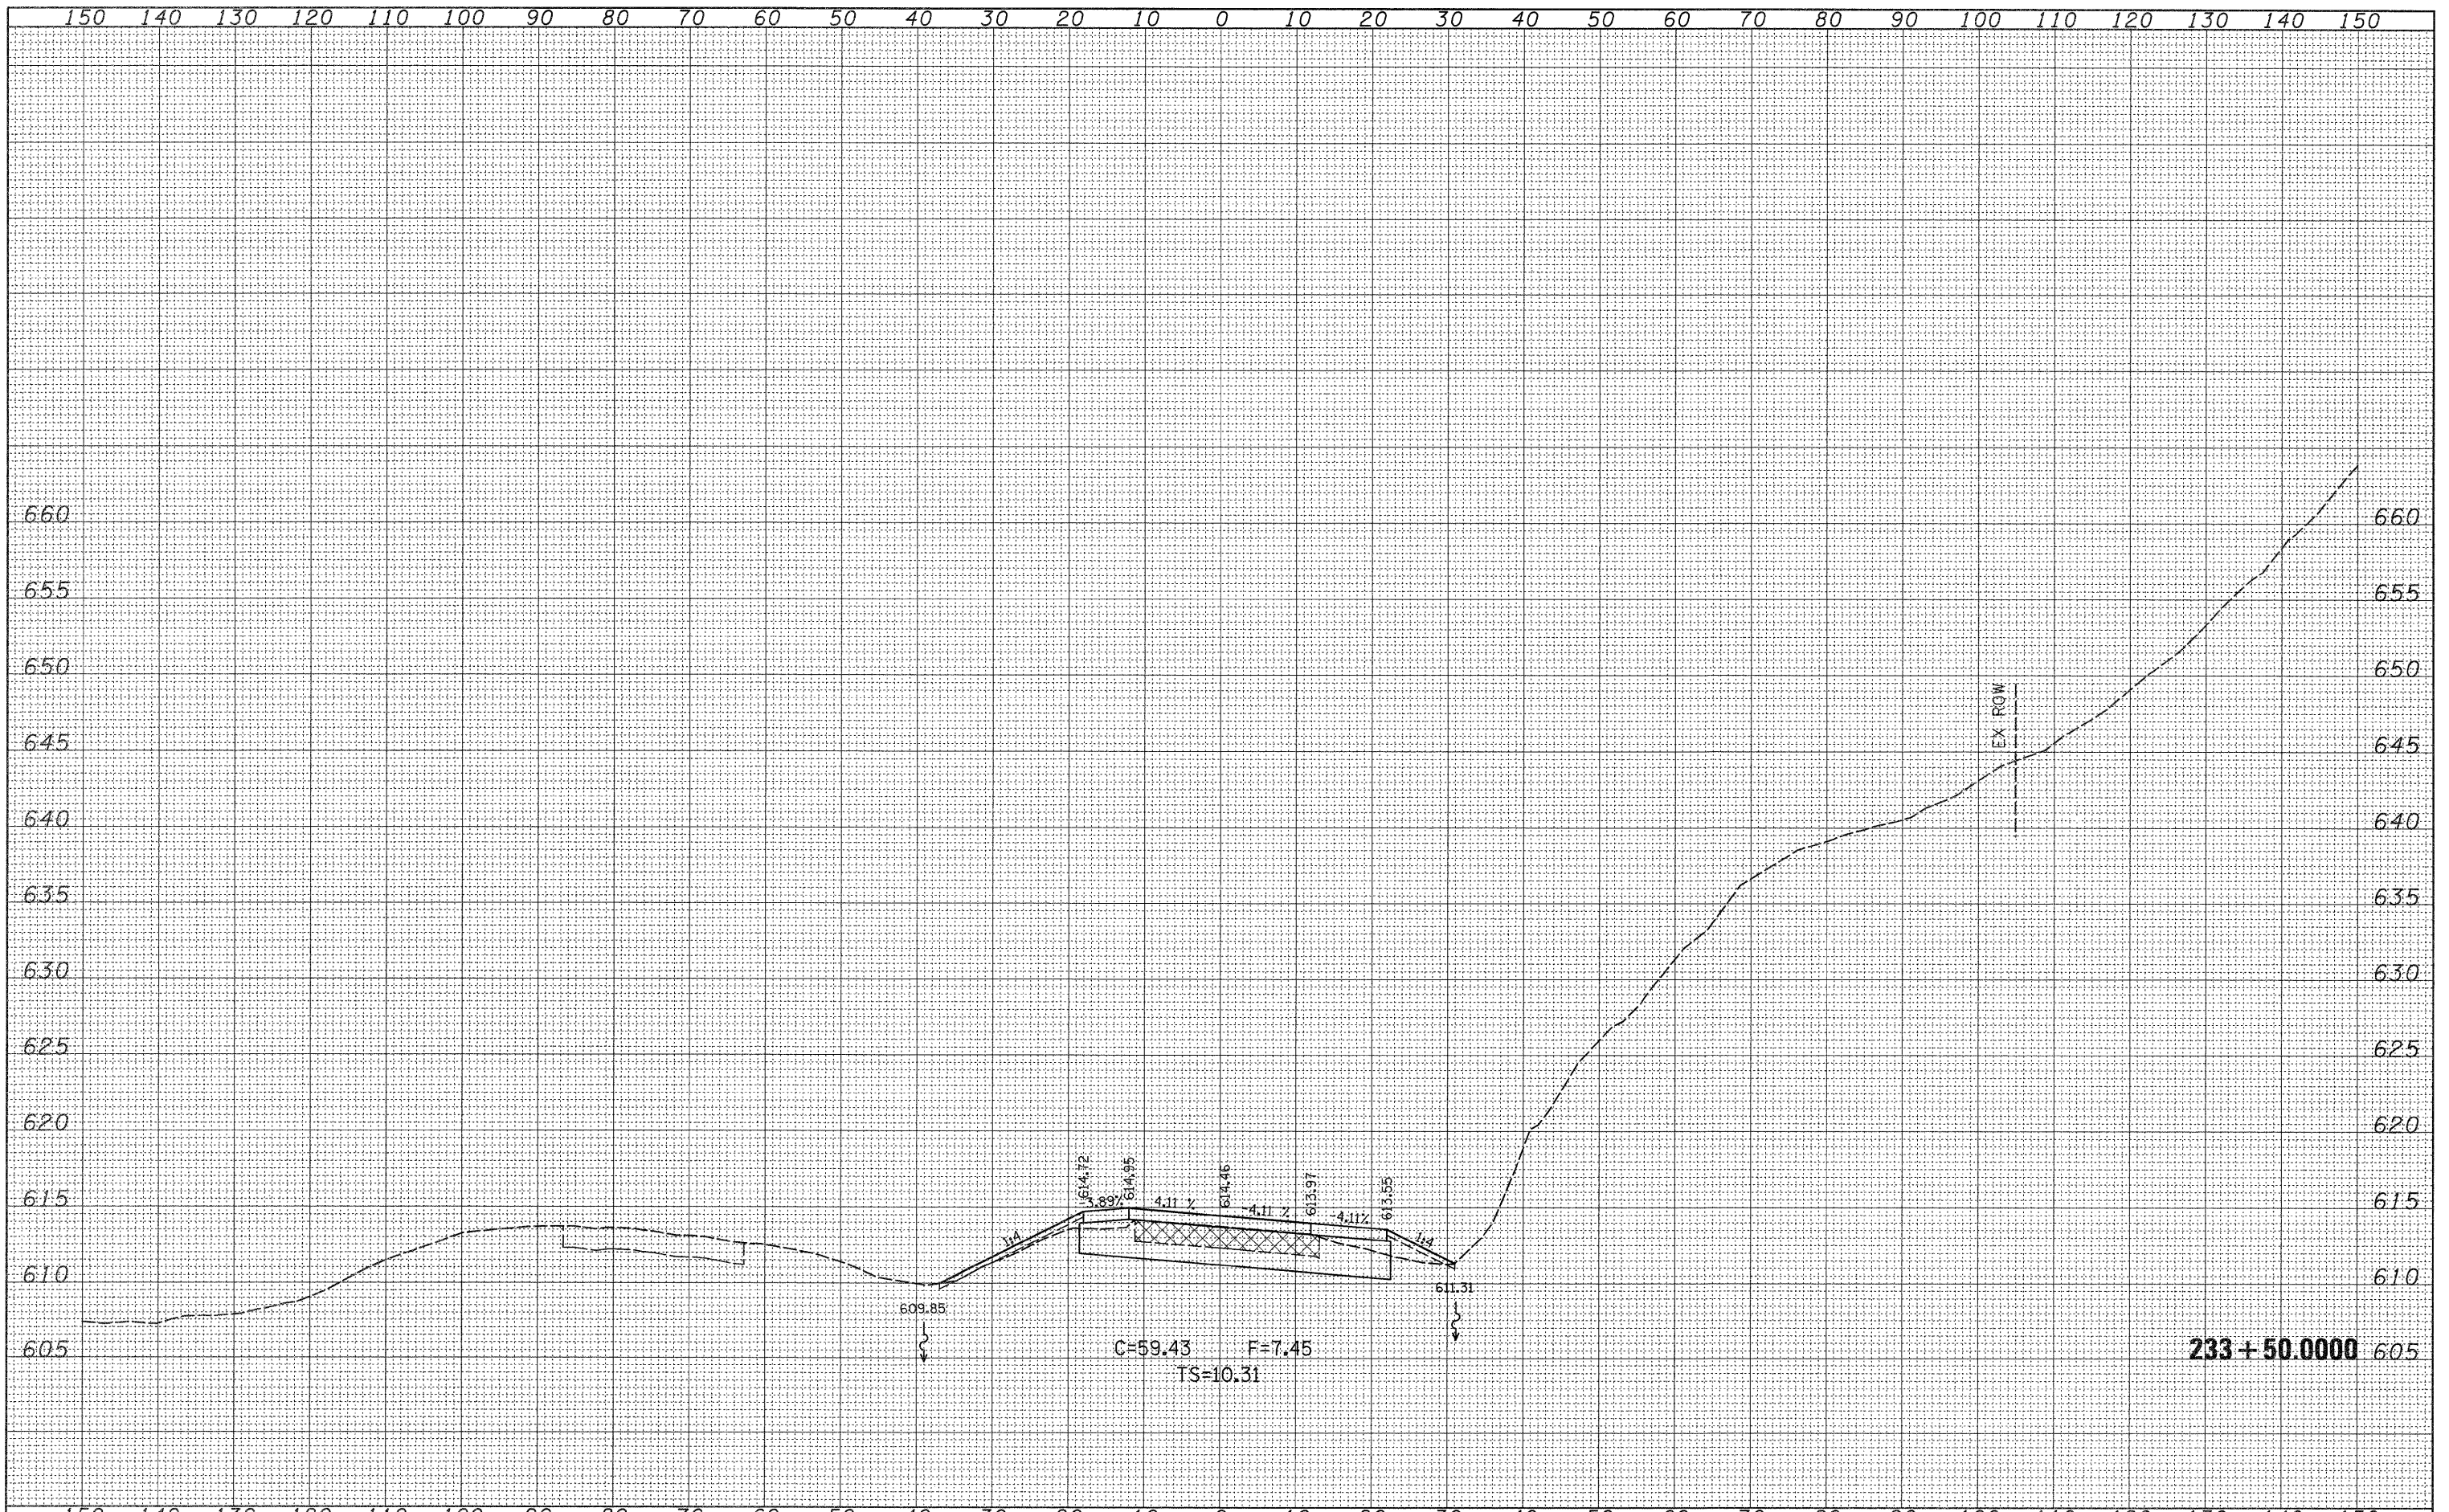

FILE NAME =	USER NAME = cushmanbw	DESIGNED -	REVISED -	STATE OF ILLINOIS DEPARTMENT OF TRANSPORTATION	IL ROUTE 20 MAINLINE CROSS SECTIONS		F.A.P. RTE.	SECTION	COUNTY	TOTAL SHEETS	SHEET NO.
c:\pw_work\PWIDOT\CUSHMANBW\d0117386\0202008	sshtdgn	DRAWN -	REVISED -		301	31T	JO DAVIESS	160	72		
PLOT SCALE = 10,0000' / IN.		CHECKED -	REVISED -		SCALE:		SHEET NO. OF SHEETS		STA. 233+50.0000 TO STA. 233+50.0000	ILLINOIS FED. AID PROJECT	
PLOT DATE = Wed Dec 09 11:11:37 2009		DATE -	REVISED -		CONTRACT NO. 64D92						