


FINAL SURVEY	SURVEYED	BY	DATE
NOTE BOOK	NO. _____		
AREAS CHECKED			

ORIGINAL SURVEY	SURVEYED	BY	DATE
NOTE BOOK	NO. _____		
AREAS CHECKED			

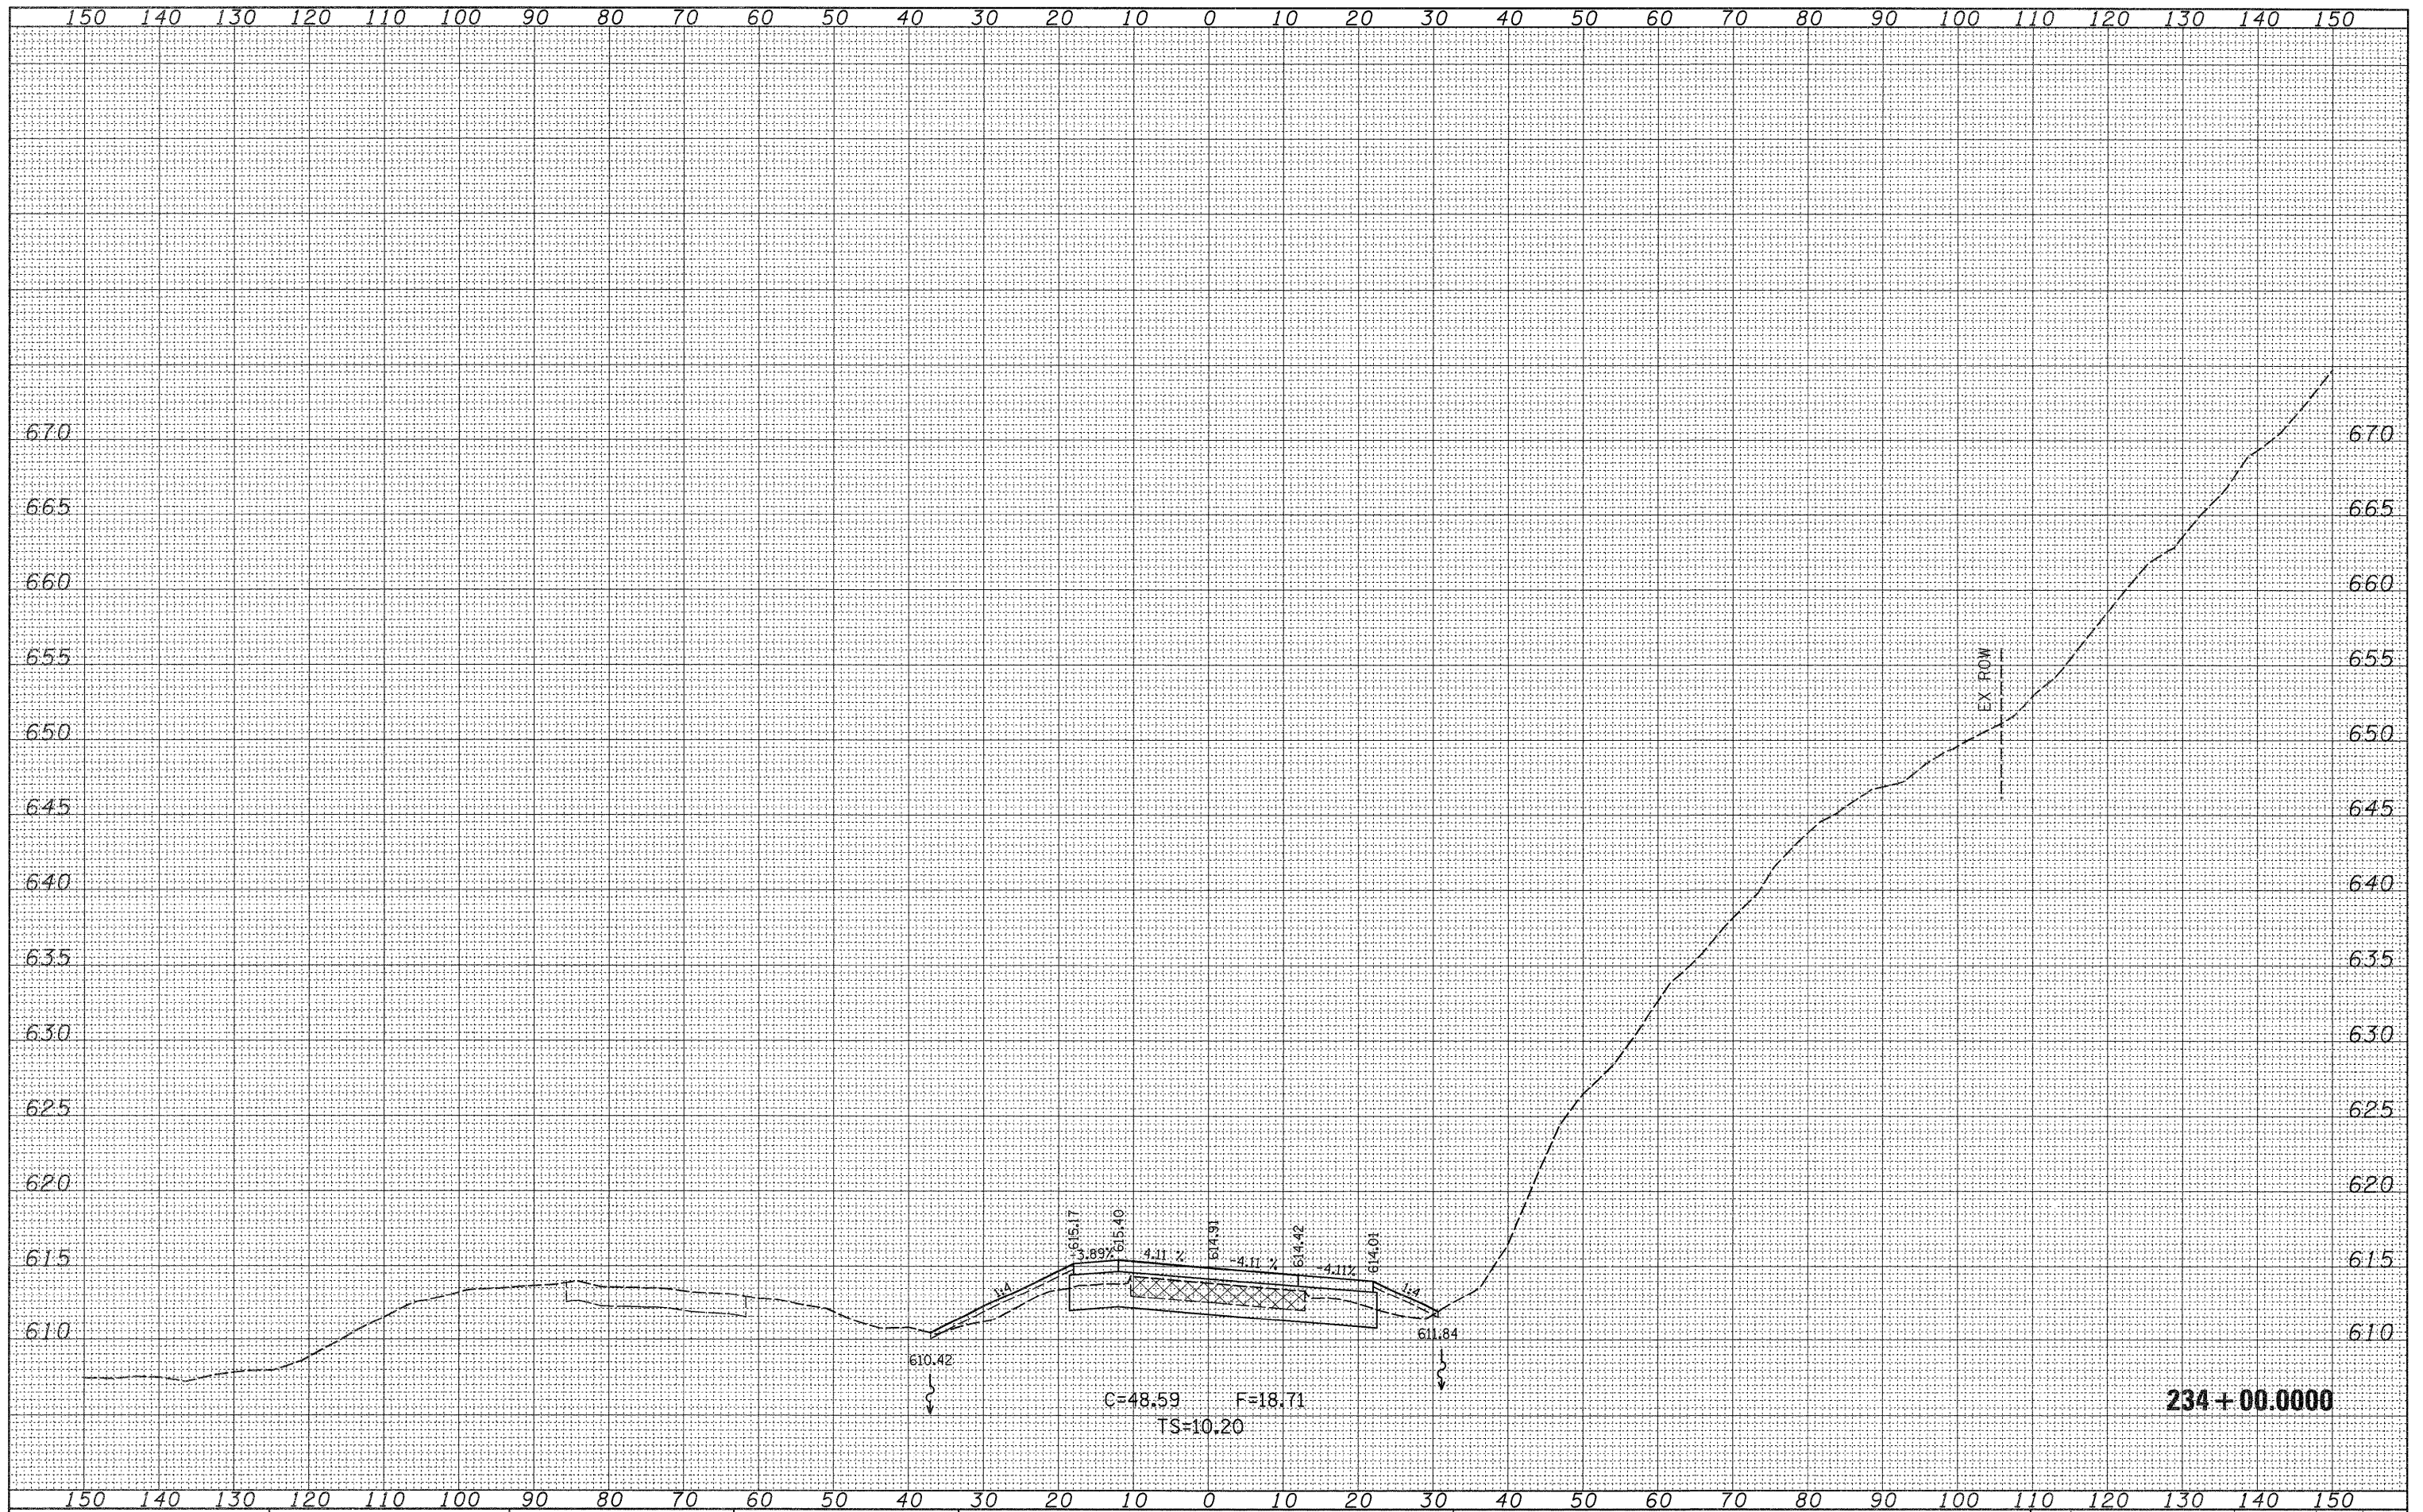

FILE NAME =
 c:\pe_work\PWIDOT\CUSHMANBW\d8117386\0202008

USER NAME = cushmanbw
 saht.dgn
 PLOT SCALE = 10.0000' / IN.
 PLOT DATE = Wed Dec 09 11:11:38 2009

DESIGNED -
 DRAWN -
 CHECKED -
 DATE -

REVISED -
 REVISED -
 REVISED -
 REVISED -

**STATE OF ILLINOIS
 DEPARTMENT OF TRANSPORTATION**

**IL ROUTE 20
 MAINLINE CROSS SECTIONS**

SCALE: SHEET NO. OF SHEETS STA. 234+00.0000 TO STA. 234+00.0000

F.A.P. RTE. 301	SECTION 31T	COUNTY JO DAVIESS	TOTAL SHEETS 160	SHEET NO. 73
CONTRACT NO. 64D92			ILLINOIS FED. AID PROJECT	